

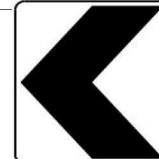
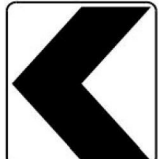
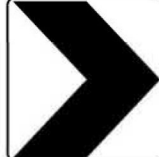
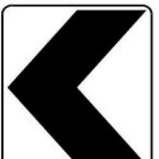



DIR	MILEPOINT	LOCATION CODE	MUTCD CODE	WIDTH	HEIGHT	SHEETING REMARKS	SIGN LEGEND	NEW SIGNS		EXISTING SIGNS			EXIST POST		NUMBER OF NEW POSTS	SQUARE STEEL (in)			TUBULAR STEEL Ø (IN)				SIGN FRAME REQUIRED	REMARKS	SIGN DETAIL			
								"A"	"B"	RETAIN	SALVAGE FROM	SALVAGE TO	REMOVE	RETAIN		REMOVE	1.75	2.00	2.50	3.00	3.50	4.00			5.00	DETAIL IN SHSM	DETAIL ON SHEET NUMBER	DETAIL ON STD SHEET NUMBER
																	(LB / FT)			(LB / FT)								
	<b>FAIRFAX</b>		<b>VT104</b>	<b>SB</b>			FYG-FLUORESCENT YELLOW-GREEN															"SHSM" - STANDARD HIGHWAY SIGNS AND MARKINGS						
SB	13.458	F	W1-10RL	36	36		MODIFIED RIGHT LEFT CURVE															USE RETAINED POST FOR NEW SIGN ASSEMBLY						
		F	W16-8aP	36	18		OAKLAND STATION RD																					
		F	W1-10L	36	36			9.00															X					
		F	W16-8aP	36	15			3.75																12				
SB	13.423	E	W1-8L	18	24		CHEVRON																					
		E	W1-8L	18	24			3.00															X					
SB	13.403	F	W1-8L	18	24		CHEVRON															BACK TO BACK						
		E	W1-8R	18	24		CHEVRON															BACK TO BACK						
		F	W1-8L	18	24			3.00															X					
SB	13.402	E	W1-8R	18	24			3.00														INSTALL SIGN 5 FEET FROM EXISTING SIGN ASSEMBLY	X					
SB	13.388	F	W1-8L	18	24		CHEVRON																					
		E	W1-8L	18	24			3.00															X					
SB	13.387	F	W1-8R	18	24		CHEVRON																					
		E	W1-8R	18	24			3.00															X					
SB	13.363	F	W1-8L	18	24		CHEVRON															BACK TO BACK						
<b>SIGN SUMMARY SHEET</b>							SHEET TOTALS	27.75	0.00	0	0	0	8	3	3	5	75						PROJECT NAME: STATEWIDE- NORTHWEST					
VERMONT AGENCY OF TRANSPORTATION								SF	SF	EA	EA	EA	EA	EA	EA	EA	EA	FT					PROJECT NUMBER: STPG SIGN (58)					
							TOWN TOTALS	636.46	0.00	50	13	11	134	62	79	92	1380					FILE NAME: z16T042 VT104-FAIRFAX SB.xl	PLOT DATE: 3/10/2017					
																					PROJECT MANAGER: B. BRESLEND	DRAWN BY: O. DALMER						
																					DESIGNED BY: O. DALMER	CHECKED BY: B. BRESLEND						
																					FAIRFAX VT104 SB 1	SHEET 96	OF	146				