


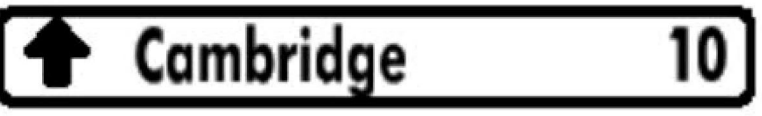

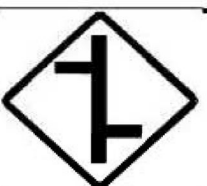


DIR	MILEPOINT	LOCATION CODE	MUTCD CODE	WIDTH	HEIGHT	SHEETING REMARKS	SIGN LEGEND	NEW SIGNS		EXISTING SIGNS			EXIST POST		NUMBER OF NEW POSTS	SQUARE STEEL (in)			TUBULAR STEEL Ø (IN)				SIGN FRAME REQUIRED	REMARKS	SIGN DETAIL				
								"A"	"B"	RETAIN	SALVAGE FROM	SALVAGE TO	REMOVE	RETAIN		REMOVE	1.75	2.00	2.50	FOUNDATION	3.00	3.50			4.00	5.00	DETAIL IN SHSM	DETAIL ON SHEET NUMBER	DETAIL ON STD SHEET NUMBER
																	(LB / FT)				(LB / FT)								
	FAIRFAX		VT104 SB				FYG-FLUORESCENT YELLOW-GREEN															"SHSM" - STANDARD HIGHWAY SIGNS AND MARKINGS							
SB	6.888	F	M2-1	21	15		JCT																						
		F	VM1-5	30	24		VT 104A																						
		F	VD-700	6	10		MM 0104, 0604, 0680																						
		F	M2-1	21	15			2.19															GREEN ON WHITE	X					
		F	VM1-5	30	24			5.00																		E-136B			
SB	6.848	F	VD1-1A	72	12		^UP FAIRFAX 2																						
		F	VD1-1A	72	12		^UP CAMBRIDGE 10																						
		F	VD1-1A	72	12			6.00																		T-93			
		F	VD1-1A	72	12			6.00																		T-93			
		F	VD1-1A	72	12			6.00																		T-93			
SB	6.848	F	W2-7R	30	30			6.25																					
SB	6.803	F	M3-3	24	12		SOUTH																						
		F	VM1-5	30	24		VT 104																						
		F	M6-3	21	15		^UP ARROW																						
		F	M3-4	24	12		WEST																						
SIGN SUMMARY SHEET							SHEET TOTALS	31.44	0.00	4	0	0	8	4	4	3	45												
VERMONT AGENCY OF TRANSPORTATION							TOWN TOTALS	636.46	0.00	50	13	11	134	62	79	92	1380												
PROJECT NAME: STATEWIDE- NORTHWEST																					PROJECT NUMBER: STPG SIGN (58)								
FILE NAME: z16T042 VT104-FAIRFAX SB.xl																		PLOT DATE: 3/10/2017											
PROJECT MANAGER: B. BRESLEND																		DRAWN BY: O. DALMER											
DESIGNED BY: O. DALMER																		CHECKED BY: B. BRESLEND											
FAIRFAX VT104 SB 7																					SHEET 102 OF 146								