
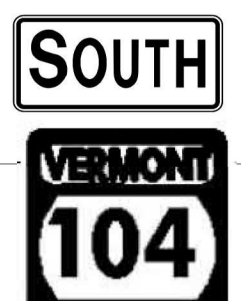







DIR	MILEPOINT	LOCATION CODE	MUTCD CODE	WIDTH	HEIGHT	SHEETING REMARKS	SIGN LEGEND	NEW SIGNS		EXISTING SIGNS			EXIST POST		NUMBER OF NEW POSTS	SQUARE STEEL (in)			TUBULAR STEEL Ø (IN)				SIGN FRAME REQUIRED	REMARKS	SIGN DETAIL			
								"A"	"B"	RETAIN	SALVAGE FROM	SALVAGE TO	REMOVE	RETAIN		REMOVE	1.75	2.00	2.50	3.00	3.50	4.00			5.00	DETAIL IN SHSM	DETAIL ON SHEET NUMBER	DETAIL ON STD SHEET NUMBER
																	(LB / FT)			(LB / FT)								
												FOUNDATION																
	FAIRFAX		VT104	SB			FYG-FLUORESCENT YELLOW-GREEN															"SHSM" - STANDARD HIGHWAY SIGNS AND MARKINGS						
		G	VD-700	6	10		MM 0104, 0604, 0691			1																		
SB	6.781	F	VD3-1	36	6		HIGHBRIDGE RD RT-104A															INSTALL SIGN A MINIMUM 10 FEET FROM UTILITY POLE AND A MINIMUM OF 10 FEET FROM STOP SIGN		10				
		F	VD3-1	72	12			6.00																				
SB	6.763	F	M3-3	24	12			2.00															GREEN ON WHITE	X				
		F	VM1-5	30	24			5.00															INSTALL SIGN ASSEMBLY 105 FEET SOUTH OF EXISTING STOP SIGN		E-136B			
SB	6.723	F	VD2-1	72	12			6.00															INSTALL SIGN ASSEMBLY 50 FEET NORTH OF EXISTING LOCATION		T-93			
		F	VD2-1	72	12			6.00																	T-93			
SB	6.713	F	VD2-1	72	12		FAIRFAX 2																					
		F	VD2-1	72	12		CAMBRIDGE 10																					
SB	6.658	F	R2-1	24	30		SPEED LIMIT 50																					
		F	R2-1	24	30			5.00																	X			
SB	6.358	F	W3-5	36	36		SPEED REDUCTION SL 40																					
		F	W3-5	36	36			9.00																	X			
SB	6.283	F	R2-1	24	30		SPEED LIMIT 40																					
		F	R2-1	30	36			7.50																	X			
SIGN SUMMARY SHEET							SHEET TOTALS	46.50	0.00	1	0	0	6	2	5	7	105							PROJECT NAME: STATEWIDE- NORTHWEST				
								SF	SF	EA	EA	EA	EA	EA	EA	EA	FT							PROJECT NUMBER: STPG SIGN (58)				
VERMONT AGENCY OF TRANSPORTATION							TOWN TOTALS	636.46	0.00	50	13	11	134	62	79	92	1380							FILE NAME: z16T042 VT104-FAIRFAX SB.xl	PLOT DATE: 3/10/2017			
																								PROJECT MANAGER: B. BRESLEND	DRAWN BY: O. DALMER			
																								DESIGNED BY: O. DALMER	CHECKED BY: B. BRESLEND			
																								FAIRFAX VT104 SB 9	SHEET 104 OF 146			