


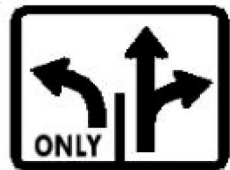


DIR	MILEPOINT	LOCATION CODE	MUTCD CODE	WIDTH	HEIGHT	SHEETING REMARKS	SIGN LEGEND	NEW SIGNS		EXISTING SIGNS			EXIST POST		NUMBER OF NEW POSTS	SQUARE STEEL (in)			TUBULAR STEEL Ø (IN)				SIGN FRAME REQUIRED	REMARKS	SIGN DETAIL			
								"A"	"B"	RETAIN	SALVAGE FROM	SALVAGE TO	REMOVE	RETAIN		REMOVE	1.75	2.00	2.50	3.00	3.50	4.00			5.00	DETAIL IN SHSM	DETAIL ON SHEET NUMBER	DETAIL ON STD SHEET NUMBER
																	(LB / FT)			(LB / FT)								
ST ALBANS TOWN		VT104	NB				FYG-FLUORESCENT YELLOW-GREEN														"SHSM" - STANDARD HIGHWAY SIGNS AND MARKINGS							
		A	M6-3	21	15		^ UP ARROW			1																		
		A	M4-5	24	12		TO			1																		
		A	M1-1	24	24		I-89			1																		
		A	M5-1R	21	15		RIGHT --->			1																		
NB	1.567	A	VR-922L	36	30		LEFT "ONLY / RIGHT & THRU"					1	1															
		A	VR-922L	36	30			7.50						2											E-145A			
NB	1.577	A	M3-1	24	12		NORTH					1																
		A	VM1-5	30	24		VT 104					1																
		A	M6-3	21	15		^ UP ARROW					1																
		A	M3-1	24	12			2.00						1												GREEN ON WHITE	X	
		A	VM1-5	30	24			5.00																		E-136B		
		A	M6-3	21	15			2.19																		GREEN ON WHITE	X	
NB	1.577	J	R4-7	24	30		RIGHT BULLNOSE			1			1															
		J	OM1-1	18	18		YELLOW CLUSTER			1																	BACK TO BACK	
		K	OM1-1	18	18		YELLOW CLUSTER			1																	BACK TO BACK	
SIGN SUMMARY SHEET							SHEET TOTALS	16.69	0.00	7	0	0	4	1	1	3												
VERMONT AGENCY OF TRANSPORTATION							TOWN TOTALS	327.93	0.00	62	3	3	80	40	33	40												
															PROJECT NAME:	STATEWIDE- NORTHWEST												
															PROJECT NUMBER:	STPG SIGN (58)												
															FILE NAME:	z16T042 VT104-ST ALBANS NB					PLOT DATE:	3/10/2017						
															PROJECT MANAGER:	B. BRESLEND					DRAWN BY:	O. DALMER						
															DESIGNED BY:	O. DALMER					CHECKED BY:	B. BRESLEND						
															ST ALBANS TOWN VT104 NB 5						SHEET	124 OF 146						