


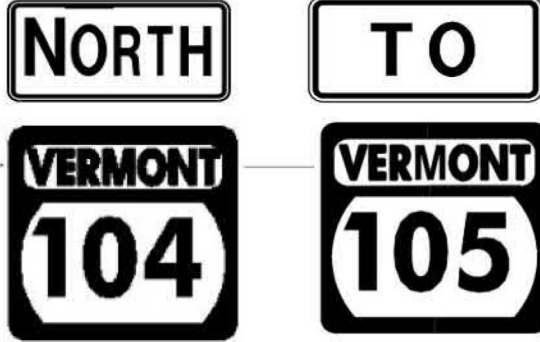

DIR	MILEPOINT	LOCATION CODE	MUTCD CODE	WIDTH	HEIGHT	SHEETING REMARKS	SIGN LEGEND	NEW SIGNS		EXISTING SIGNS			EXIST POST		NUMBER OF NEW POSTS	SQUARE STEEL (in)			TUBULAR STEEL Ø (IN)				SIGN FRAME REQUIRED	REMARKS	SIGN DETAIL			
								"A"	"B"	RETAIN	SALVAGE FROM	SALVAGE TO	REMOVE	RETAIN		REMOVE	1.75	2.00	2.50	3.00	3.50	4.00			5.00	DETAIL IN SHSM	DETAIL ON SHEET NUMBER	DETAIL ON STD SHEET NUMBER
																	(LB / FT)			(LB / FT)								
ST ALBANS TOWN			VT104	NB			FYG-FLUORESCENT YELLOW-GREEN														"SHSM" - STANDARD HIGHWAY SIGNS AND MARKINGS							
		C	VD3-1	72	12		Fisher Pond Rd	6.00						2 +	22.50 X									11				
NB	2.297	A	M3-1	24	12		NORTH																					
		A	VM1-5	30	24		VT 104																					
		A	M4-5	24	12		TO																					
		A	VM1-5	30	24		VT 105																					
		A	M3-1	24	12			2.00													1C	GREEN ON WHITE	X					
		A	VM1-5	30	24			5.00																	E-136B			
		A	M4-5	24	12			2.00														GREEN ON WHITE	X					
		A	VM1-5	30	24			5.00																		E-136B		
NB	2.332	A	VD2-1	72	12		SHELDON 11																					
		A	VD2-1	72	12		ARROW ENOSBURG FALLS 16																					
		A	VD2-1	72	12			6.00																		T-93		
		A	VD2-1	72	12			6.00																		T-93		
NB	2.382	A	W11-2	30	30	FYG	PEDESTRIAN			1																SYMBOL		
		A	W16-7P	24	12	FYG	45 DEG ARROW LEFT			1																WARNING		
SIGN SUMMARY SHEET							SHEET TOTALS	32.00	0.00	2	0	0	6	1	4	5	75	0	0				PROJECT NAME: STATEWIDE- NORTHWEST					
VERMONT AGENCY OF TRANSPORTATION							TOWN TOTALS	327.93	0.00	62	3	3	80	40	33	40	600	2	247				PROJECT NUMBER: STPG SIGN (58)					
								SF	SF	EA	EA	EA	EA	EA	EA	EA	FT					FILE NAME: z16T042 VT104-ST ALBANS NI	PLOT DATE: 3/10/2017					
																						PROJECT MANAGER: B. BRESLEND	DRAWN BY: O. DALMER					
																					DESIGNED BY: O. DALMER	CHECKED BY: B. BRESLEND						
																					ST ALBANS TOWN VT104 NB 11	SHEET 130	OF 146					