


4 INCH WHITE LINE, WATERBORNE PAINT & TEMPORARY 4 INCH WHITE LINE, PAINT
 (ALL LINES WILL INCLUDE EDGE LINE BREAKS AND RADII AT TOWN HIGHWAYS)
 MM 0.314 - MM 0.412 (SOLID LT & RT)
 MM 0.341 - MM 0.345 (SOLID LT & RT) (ISLAND)
 MM 0.390 - MM 0.395 (SOLID LT & RT) (ISLAND)

4 INCH YELLOW LINE, WATERBORNE PAINT & TEMPORARY 4 INCH YELLOW LINE, PAINT
 (ALL LINES WILL INCLUDE CENTERLINE BREAKS AT TOWN HIGHWAYS)
 MM 0.314 - MM 0.325 (DOUBLE SOLID LT & RT)
 MM 0.325 - MM 0.341 (SOLID RT) (ISLAND)
 MM 0.325 - MM 0.341 (SOLID LT) (ISLAND)
 MM 0.346 - MM 0.379 (SOLID LT & RT) (ISLAND)
 MM 0.383 - MM 0.395 (SOLID RT) (ISLAND)
 MM 0.383 - MM 0.395 (SOLID LT) (ISLAND)
 MM 0.395 - MM 0.412 (DOUBLE SOLID LT & RT)

8 INCH YELLOW LINE, WATERBORNE PAINT & TEMPORARY 8 INCH YELLOW LINE, PAINT
 MM 0.319 - MM 0.324 (HATCH RT)
 MM 0.397 - MM 0.407 (HATCH LT)

LETTER OR SYMBOL, WATERBORNE PAINT & TEMPORARY LETTER OR SYMBOL, PAINT
 MM 0.353 RT (5 TRIANGLES)
 MM 0.382 LT (5 TRIANGLES)

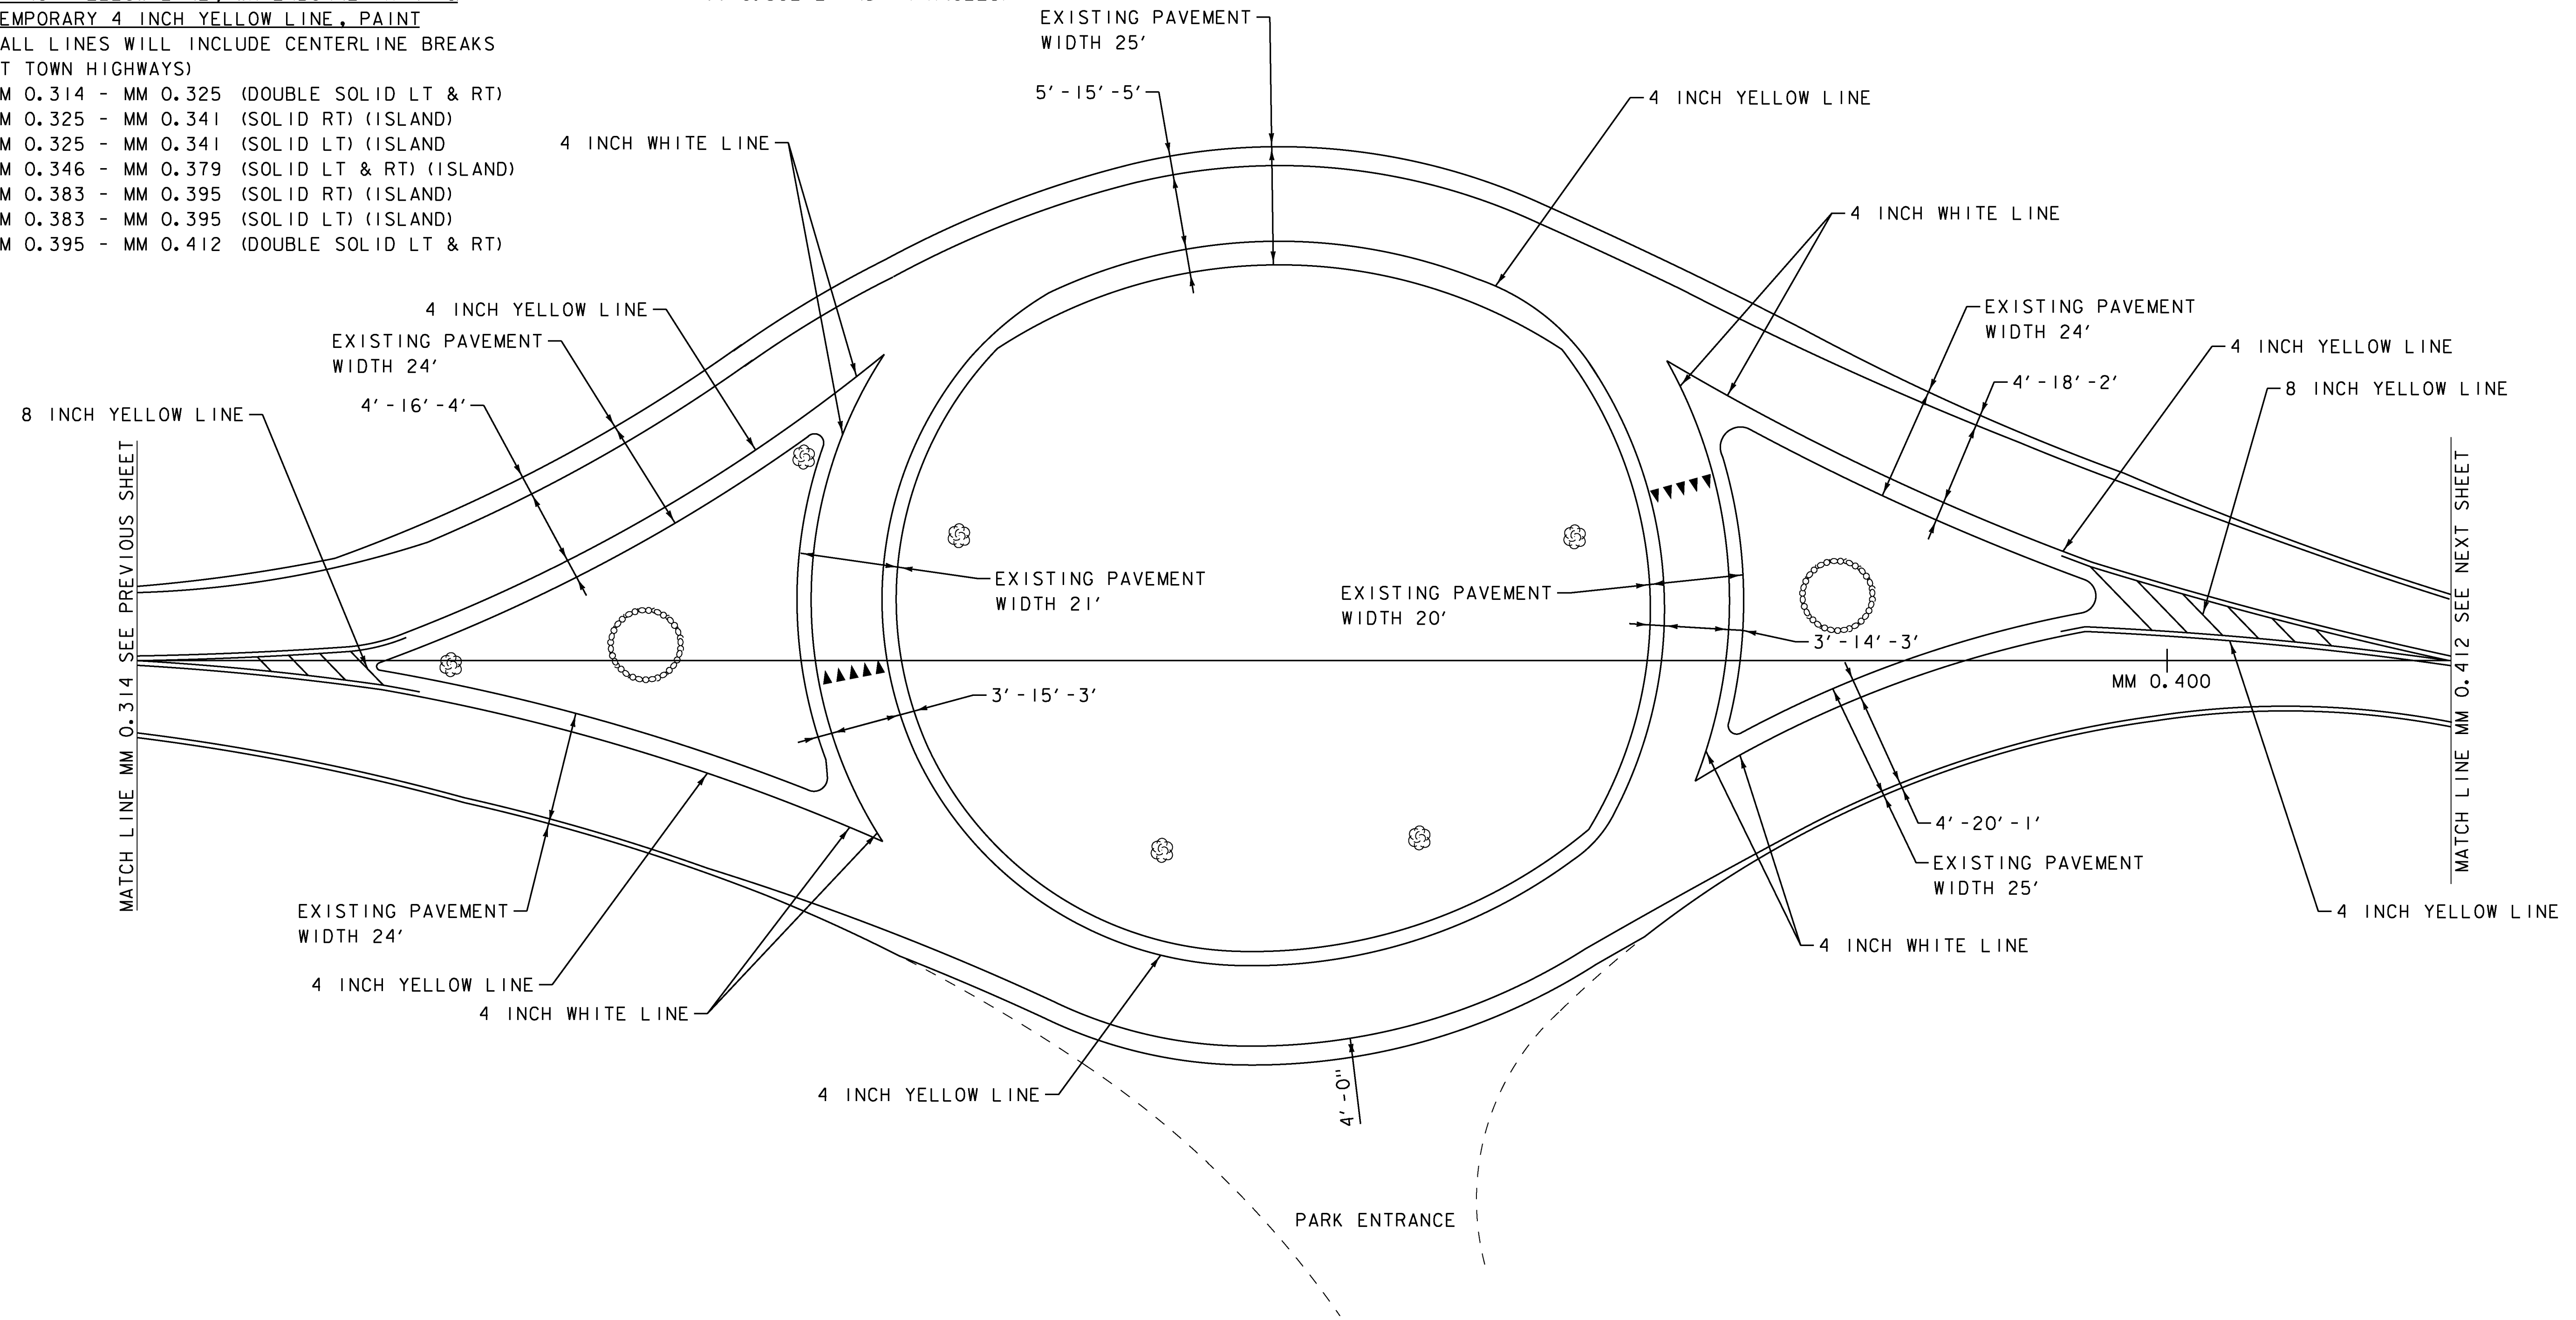

NOT TO SCALE

PROJECT NAME:	ST ALBANS TOWN	PLOT DATE:	05/10/2016
PROJECT NUMBER:	STP FPAV(I)	DRAWN BY:	J. GOODALL
FILE NAME:	z16v020bdr.dgn	CHECKED BY:	C. LATHROP
PROJECT LEADER:	C. LATHROP	DESIGNED BY:	J. GOODALL
PLAN SHEET 2		SHEET	17 OF 32