


TEMPORARY 4 INCH WHITE LINE, PAINT
 4 INCH WHITE LINE, WATERBORNE PAINT
 (ALL LINES WILL INCLUDE EDGE LINE
 BREAKS AND RADII FOR SIDE ROADS)
 119+00 TO 147+00 LT & RT (SOLID)

TEMPORARY 4 INCH YELLOW LINE, PAINT
 4 INCH YELLOW LINE, WATERBORNE PAINT
 (ALL LINES WILL INCLUDE ϕ
 BREAKS FOR SIDE ROADS)
 119+00 TO 147+00 LT & RT (SOLID)

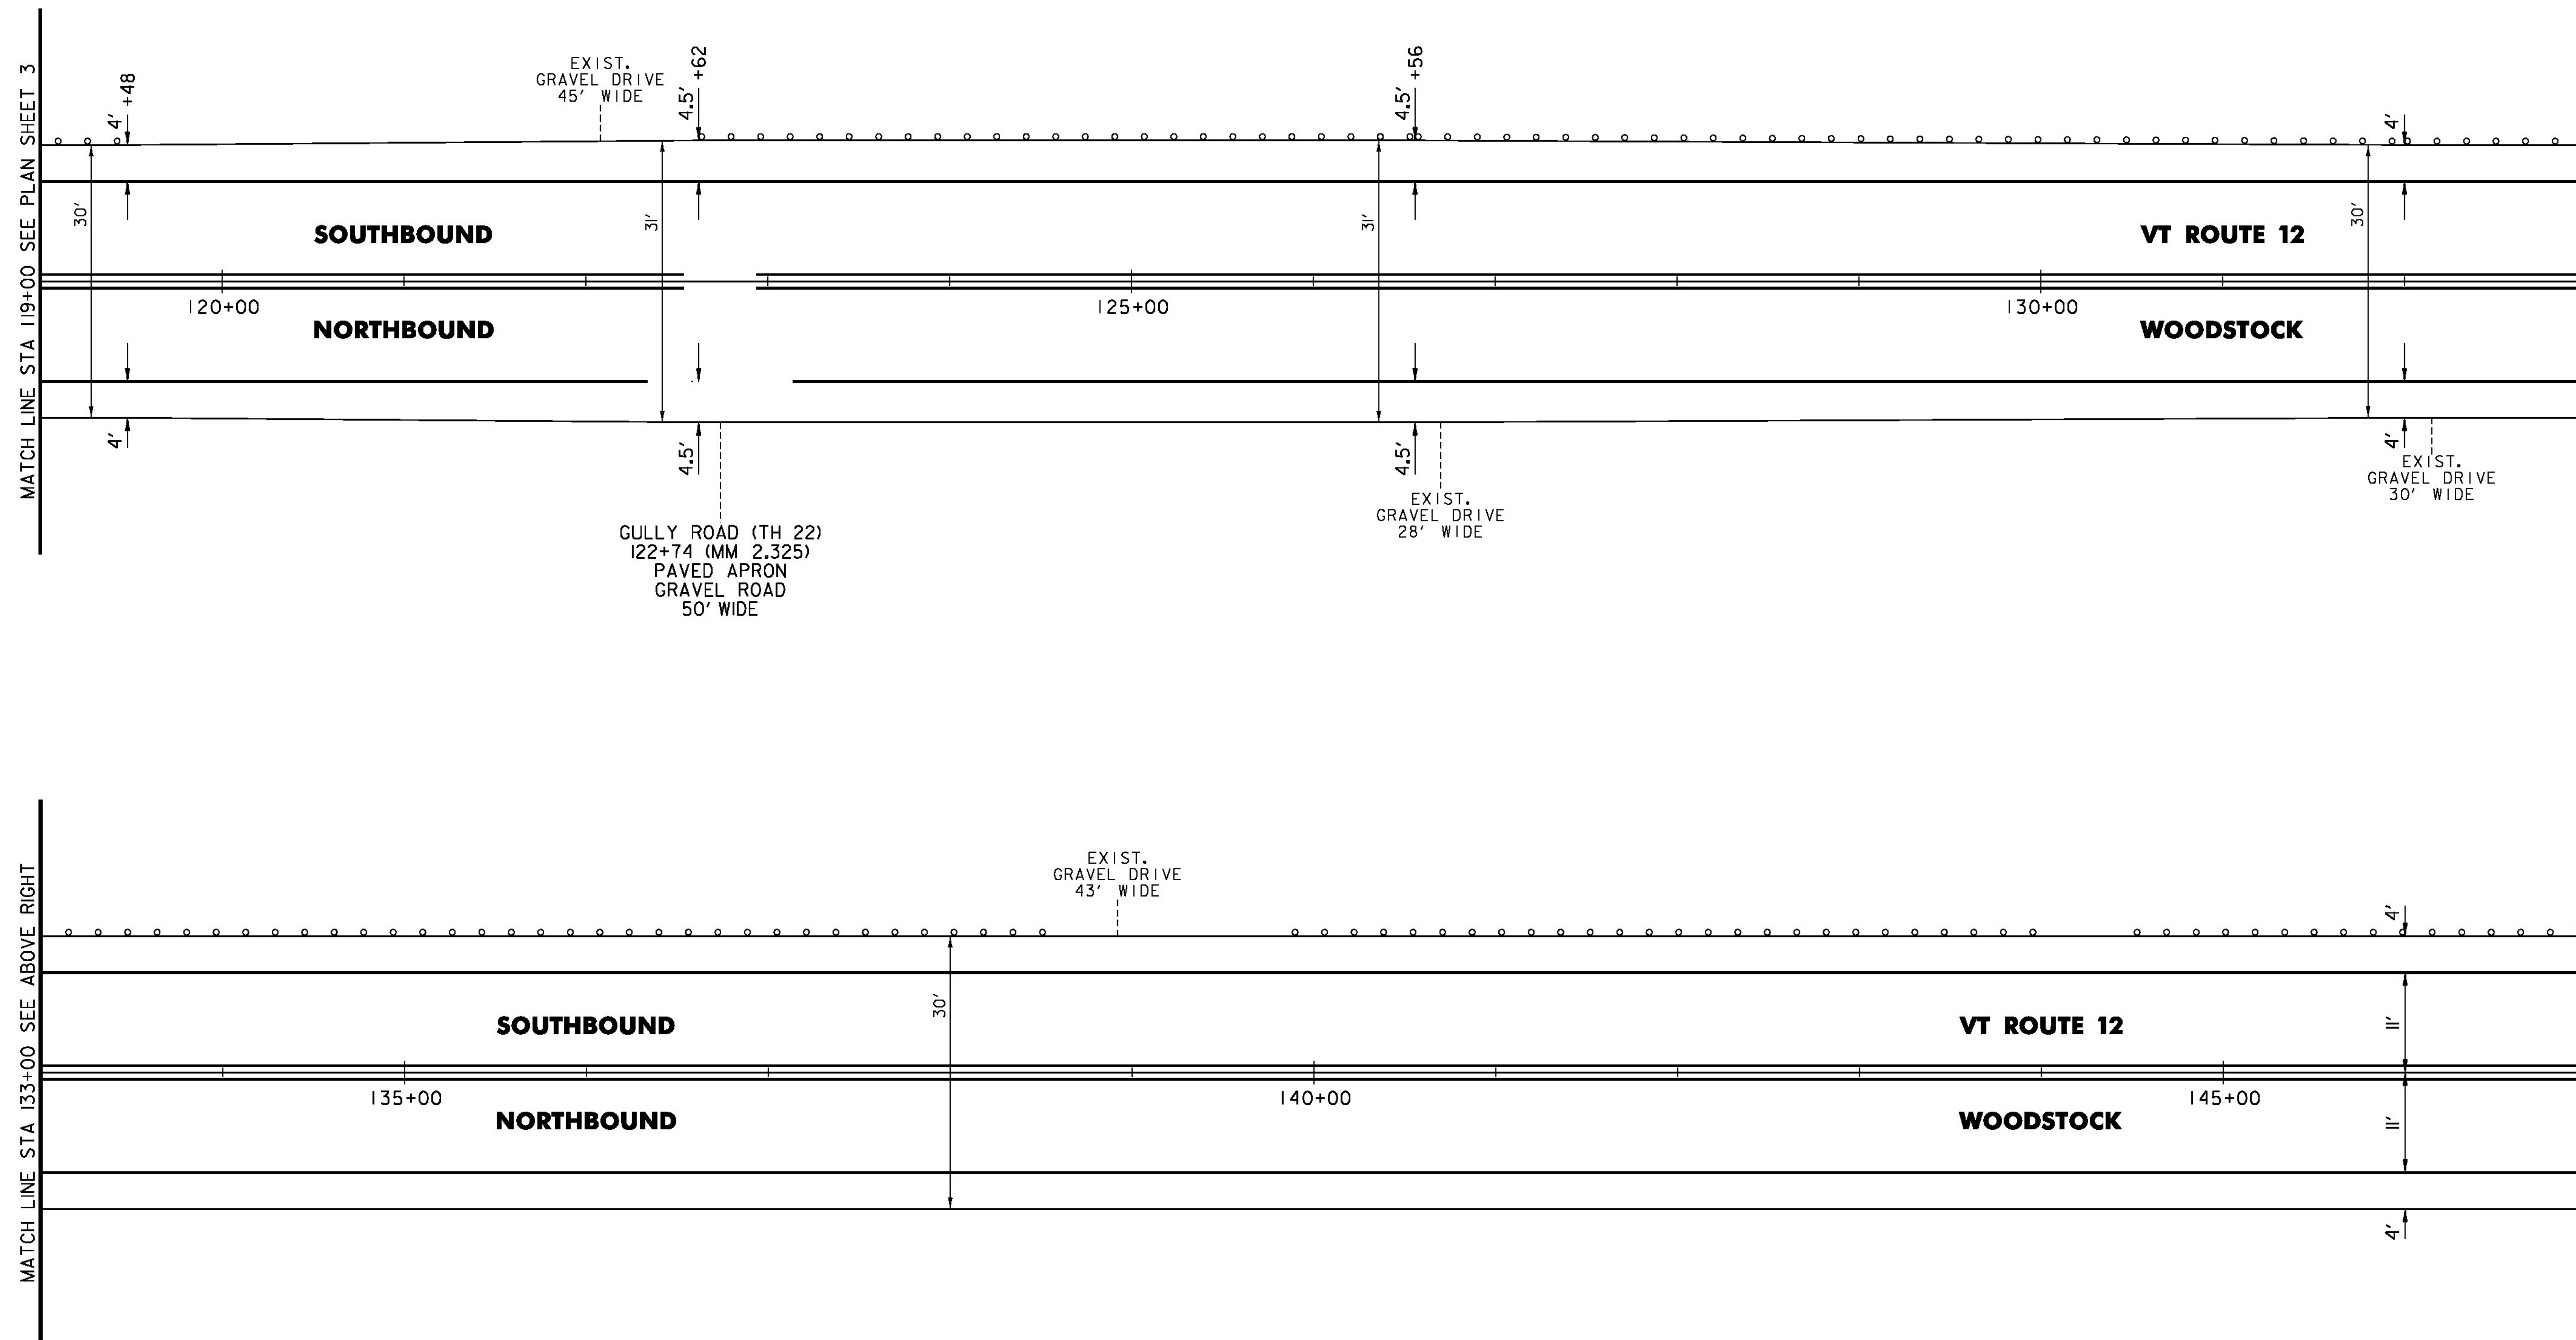

NOT TO SCALE

| | |
|-----------------|-------------------|
| PROJECT NAME: | WOODSTOCK-BARNARD |
| PROJECT NUMBER: | STP FPAV(3) |
| FILE NAME: | z16v024bdr.dgn |
| PROJECT LEADER: | P. SHEDD |
| DESIGNED BY: | N. LEMAY |
| PLAN SHEET 4 | |
| PLOT DATE: | 6/2/2016 |
| DRAWN BY: | S. GOODWIN |
| CHECKED BY: | P. SHEDD |
| SHEET 14 | OF 26 |