
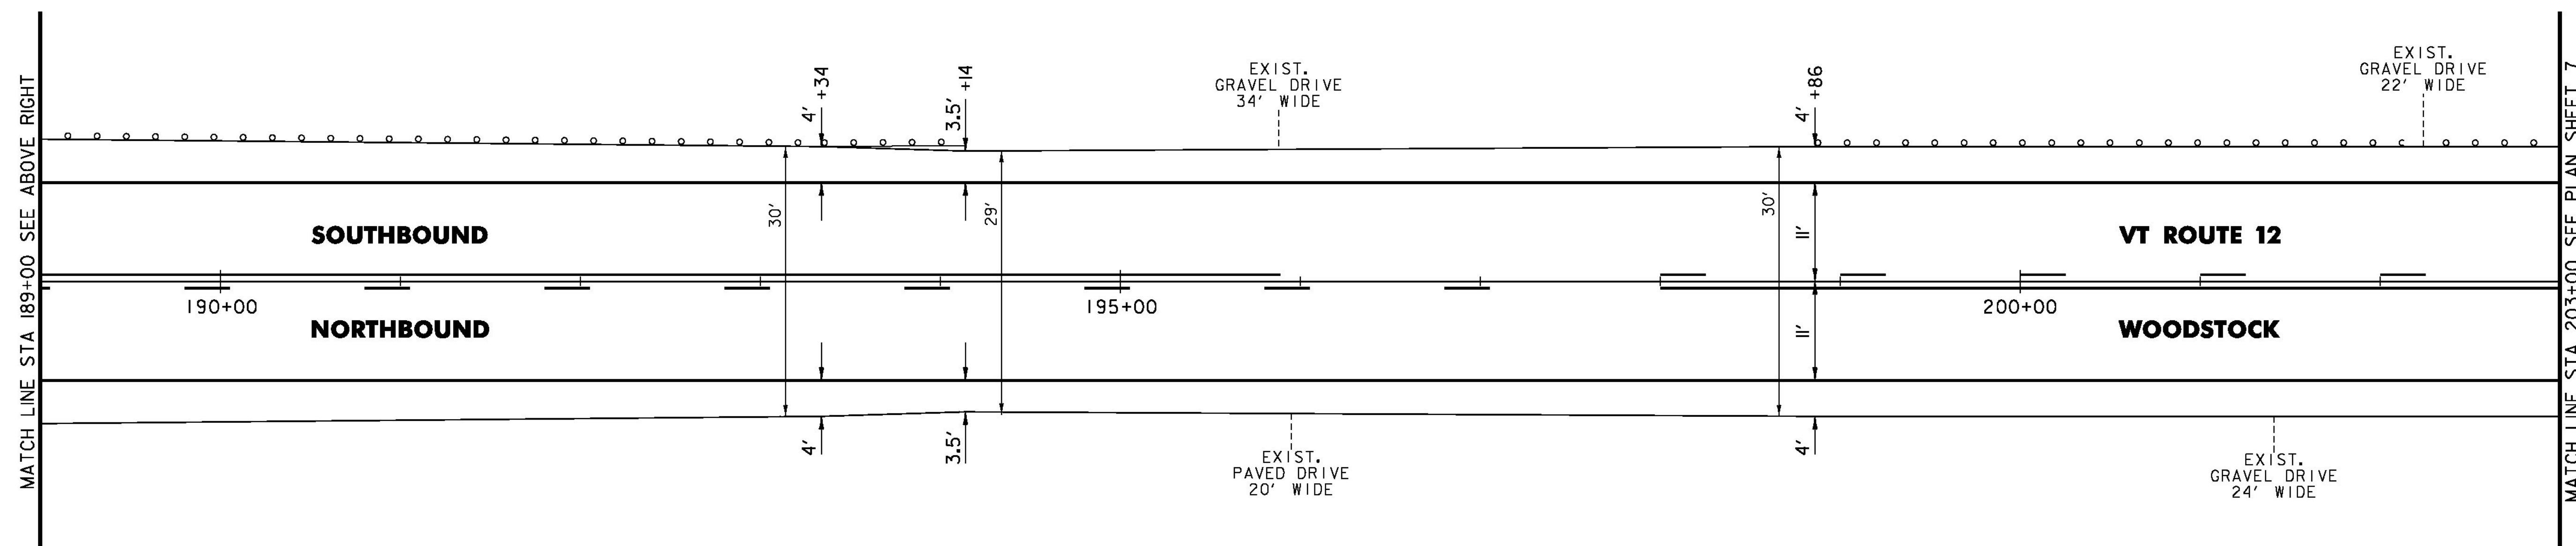


TEMPORARY 4 INCH WHITE LINE, PAINT
 4 INCH WHITE LINE, WATERBORNE PAINT
 (ALL LINES WILL INCLUDE EDGE LINE
 BREAKS AND RADII FOR SIDE ROADS)
 175+00 TO 203+00 LT & RT (SOLID)

TEMPORARY 4 INCH YELLOW LINE, PAINT
 4 INCH YELLOW LINE, WATERBORNE PAINT
 (ALL LINES WILL INCLUDE CL
 BREAKS FOR SIDE ROADS)
 175+00 TO 188+50 LT & RT (SOLID)
 188+50 TO 195+89 LT (SOLID), RT (DASHED)
 195+89 TO 198+00 CL (DASHED)
 198+00 TO 203+00 LT (DASHED), RT (SOLID)

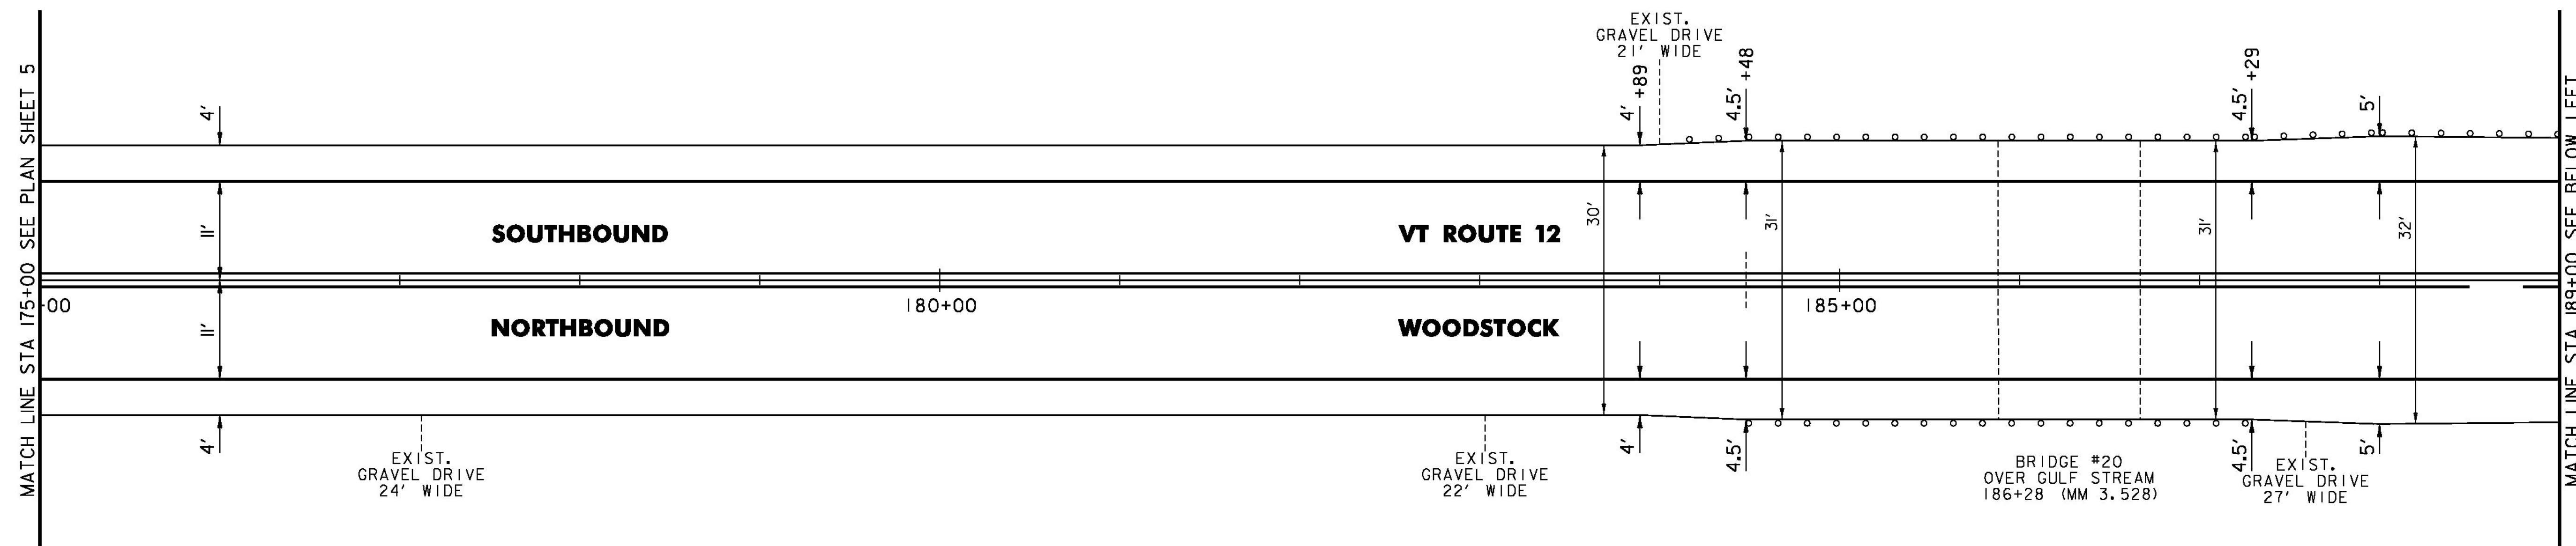

NOT TO SCALE

PROJECT NAME: WOODSTOCK-BARNARD
 PROJECT NUMBER: STP FPAV(3)

FILE NAME: z16v024bdr.dgn
 PROJECT LEADER: P. SHEDD
 DESIGNED BY: N. LEMAY
 PLAN SHEET 6

PLOT DATE: 6/2/2016
 DRAWN BY: S. GOODWIN
 CHECKED BY: P. SHEDD
 SHEET 16 OF 26