

STEEL BEAM GUARDRAIL, GALVANIZED

MM 2.051 - MM 2.058 LT
 MM 2.146 - MM 2.153 LT
 MM 2.231 - MM 2.238 LT
 MM 2.283 - MM 2.290 LT
 MM 2.511 - MM 2.518 LT
 MM 2.511 - MM 2.518 RT
 MM 2.540 - MM 2.547 LT
 MM 2.551 - MM 2.558 RT
 MM 2.601 - MM 2.608 RT
 MM 2.611 - MM 2.618 LT
 MM 2.618 - MM 2.625 RT
 MM 2.699 - MM 2.706 LT
 MM 3.016 - MM 3.023 RT
 MM 3.056 - MM 3.063 LT
 MM 3.095 - MM 3.102 RT
 MM 3.099 - MM 3.106 LT

ANCHOR FOR STEEL BEAM RAIL


MM 2.051 LT
 MM 2.153 LT
 MM 2.231 LT
 MM 2.290 LT
 MM 2.511 LT
 MM 2.511 RT
 MM 2.547 LT
 MM 2.558 RT
 MM 2.601 RT
 MM 2.611 LT
 MM 2.625 RT
 MM 2.706 LT
 MM 3.016 RT
 MM 3.056 LT
 MM 3.102 RT
 MM 3.106 LT

REMOVAL AND DISPOSAL OF GUARDRAIL

MM 2.051 - MM 2.058 LT
 MM 2.146 - MM 2.153 LT
 MM 2.231 - MM 2.238 LT
 MM 2.283 - MM 2.290 LT
 MM 2.511 - MM 2.518 LT
 MM 2.511 - MM 2.518 RT
 MM 2.540 - MM 2.547 LT
 MM 2.551 - MM 2.558 RT
 MM 2.601 - MM 2.608 RT
 MM 2.611 - MM 2.618 LT
 MM 2.618 - MM 2.625 RT
 MM 2.699 - MM 2.706 LT
 MM 3.016 - MM 3.023 RT
 MM 3.056 - MM 3.063 LT
 MM 3.095 - MM 3.102 RT
 MM 3.099 - MM 3.106 LT

4 INCH WHITE LINE, WATERBORNE PAINT & TEMPORARY 4 INCH WHITE LINE, PAINT
 (ALL LINES WILL INCLUDE EDGE LINE BREAKS AND RADII AT TOWN HIGHWAYS)
 MM 2.050 - MM 3.200 (SOLID LT & RT EDGE LINE)

4 INCH YELLOW LINE, WATERBORNE PAINT & TEMPORARY 4 INCH YELLOW LINE, PAINT
 (ALL LINES WILL INCLUDE CENTERLINE BREAKS AT TOWN HIGHWAYS)
 MM 2.050 - MM 3.200 (SOLID LT & RT)

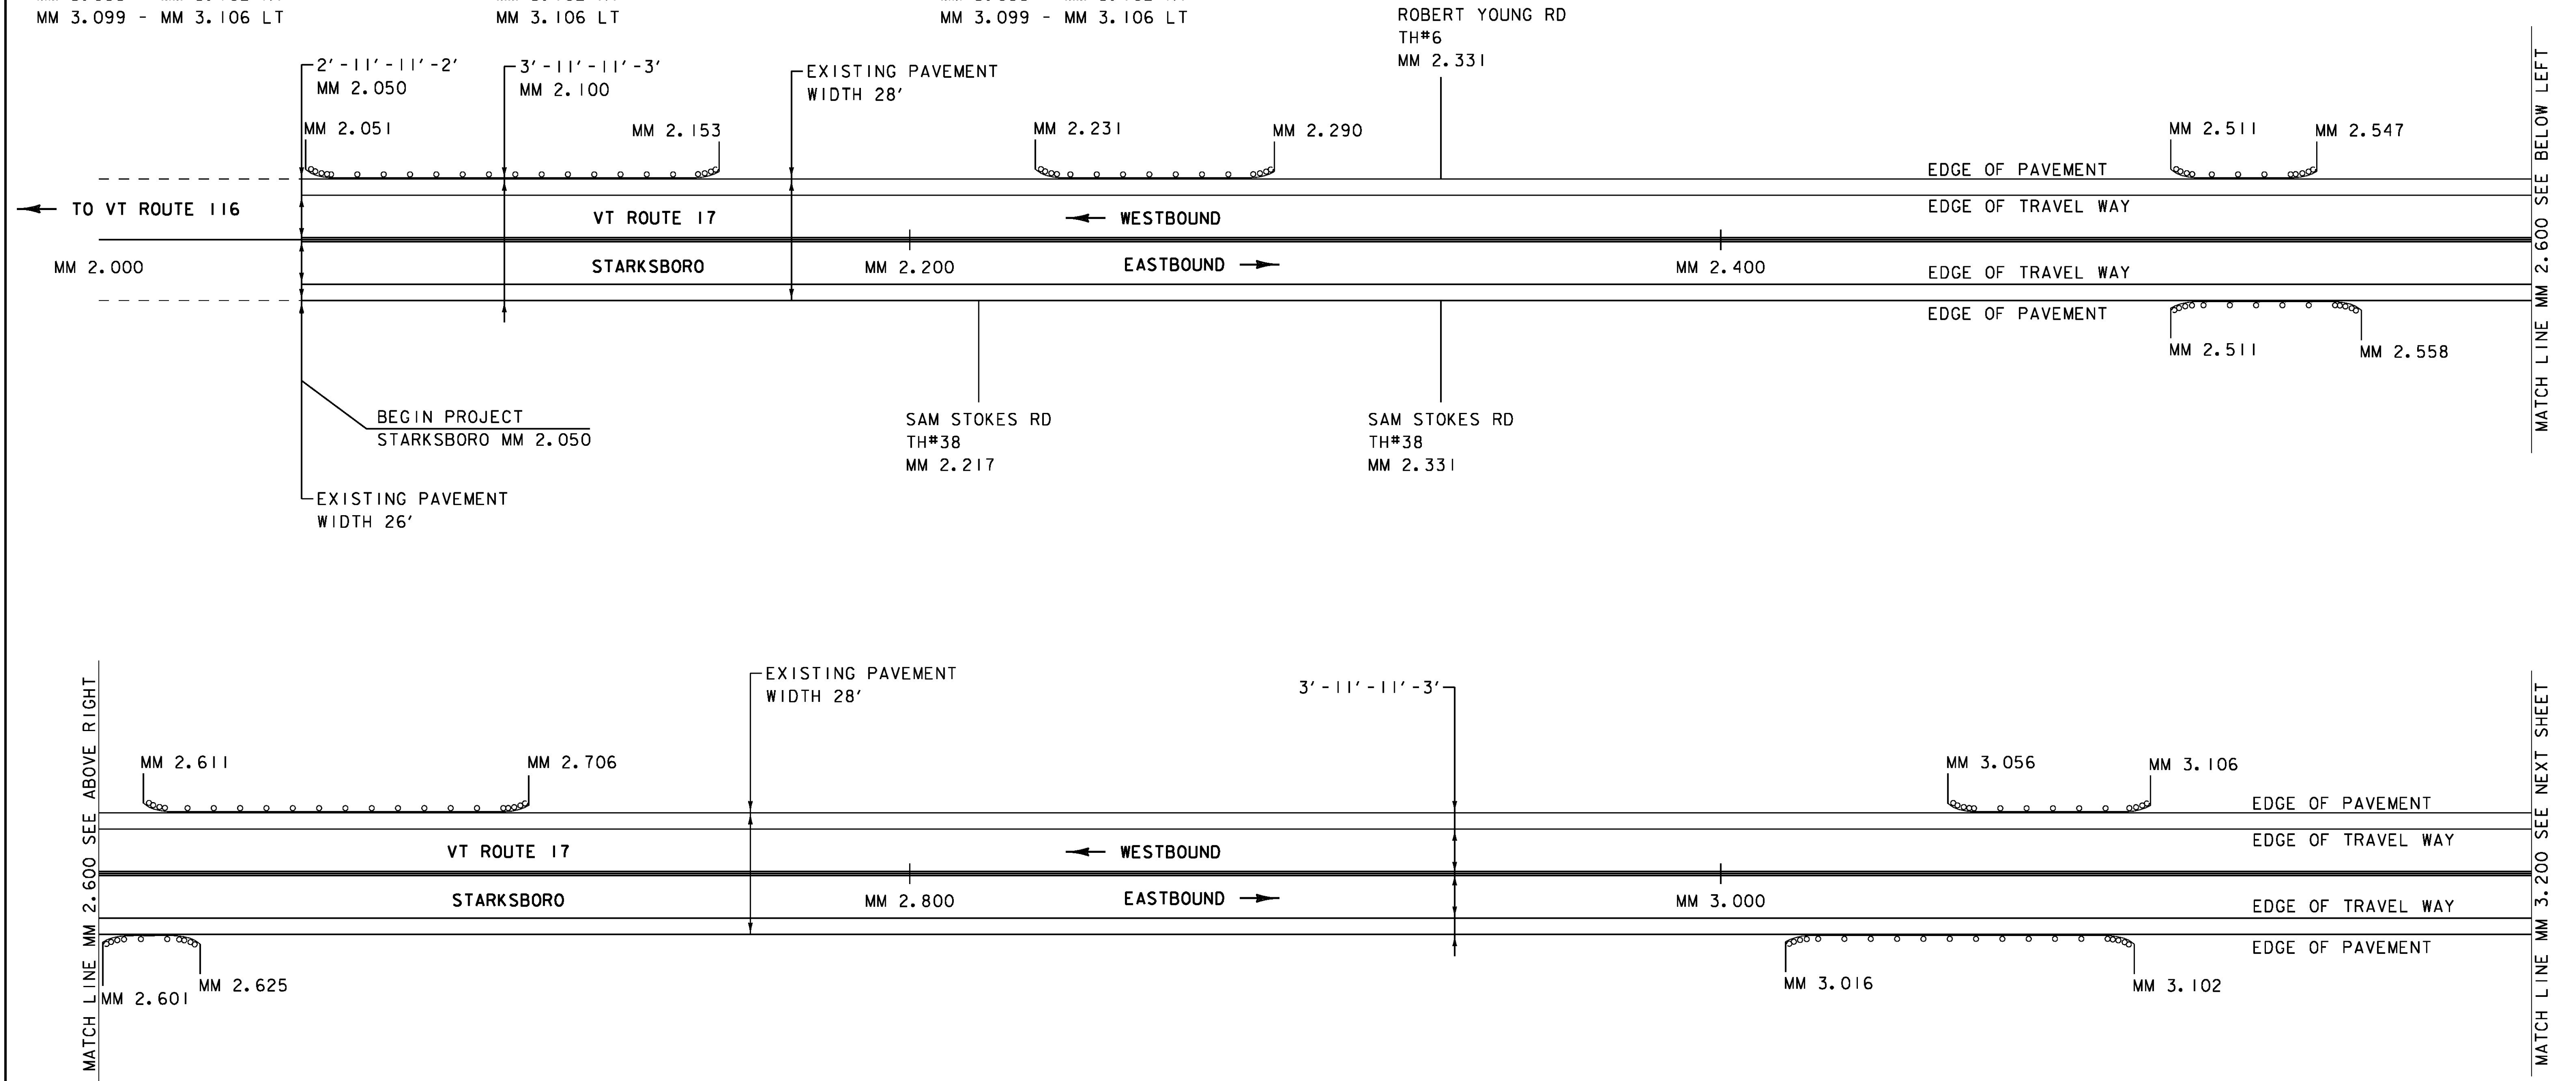

| | |
|-------------------------------------|------------------------|
| PROJECT NAME: STARKSBORO-BUELS GORE | |
| PROJECT NUMBER: STP FPAV(5) | |
| FILE NAME: z16v026bdr.dgn | PLOT DATE: 5/31/2016 |
| PROJECT LEADER: C. LATHROP | DRAWN BY: J. GOODALL |
| DESIGNED BY: J. GOODALL | CHECKED BY: C. LATHROP |
| PLAN SHEET I | SHEET II OF 22 |

NOT TO SCALE