

STEEL BEAM GUARDRAIL, GALVANIZED

MM 4.546 - MM 4.553 LT  
 MM 4.551 - MM 4.558 RT  
 MM 4.621 - MM 4.628 LT  
 MM 4.626 - MM 4.633 RT  
 MM 4.686 - MM 4.693 RT  
 MM 4.709 - MM 4.716 RT  
 MM 4.912 - MM 4.919 RT  
 MM 4.941 - MM 4.948 LT  
 MM 4.977 - MM 4.984 RT  
 MM 4.982 - MM 4.989 LT  
 MM 5.181 - MM 5.188 LT

ANCHOR FOR STEEL BEAM RAIL

MM 4.546 LT  
 MM 4.551 RT  
 MM 4.628 LT  
 MM 4.633 RT  
 MM 4.686 RT  
 MM 4.716 RT  
 MM 4.912 RT  
 MM 4.941 LT  
 MM 4.984 RT  
 MM 4.989 LT  
 MM 5.181 LT  
**MM 5.226 LT**

ADJUST HEIGHT OF GUARDRAIL

MM 5.188 - MM 5.219 LT

REMOVAL AND DISPOSAL OF GUARDRAIL


MM 4.546 - MM 4.553 LT  
 MM 4.551 - MM 4.558 RT  
 MM 4.621 - MM 4.628 LT  
 MM 4.626 - MM 4.633 RT  
 MM 4.686 - MM 4.693 RT  
 MM 4.709 - MM 4.716 RT  
 MM 4.912 - MM 4.919 RT  
 MM 4.941 - MM 4.948 LT  
 MM 4.977 - MM 4.984 RT  
 MM 4.982 - MM 4.989 LT  
 MM 5.181 - MM 5.188 LT

4 INCH WHITE LINE, WATERBORNE PAINT & TEMPORARY 4 INCH WHITE LINE, PAINT

(ALL LINES WILL INCLUDE EDGE LINE BREAKS AND RADII AT TOWN HIGHWAYS)  
 MM 4.400 - MM 5.409 (SOLID LT & RT EDGE LINE)  
 MM BG 0.000 - MM BG 0.200 (SOLID LT & RT EDGE LINE)

4 INCH YELLOW LINE, WATERBORNE PAINT & TEMPORARY 4 INCH YELLOW LINE, PAINT

(ALL LINES WILL INCLUDE CENTERLINE BREAKS AT TOWN HIGHWAYS)  
 MM 4.400 - MM 5.409 (SOLID LT & RT)  
 MM BG 0.000 - MM BG 0.200 (SOLID LT & RT)

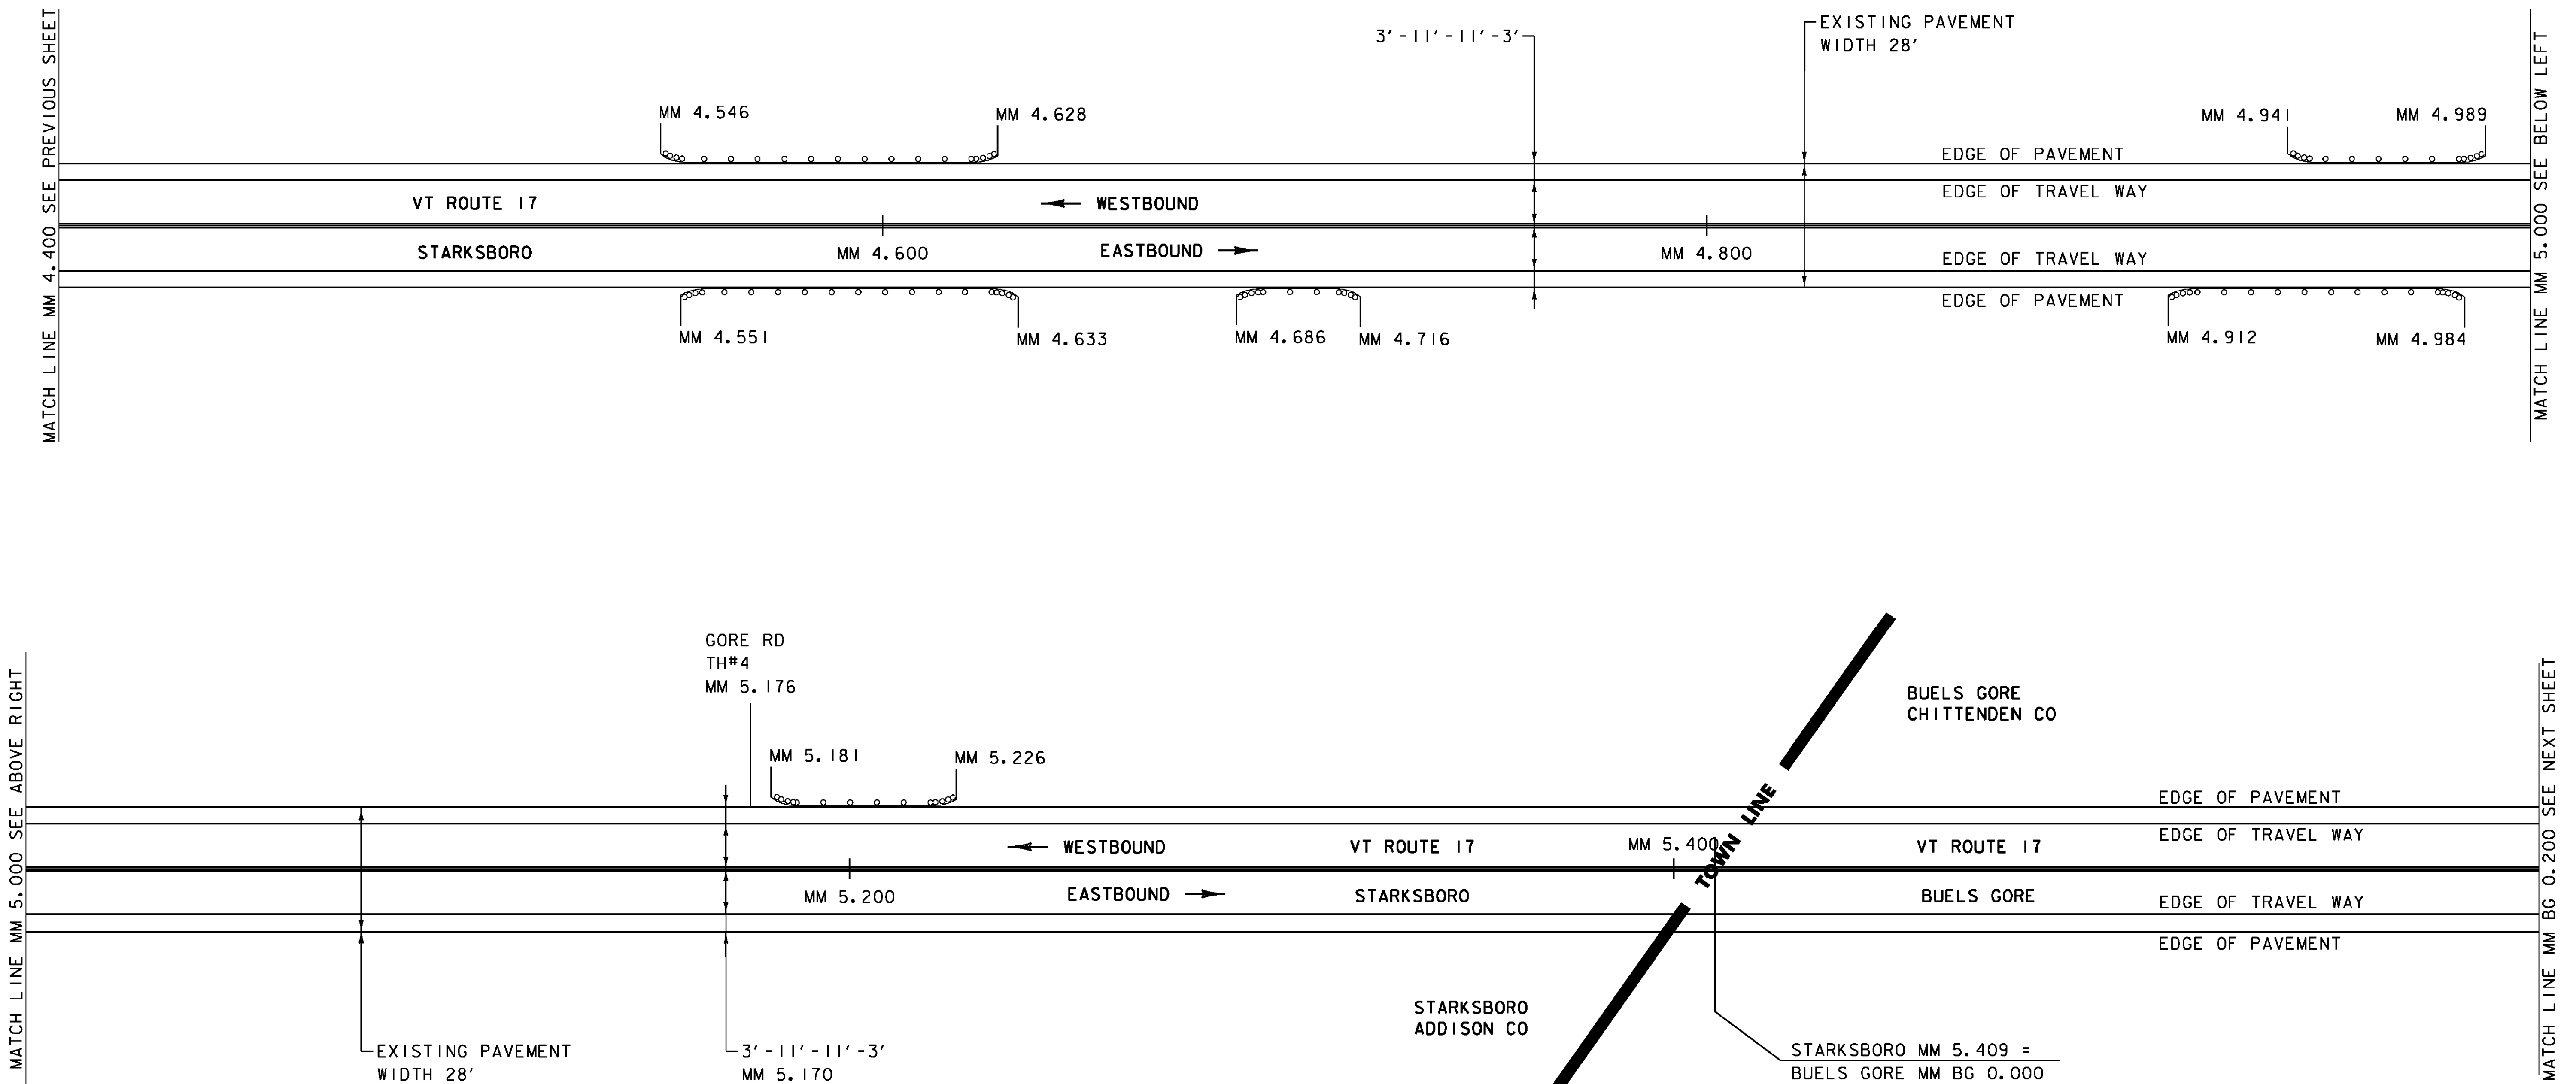

PROJECT NAME:	STARKSBORO-BUELS GORE
PROJECT NUMBER:	STP FPAV(5)
FILE NAME:	z16v026bdr.dgn
PROJECT LEADER:	C. LATHROP
DESIGNED BY:	J. GOODALL
PLAN SHEET 3	
PLOT DATE:	5/31/2016
DRAWN BY:	J. GOODALL
CHECKED BY:	C. LATHROP
SHEET	13 OF 22

NOT TO SCALE