
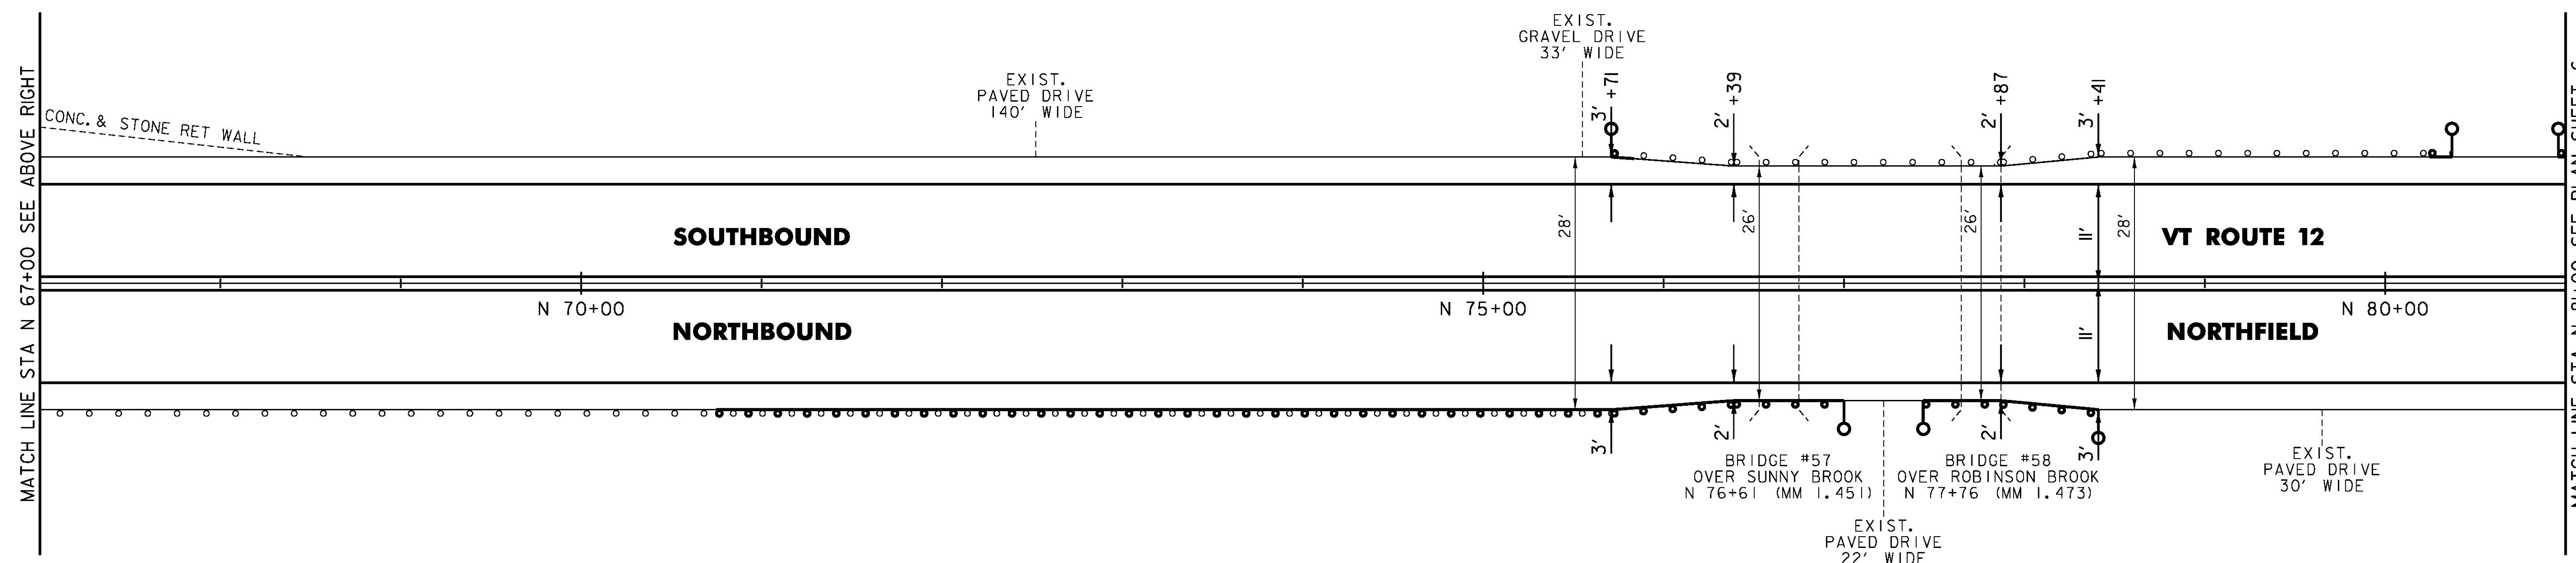


TEMPORARY 4 INCH WHITE LINE, PAINT
 4 INCH WHITE LINE, WATERBORNE PAINT
 (ALL LINES WILL INCLUDE EDGE LINE
 BREAKS AND RADII FOR SIDE ROADS)
 N 53+00 TO N 81+00 LT & RT (SOLID)

TEMPORARY 4 INCH YELLOW LINE, PAINT
 4 INCH YELLOW LINE, WATERBORNE PAINT
 (ALL LINES WILL INCLUDE
 BREAKS FOR SIDE ROADS)
 N 53+00 TO N 81+00 LT & RT (SOLID)

REMOVE AND RESET GUARDRAIL
 N 63+46.5 TO N 65+21.5 RT
 N 70+75 TO N 77+00 RT
 N 75+71 TO N 75+83.5 LT
 N 77+44 TO N 78+41 RT
 N 80+24.5 TO N 80+37 LT
 N 80+96 TO N 81+00 LT

DELINEATOR WITH STEEL POST
 N 75+71 LT
 N 77+00 RT
 N 77+44 RT
 N 78+41 RT
 N 80+37 LT
 N 80+96 LT

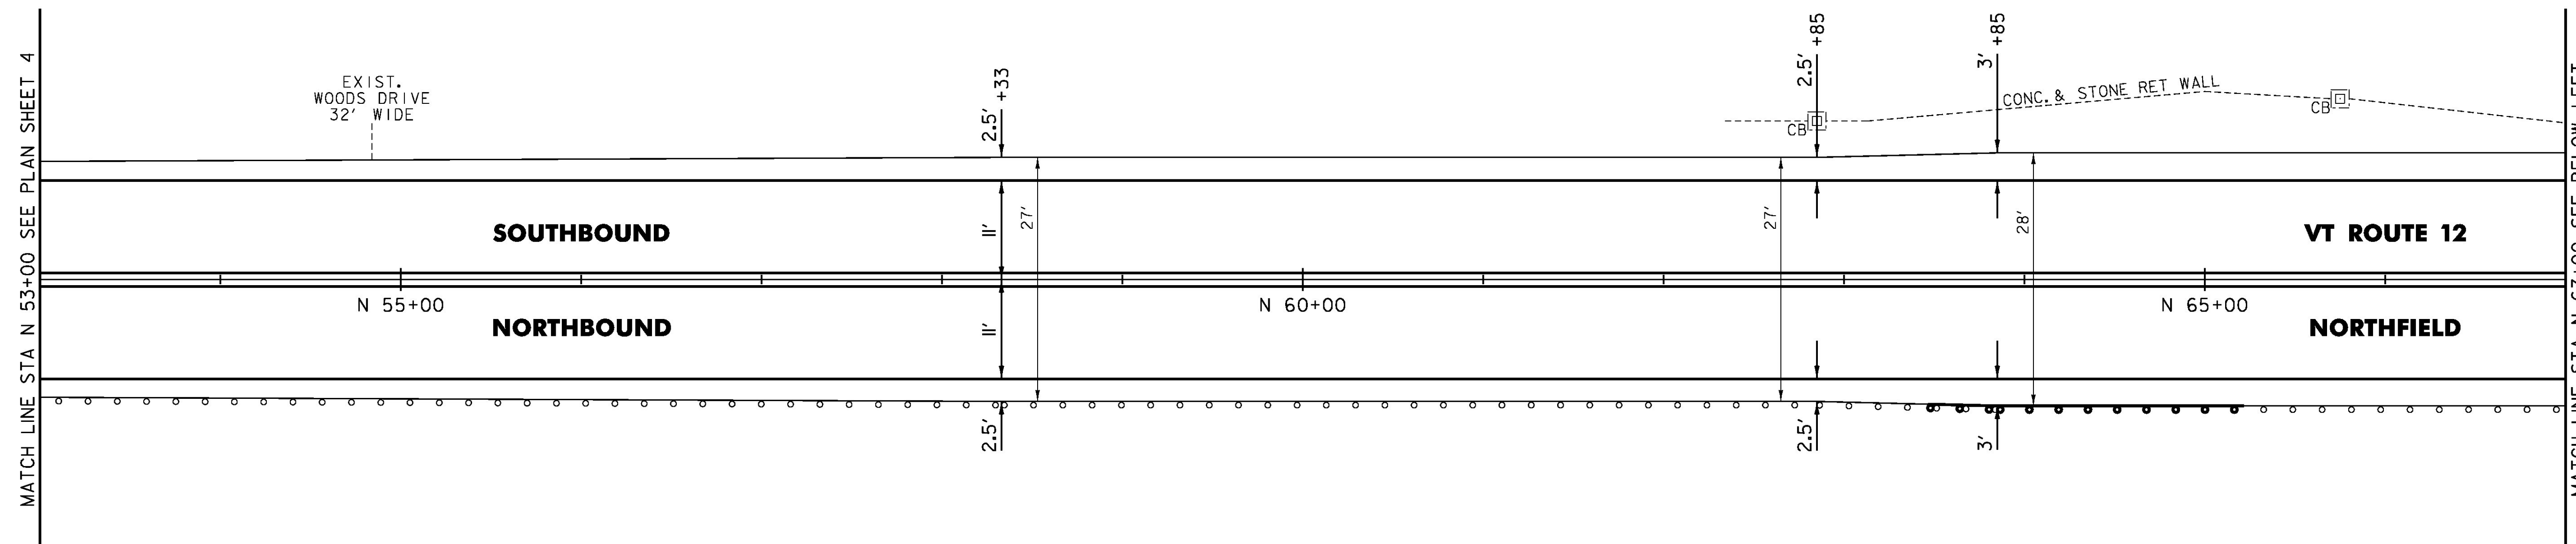

NOT TO SCALE

PROJECT NAME:	ROXBURY-NORTHFIELD
PROJECT NUMBER:	STP FPAV(6)
FILE NAME:	z16v027bdr.dgn
PROJECT LEADER:	P. SHEDD
DESIGNED BY:	N. LEMAY
PLAN SHEET 5	
PLOT DATE:	2/8/2017
DRAWN BY:	S. GOODWIN
CHECKED BY:	P. SHEDD
SHEET	18 OF 21