

TEMPORARY 4 INCH WHITE LINE, PAINT  
 4 INCH WHITE LINE, WATERBORNE PAINT  
 (ALL LINES WILL INCLUDE EDGE LINE  
 BREAKS AND RADII FOR SIDE ROADS)  
 N 102+00 TO N 112+48 LT & RT (SOLID)  
 N 104+86 TO N 106+18 RT (DOTTED LANE LINE)  
 N 106+18 TO N 107+08 RT (SOLID LANE LINE)  
 N 107+50 TO N 109+45 LT (SOLID LANE LINE)  
 N 109+45 TO N 111+10 LT (DOTTED LANE LINE)

TEMPORARY 4 INCH YELLOW LINE, PAINT  
 4 INCH YELLOW LINE, WATERBORNE PAINT  
 (ALL LINES WILL INCLUDE  $\sphericalangle$   
 BREAKS FOR SIDE ROADS)  
 N 102+00 TO N 112+48 LT & RT (SOLID)  
 N 102+93 TO N 107+09 LT (DOUBLE SOLID)  
 N 109+56 TO N 112+48 LT (DOUBLE SOLID)

8 INCH YELLOW LINE, WATERBORNE PAINT  
 N 102+93 TO N 107+09 LT (SOLID DIAGONAL)  
 N 109+56 TO N 112+48 LT (SOLID DIAGONAL)

TEMPORARY LETTER OR SYMBOL, PAINT  
 N 106+22 RT (RIGHT TURN ARROW)  
 N 108+19 LT (LEFT TURN ARROW)  
 N 109+41 LT (LEFT TURN ARROW)


LETTER OR SYMBOL, WATERBORNE PAINT  
 N 106+22 RT (RIGHT TURN ARROW)  
 N 106+62 RT (ONLY)  
 N 107+58 LT (ONLY)  
 N 108+19 LT (LEFT TURN ARROW)  
 N 108+80 LT (ONLY)  
 N 109+41 LT (LEFT TURN ARROW)

STEEL BEAM GUARDRAIL, GALVANIZED  
 N 106+57 TO N 106+59 RT

REMOVE AND RESET GUARDRAIL  
 N 106+09 TO N 106+91 LT

REMOVAL AND DISPOSAL OF GUARDRAIL  
 N 106+57 TO N 106+59 RT

DELINEATOR WITH STEEL POST  
 N 105+07 RT

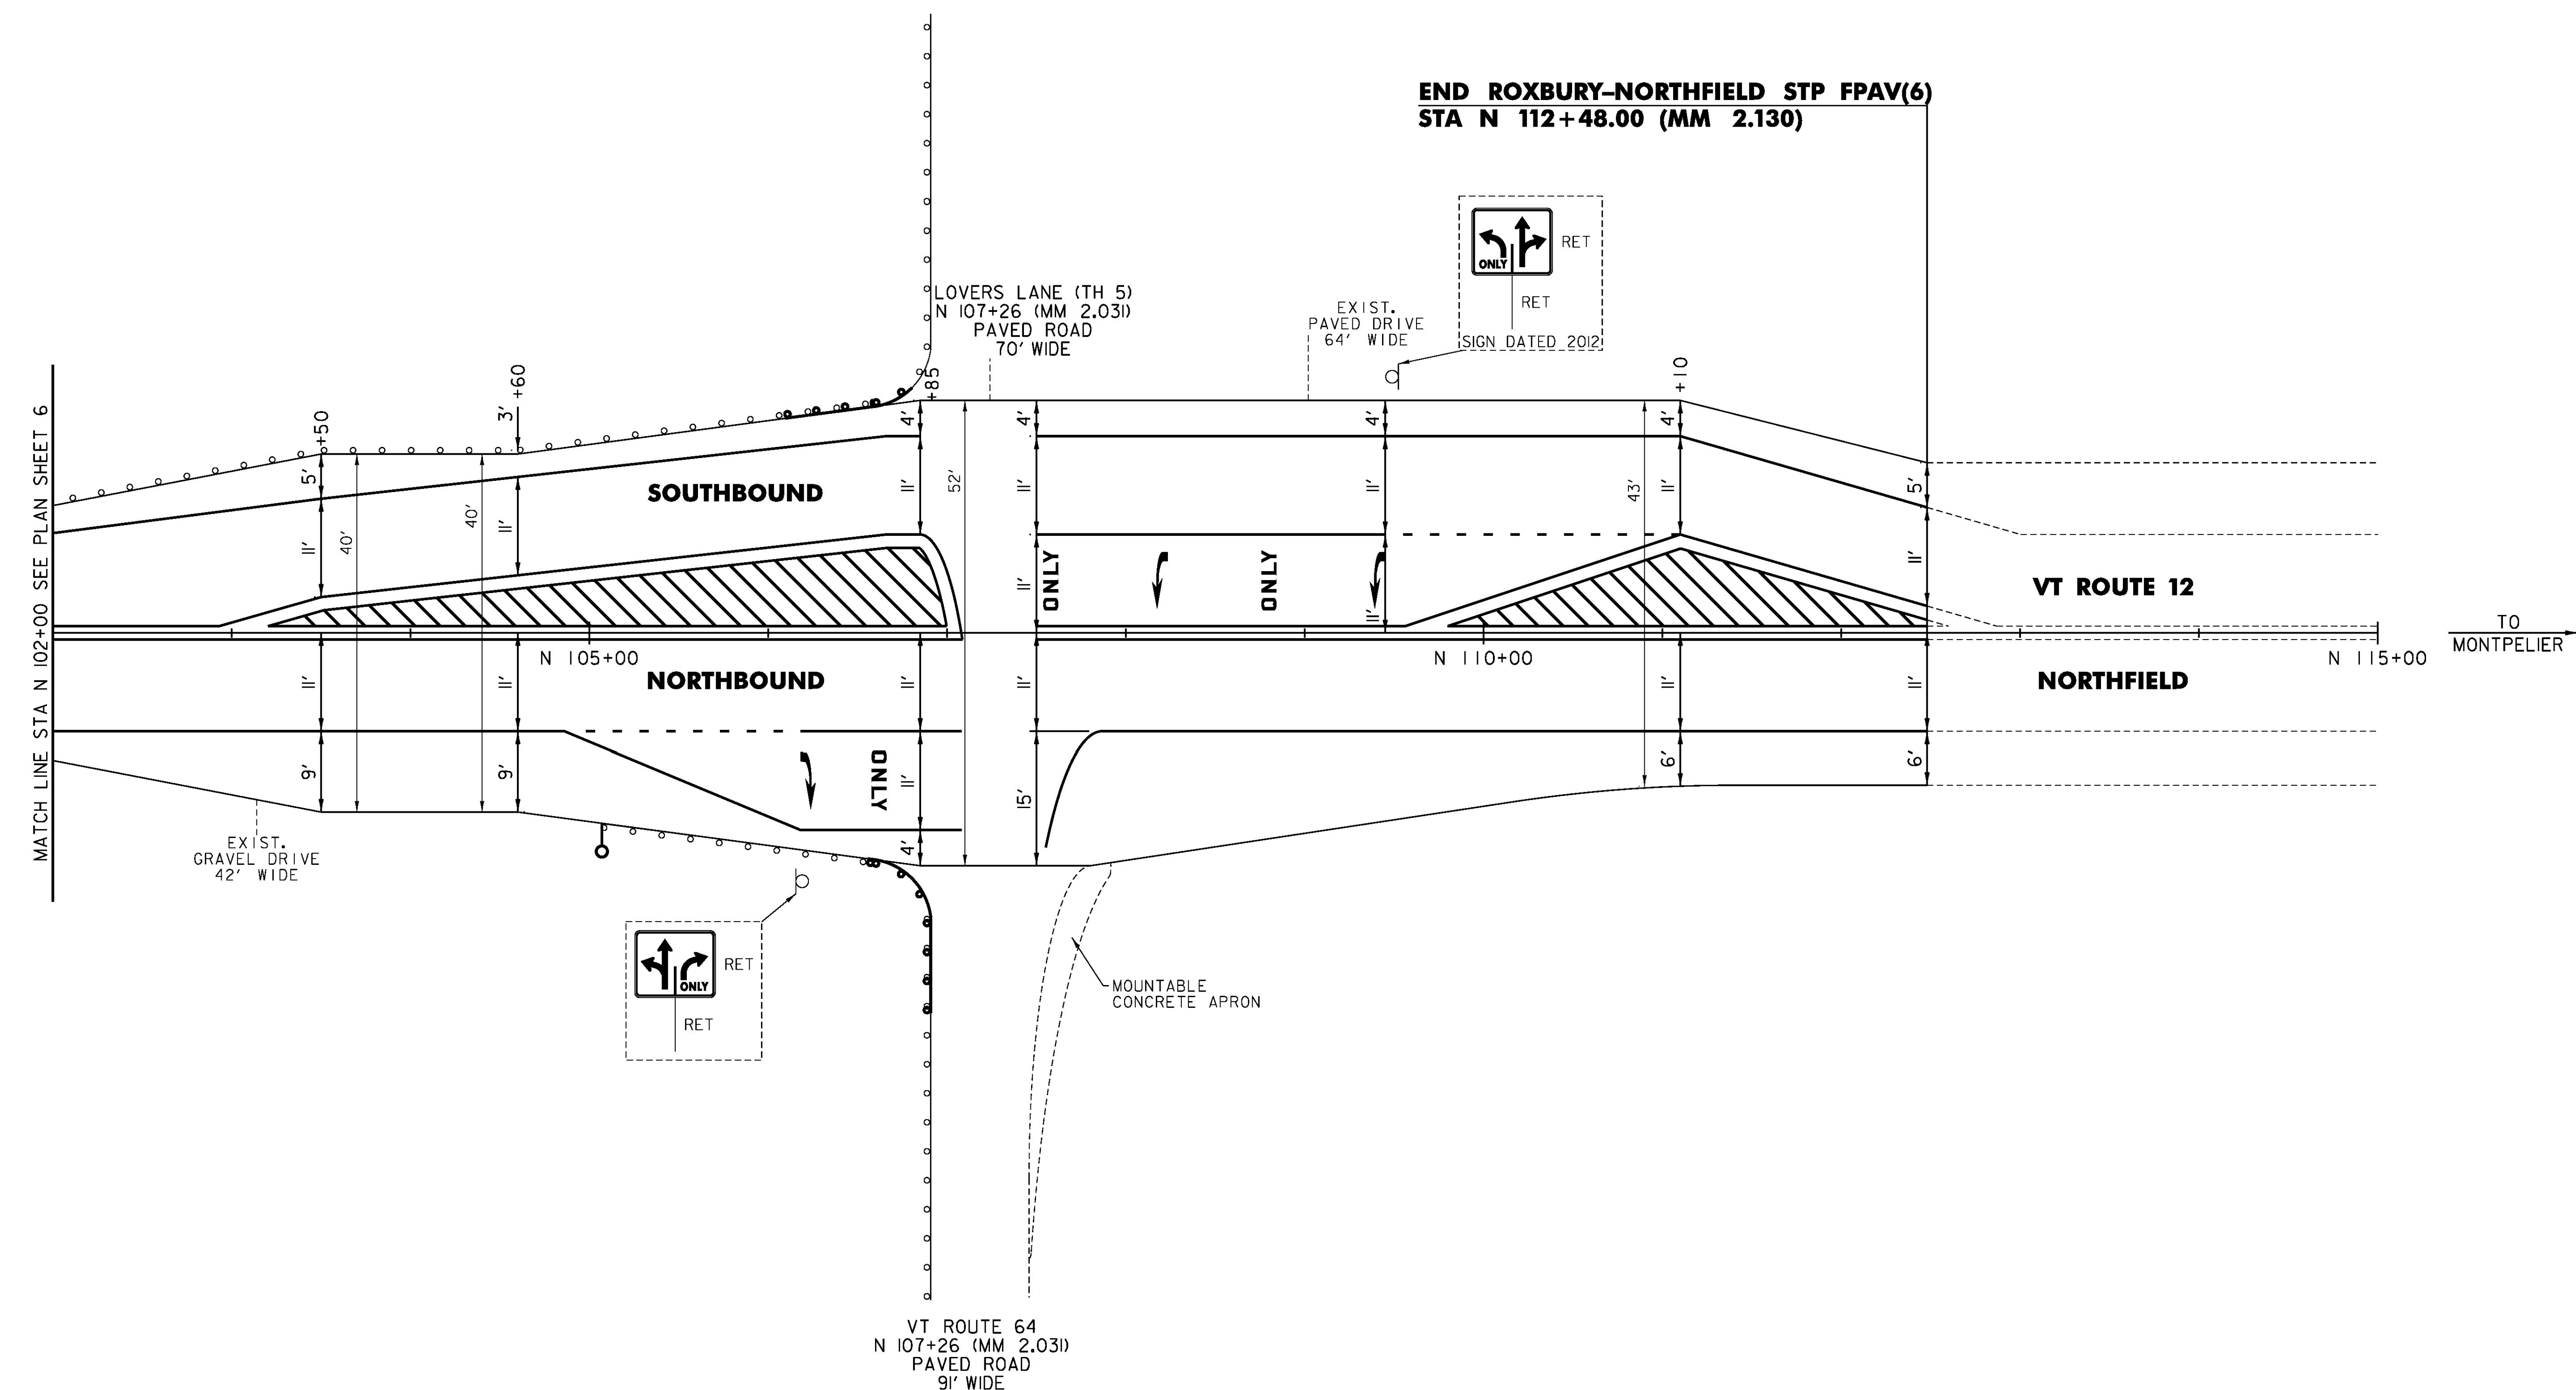

**END ROXBURY-NORTHFIELD STP FPAV(6)**  
**STA N 112+48.00 (MM 2.130)**

NOT TO SCALE

PROJECT NAME:	ROXBURY-NORTHFIELD
PROJECT NUMBER:	STP FPAV(6)
FILE NAME:	z16v027bdr.dgn
PROJECT LEADER:	P. SHEDD
DESIGNED BY:	N. LEMAY
PLAN SHEET	7
PLOT DATE:	2/8/2017
DRAWN BY:	S. GOODWIN
CHECKED BY:	P. SHEDD
SHEET	20 OF 21