

TEMPORARY 4 INCH WHITE LINE, PAINT
 4 INCH WHITE LINE, WATERBORNE PAINT
 (ALL LINES WILL INCLUDE EDGE LINE
 BREAKS AND RADII FOR SIDE ROADS)
 244+00 TO 272+00 LT & RT (SOLID)

TEMPORARY 4 INCH YELLOW LINE, PAINT
 4 INCH YELLOW LINE, WATERBORNE PAINT
 (ALL LINES WILL INCLUDE CL
 BREAKS FOR SIDE ROADS)
 244+00 TO 244+75 CL (DASHED)
 244+75 TO 252+65 LT (DASHED), RT (SOLID)
 252+65 TO 272+00 LT & RT (SOLID)


STEEL BEAM GUARDRAIL, GALVANIZED
 245+78 TO 246+15.5 LT
 259+64 TO 260+01.5 LT

 ANCHOR FOR STEEL BEAM RAIL
 2 (SEE STANDARD G-1d)

REMOVE AND RESET GUARDRAIL
 253+59 TO 253+84 LT

REMOVAL AND DISPOSAL OF GUARDRAIL
 245+78 TO 246+15.5 LT
 259+64 TO 260+01.5 LT

DELINEATOR WITH STEEL POST
 245+78 LT
 253+84 LT
 259+64 LT
 261+50 LT

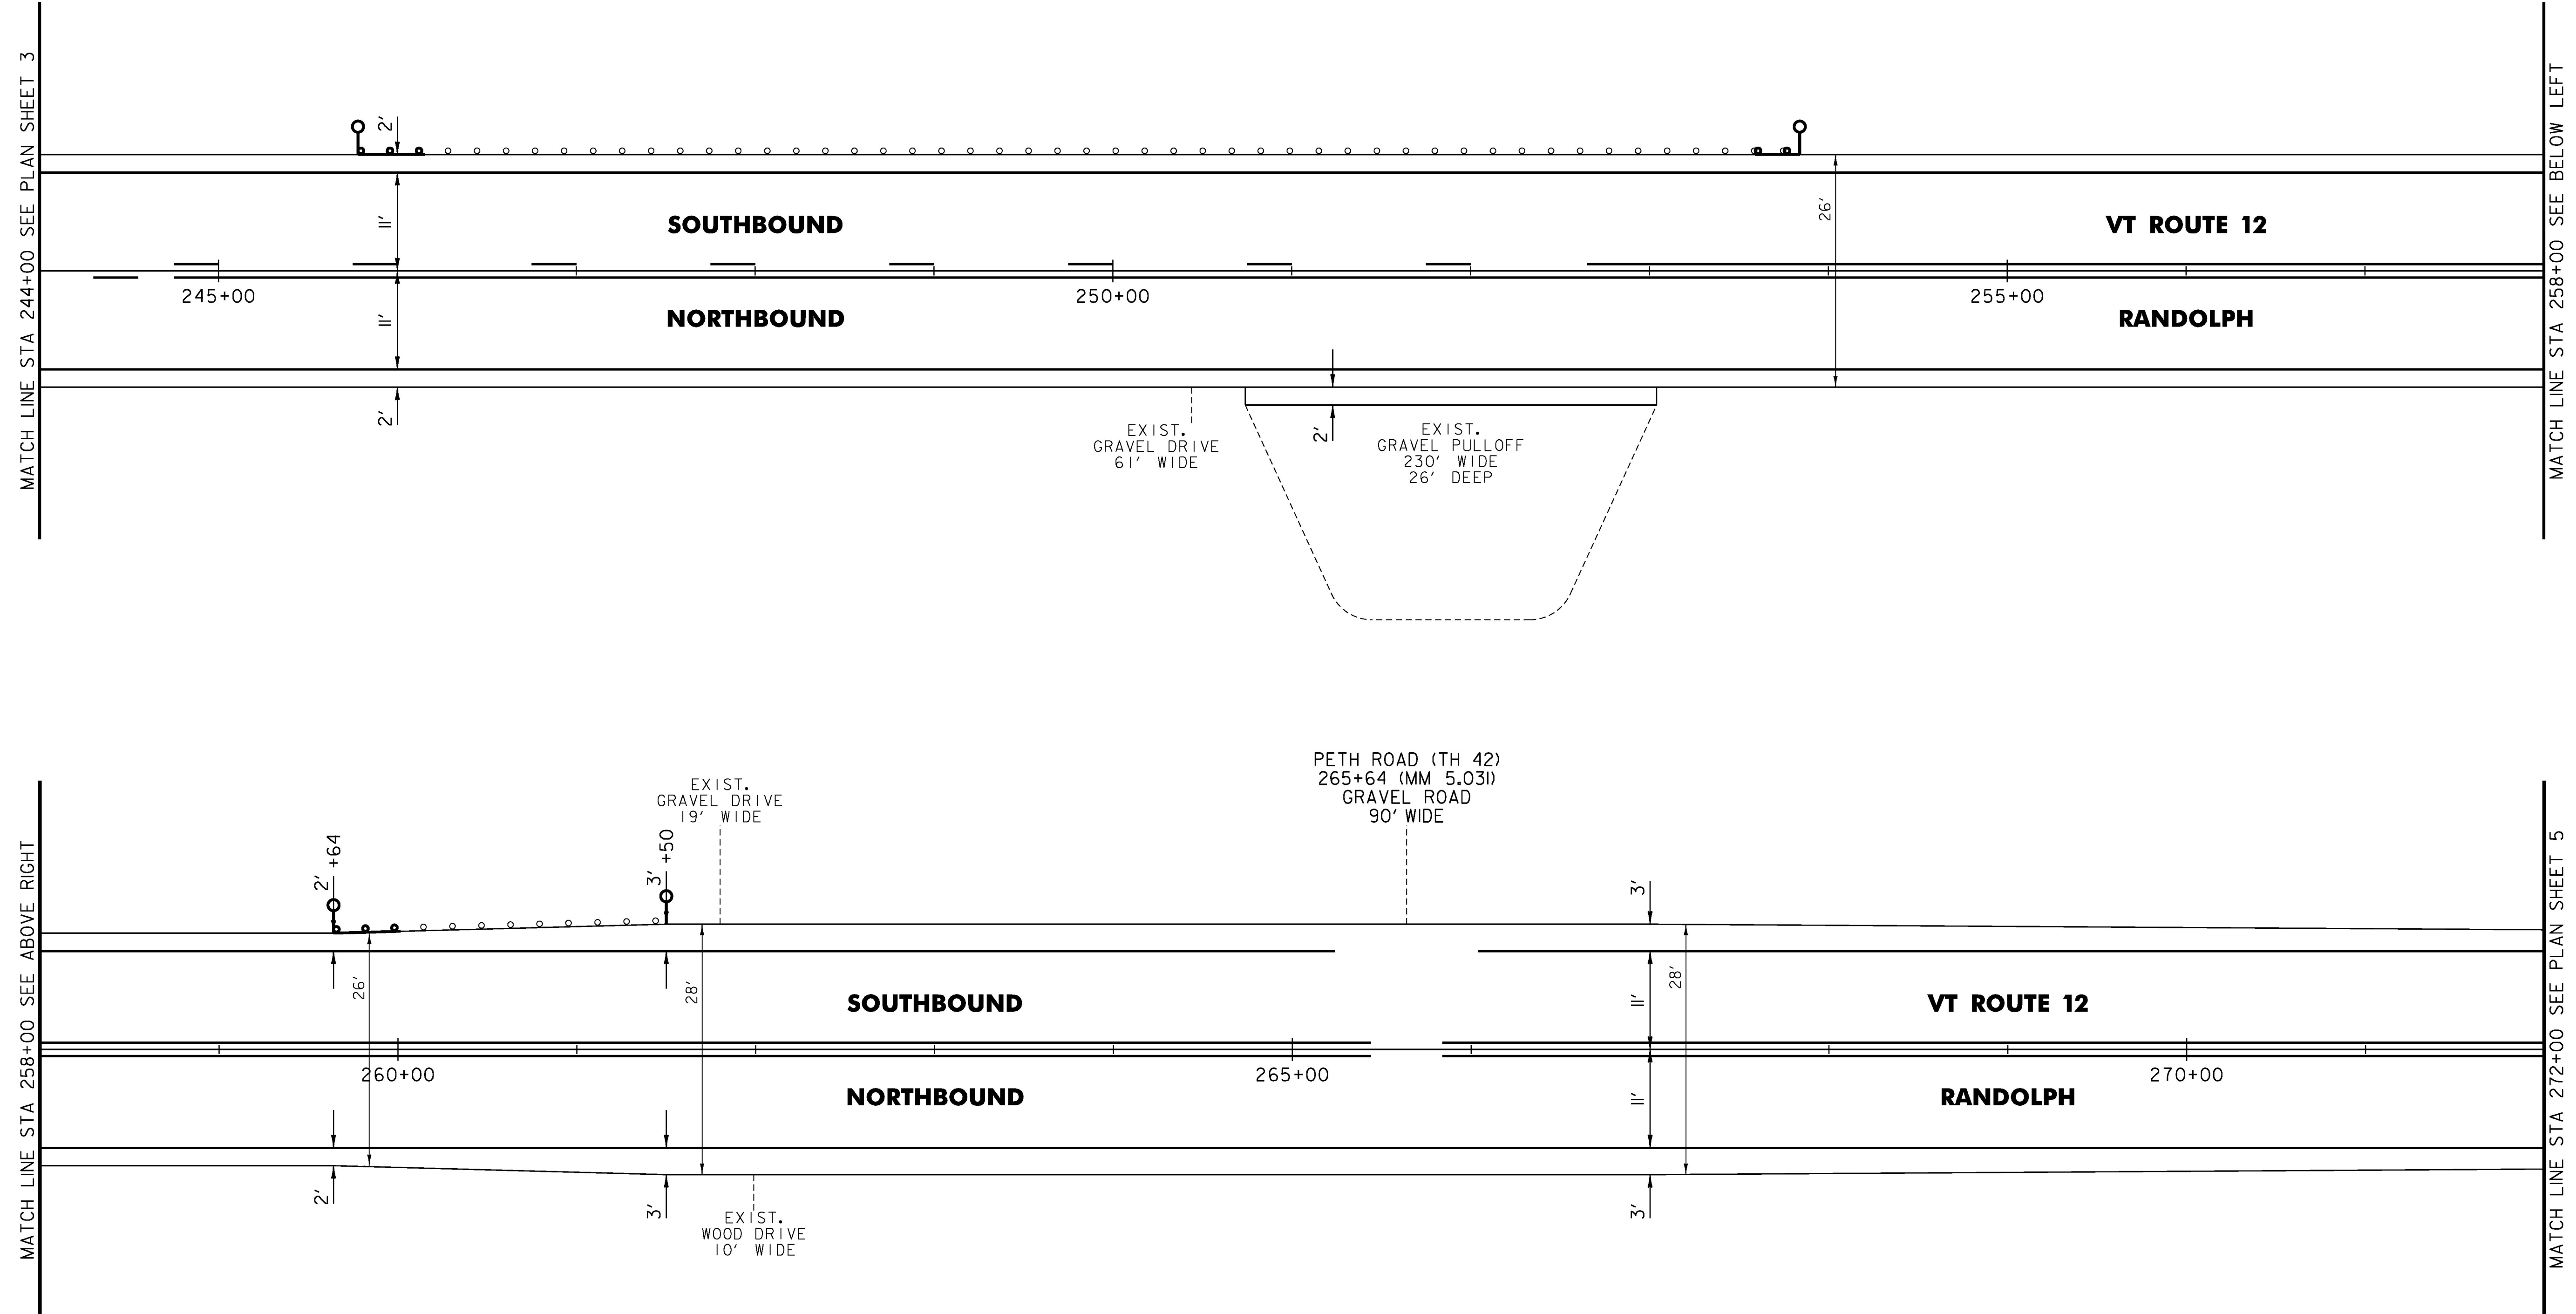

NOT TO SCALE

PROJECT NAME:	RANDOLPH-BRAINTREE
PROJECT NUMBER:	STP FPAV(7)
FILE NAME:	z16v028bdr.dgn
PROJECT LEADER:	P. SHEDD
DESIGNED BY:	N. LEMAY
PLAN SHEET 4	
PLOT DATE:	2/8/2017
DRAWN BY:	S. GOODWIN
CHECKED BY:	P. SHEDD
SHEET	17 OF 24