

TEMPORARY 4 INCH WHITE LINE, PAINT
 4 INCH WHITE LINE, WATERBORNE PAINT
 (ALL LINES WILL INCLUDE EDGE LINE
 BREAKS AND RADII FOR SIDE ROADS)
 B 27+00 TO B 55+00 LT & RT (SOLID)

TEMPORARY 4 INCH YELLOW LINE, PAINT
 4 INCH YELLOW LINE, WATERBORNE PAINT
 (ALL LINES WILL INCLUDE C
 BREAKS FOR SIDE ROADS)
 B 27+00 TO B 55+00 LT & RT (SOLID)


STEEL BEAM GUARDRAIL, GALVANIZED
 B 27+07 TO B 30+19.5 LT
 B 45+52 TO B 45+89.5 RT
 B 47+38.5 TO B 47+76 RT

ANCHOR FOR STEEL BEAM RAIL
 4 (SEE STANDARD G-1d)

REMOVE AND RESET GUARDRAIL
 B 45+93 TO B 46+05.5 LT
 B 46+69.5 TO B 46+82 LT

REMOVAL AND DISPOSAL OF GUARDRAIL
 B 27+07 TO B 30+19.5 LT
 B 45+52 TO B 45+89.5 RT
 B 47+38.5 TO B 47+76 RT

DELINEATOR WITH STEEL POST
 B 27+07 LT
 B 29+65 RT
 B 30+94 RT
 B 30+19.5 LT
 B 42+52 RT
 B 45+93 LT
 B 46+82 LT
 B 47+76 RT
 B 48+92 RT
 B 49+20 LT
 B 49+40 RT
 B 49+47 LT

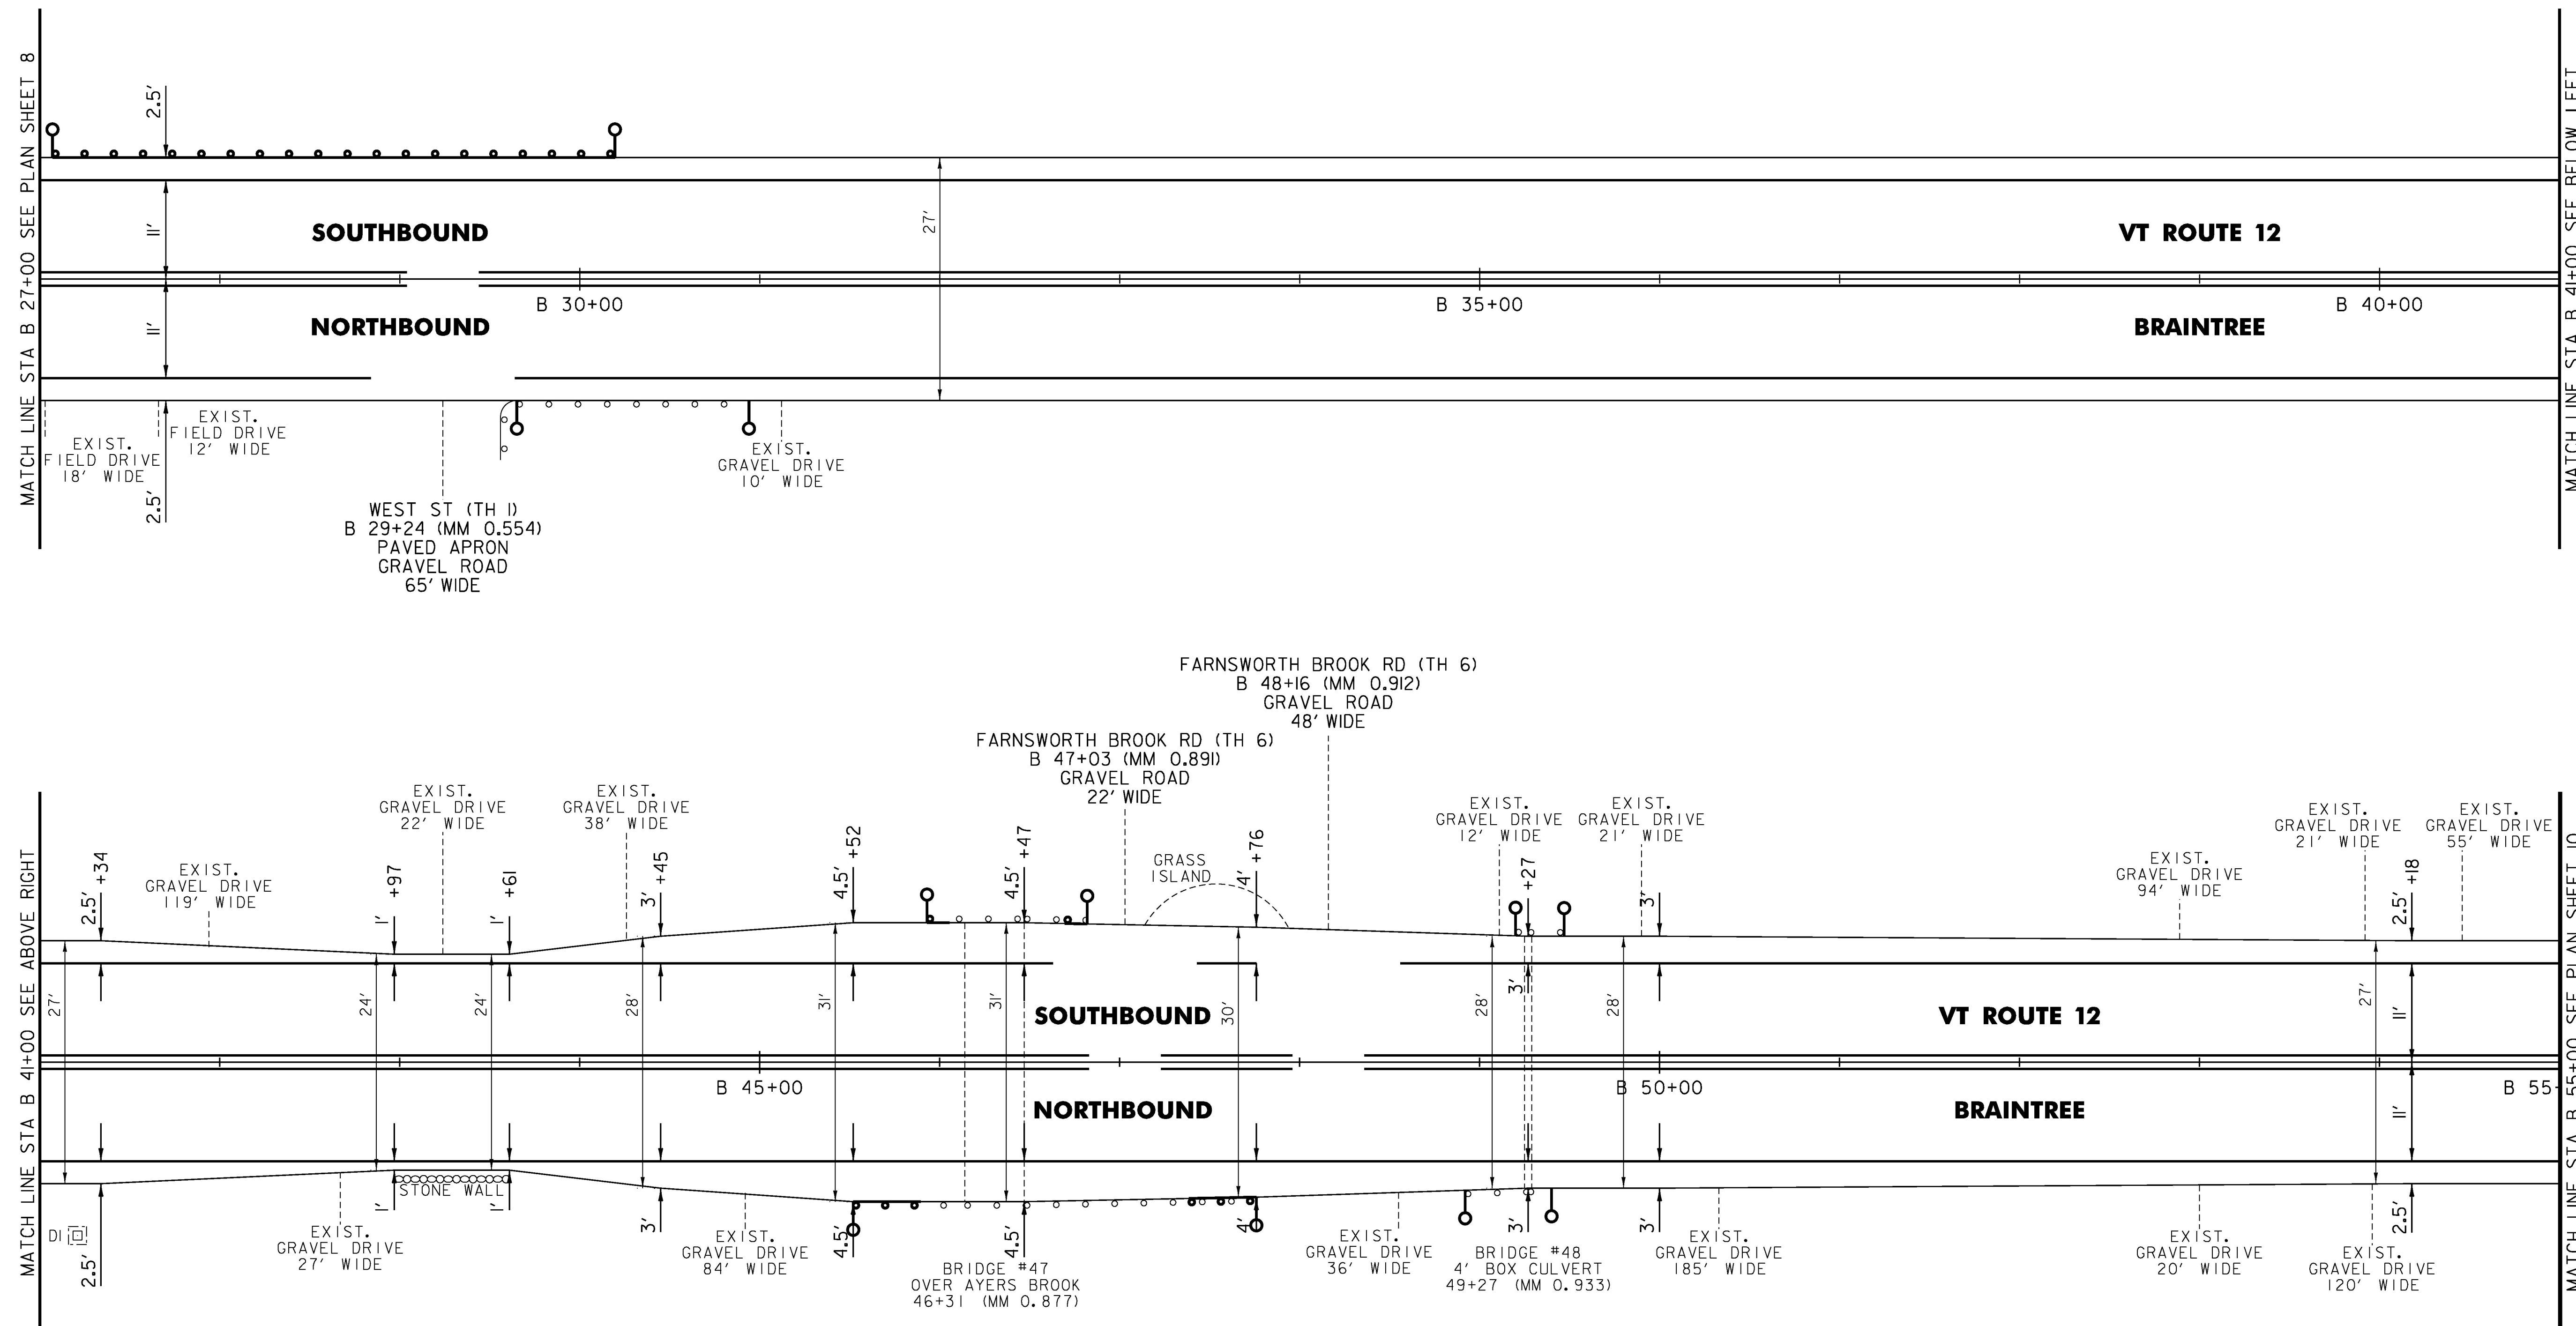

NOT TO SCALE

PROJECT NAME:	RANDOLPH-BRAINTREE
PROJECT NUMBER:	STP FPAV(7)
FILE NAME:	z16v028bdr.dgn
PROJECT LEADER:	P. SHEDD
DESIGNED BY:	N. LEMAY
PLAN SHEET 9	
PLOT DATE:	2/8/2017
DRAWN BY:	S. GOODWIN
CHECKED BY:	P. SHEDD
SHEET 22	OF 24