



- NOTES:**  
 1. AREA TO BE COLD PLANED AND PAVED AS SHOWN IN SECTION A-A. EMULSIFIED ASPHALT SHALL BE APPLIED AT A RATE OF 0.10 GAL/SY.  
 2. HATCHED AREA REPRESENTS ADDITIONAL MICRO-MILLING AND PAVER PLACED SURFACE TREATMENT. DETAIL IS SHOWN ON THE "MICRO-MILLING SHOULDER DETAIL AT U-TURNS" THIS SHEET.

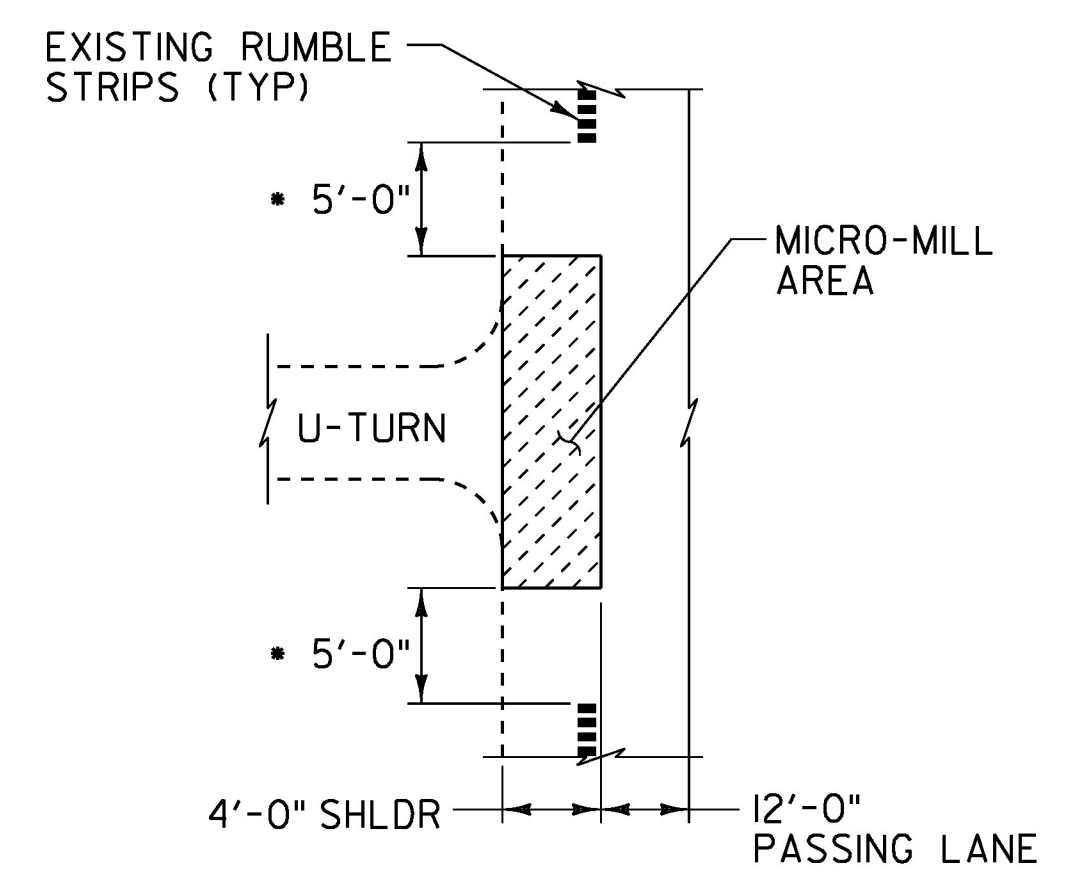

- BEGIN MICRO-MILLING 5'-0" AFTER RUMBLE STRIPS END, AND END MICRO-MILLING 5'-0" BEFORE RUMBLE STRIPS BEGIN

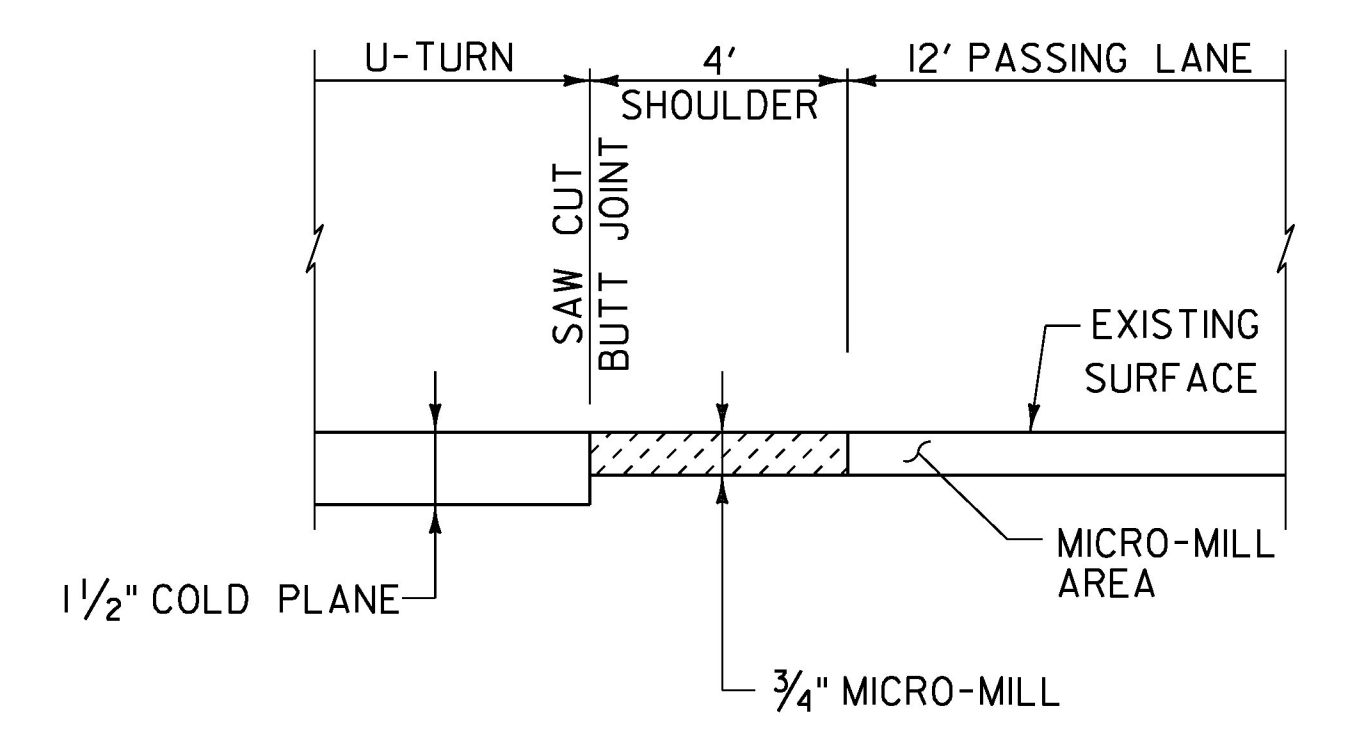

**MICRO-MILLING SHOULDER DETAIL AT U-TURNS**

**U-TURN TREATMENT DETAILS**

- MM 53.318
- MM 54.918
- MM 56.055
- MM 57.400
- MM 58.328
- MM 59.485
- MM 61.322
- MM 62.645

**NOT TO SCALE**

PROJECT NAME:	MONTPELIER-WATERBURY
PROJECT NUMBER:	IM SURF(59)
FILE NAME: pl6v098 Montpelier-Water.dgn	PLOT DATE: 20-MAR-2018
PROJECT LEADER: M. BOGACZYK	DRAWN BY: N. PAPPAS
DESIGNED BY: N. PAPPAS	CHECKED BY: M. BOGACZYK
PROJECT NOTES AND DETAIL SHEET 2	SHEET 7 OF 34