



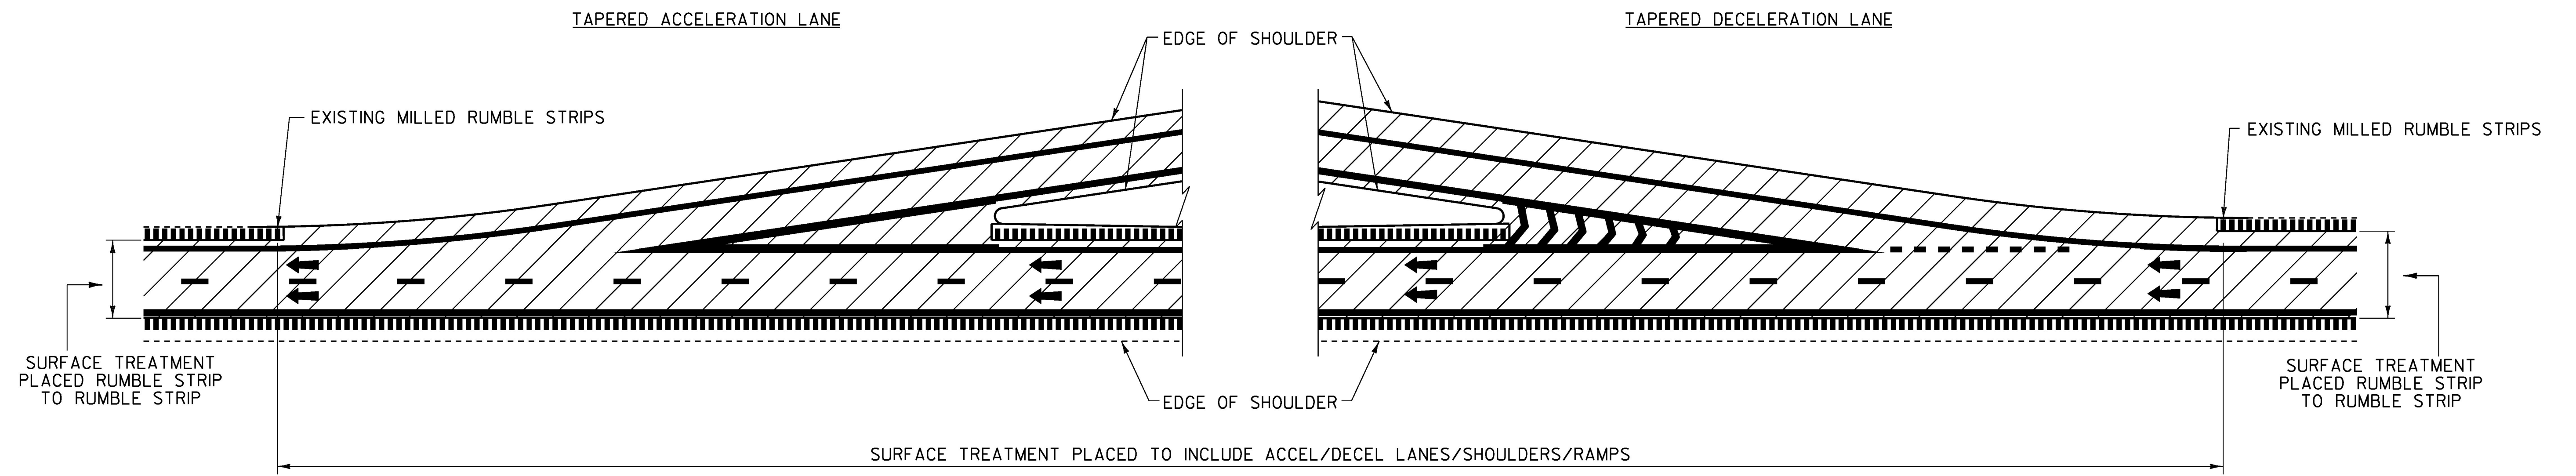


TYPICAL INTERCHANGE CONSTRUCTION DETAILS

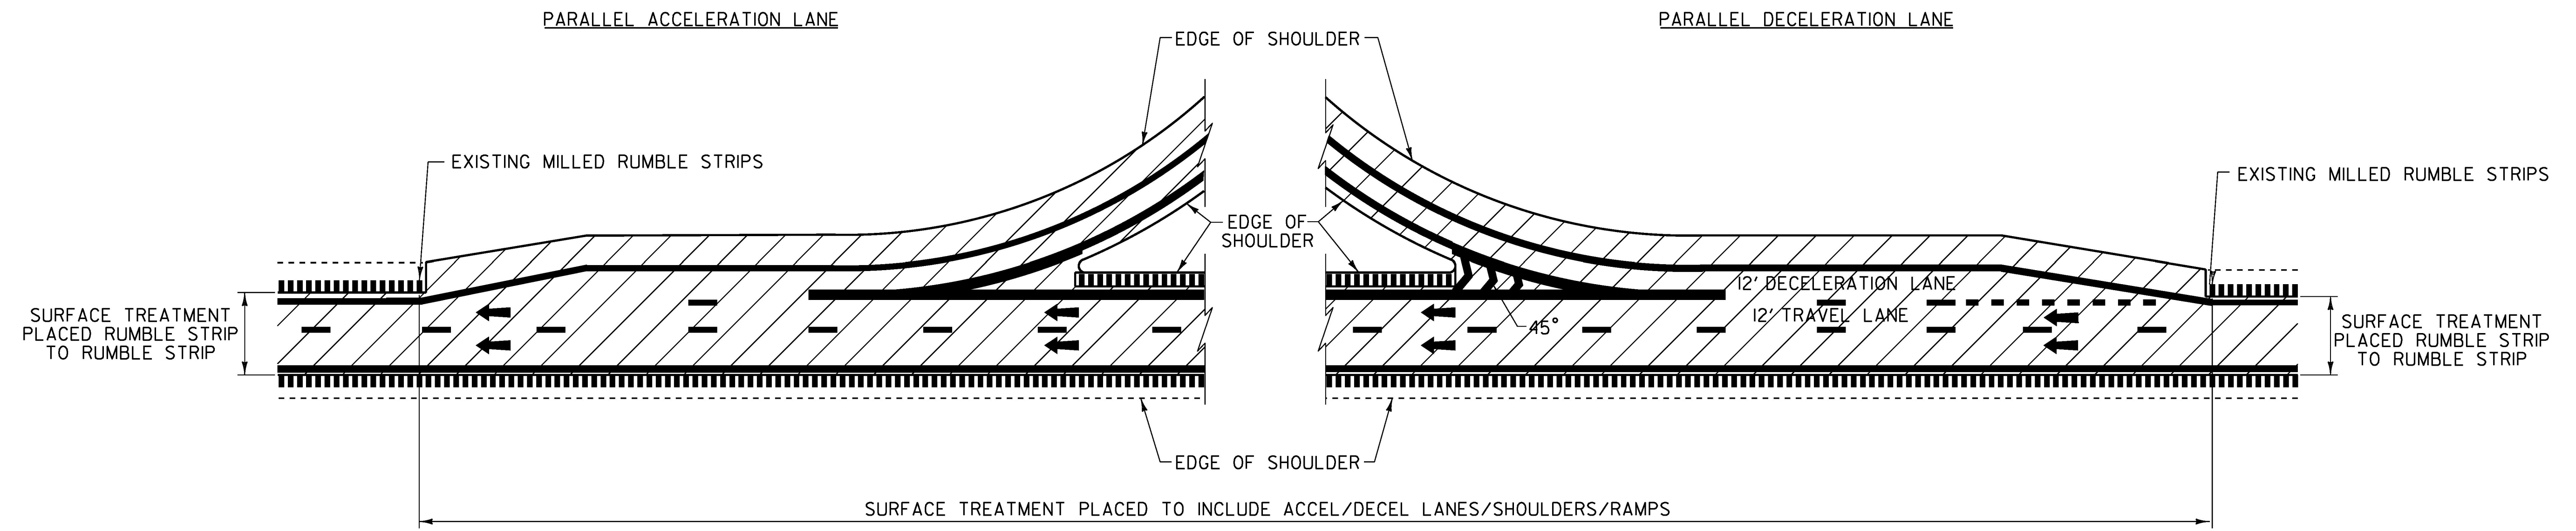

LEGEND

-  SURFACE TREATMENT
-  DIRECTION OF TRAFFIC FLOW
-  EXISTING MILLED RUMBLE STRIPS

NOTE: LINE STRIPING SHOWN FOR REFERENCE ONLY.

NOT TO SCALE

| | |
|---|-------------------------|
| PROJECT NAME: | MONTPELIER-WATERBURY |
| PROJECT NUMBER: | IM SURF(59) |
| FILE NAME: pl6v098 Montpelier-Water.dgn | PLOT DATE: 20-MAR-2018 |
| PROJECT LEADER: M. BOGACZYK | DRAWN BY: N. PAPPAS |
| DESIGNED BY: N. PAPPAS | CHECKED BY: M. BOGACZYK |
| TYPICAL INTERCHANGE CONSTRUCT. DETAIL | SHEET 8 OF 34 |