


I-89 NB Montpelier-Waterbury IM SURF(59) Preconstruction Ruts
 Profiled 5/23/2017

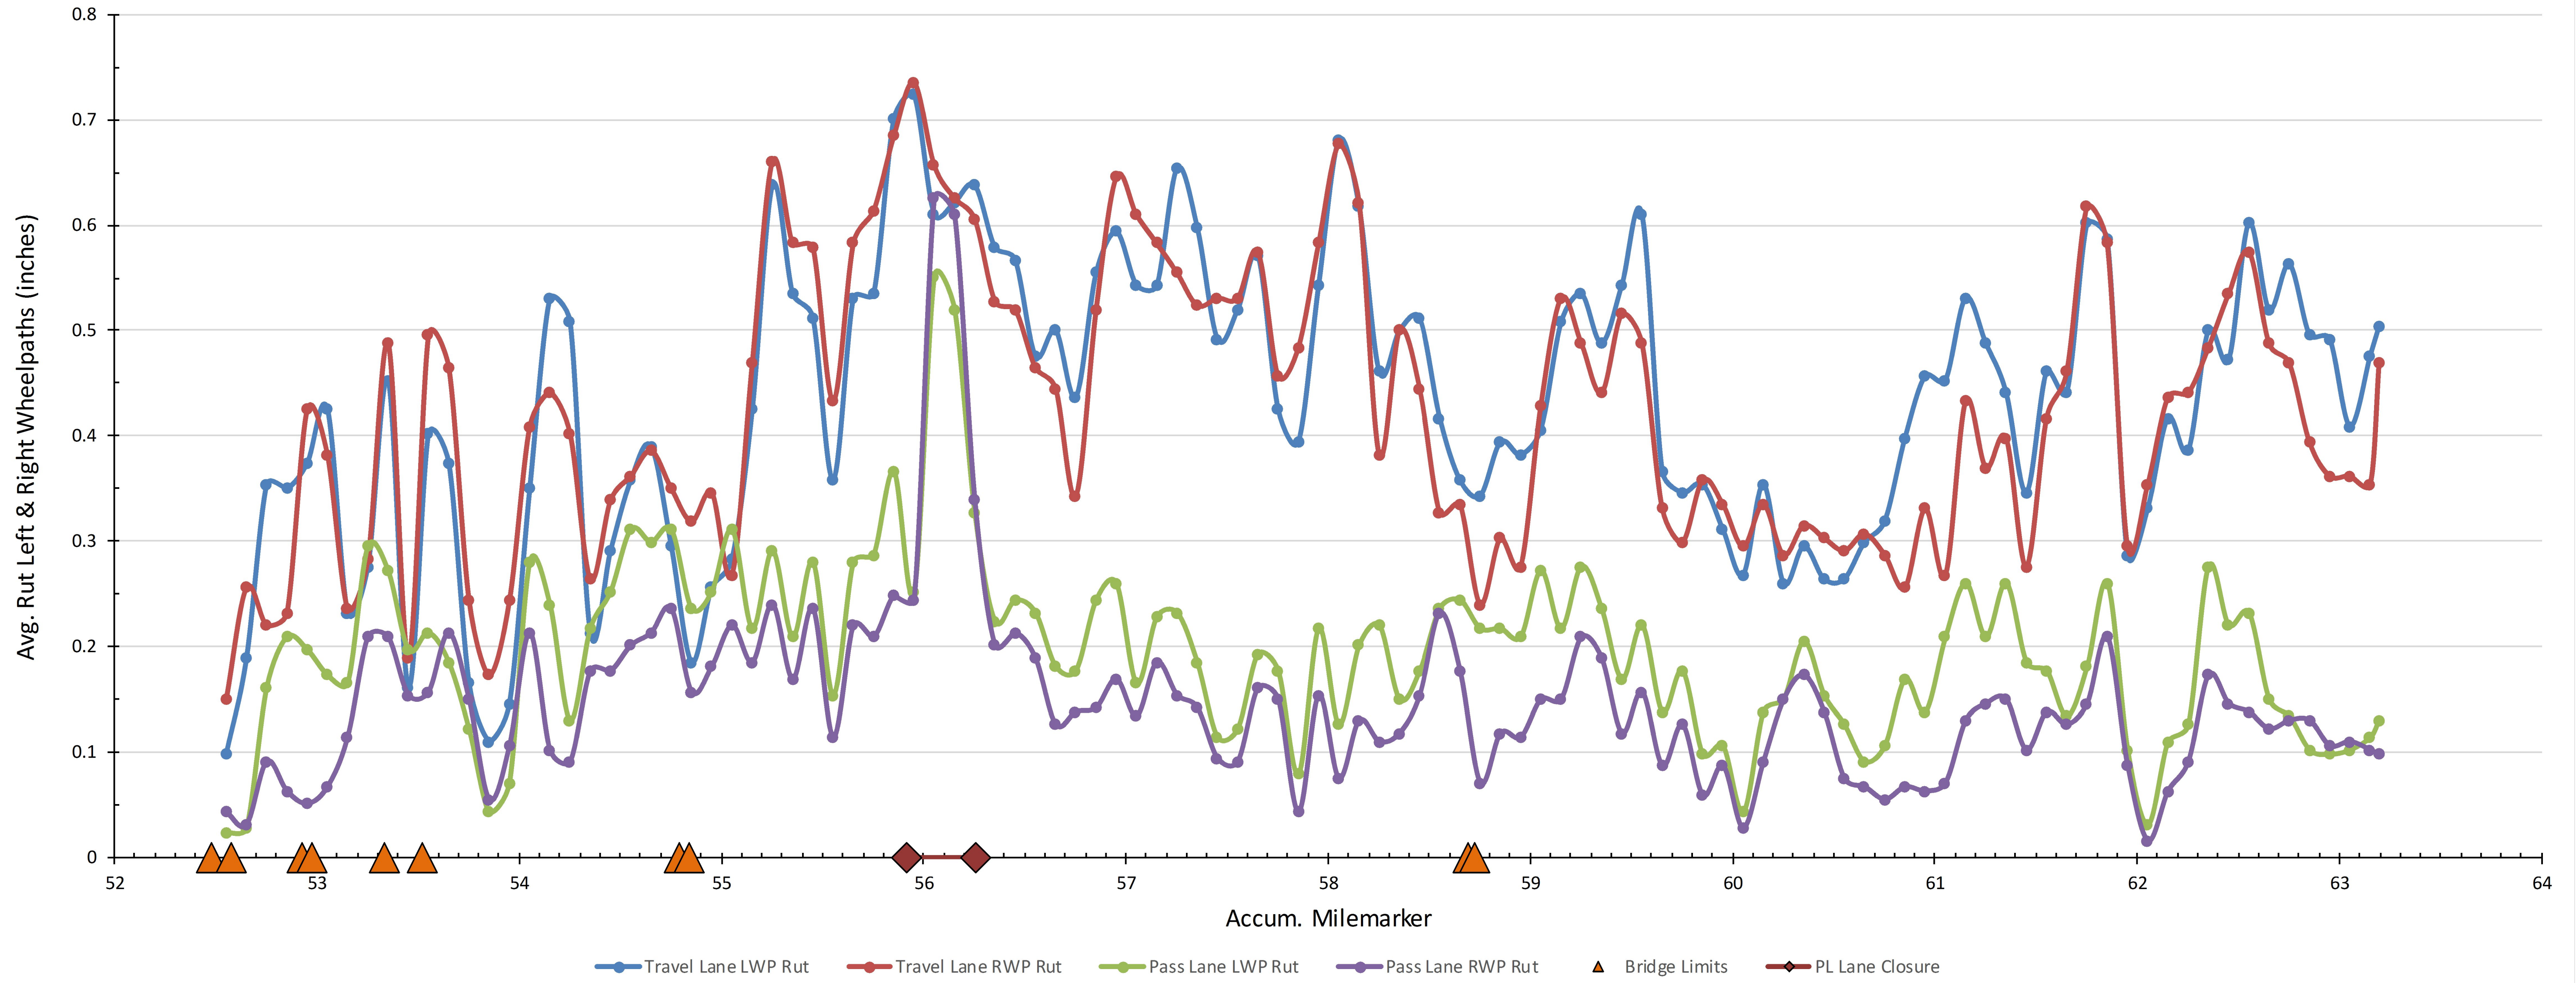

FOR INFORMATIONAL PURPOSES ONLY

PROJECT NAME:	MONTPELIER-WATERBURY
PROJECT NUMBER:	IM SURF(59)
FILE NAME: pl6v098 Montpelier-Water.dgn	PLOT DATE: 20-MAR-2018
PROJECT LEADER: M. BOGACZYK	DRAWN BY: N. PAPPAS
DESIGNED BY: N. PAPPAS	CHECKED BY: M. BOGACZYK
NB ROUGHNESS DATA INFORMATION SHEET	SHEET 30 OF 34