
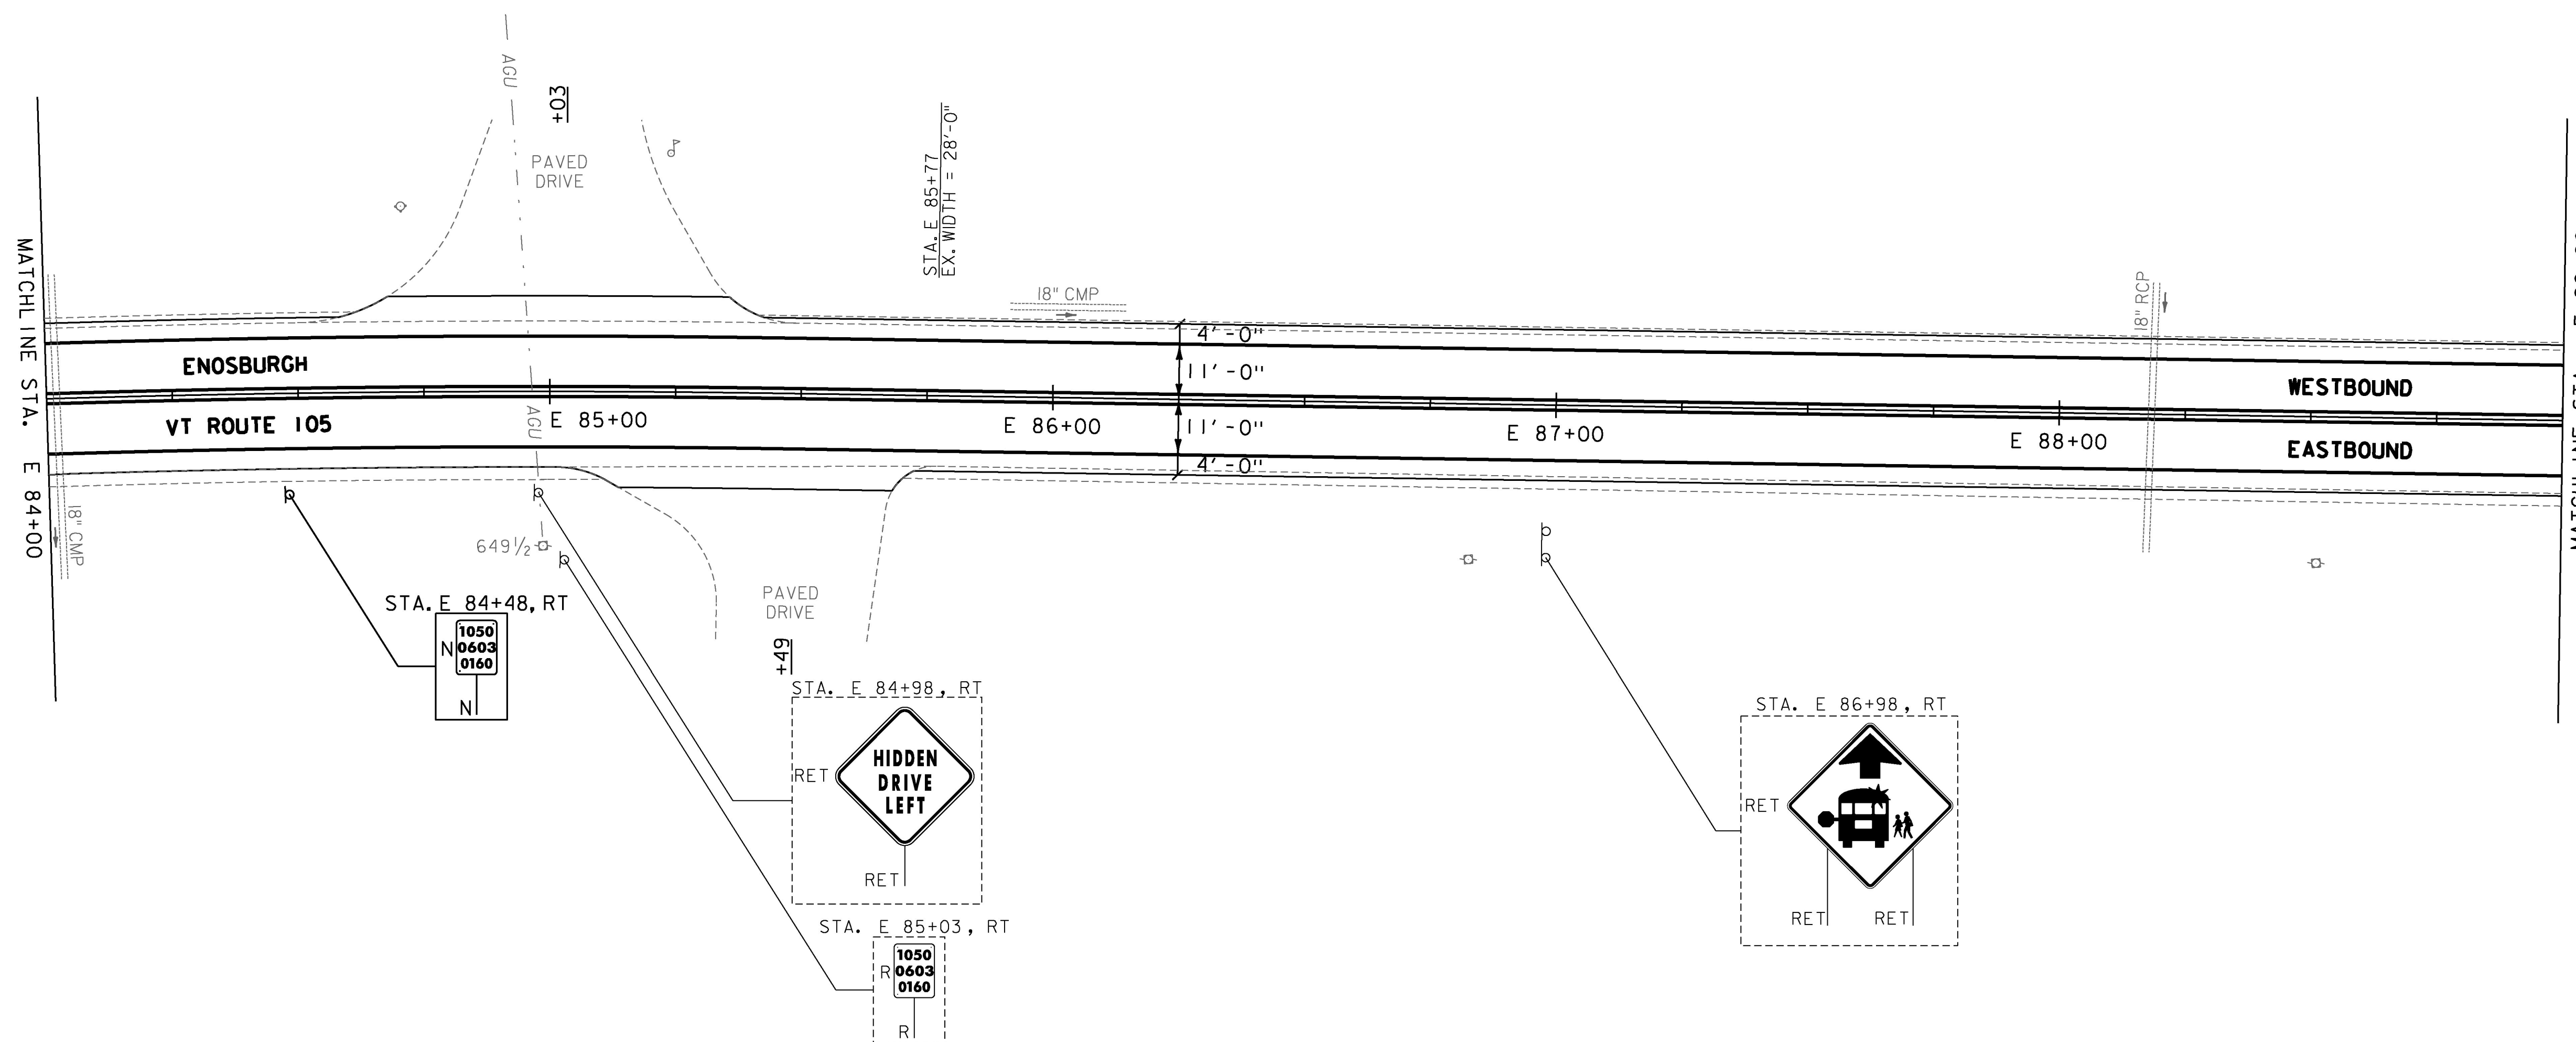


DURABLE 4 INCH WHITE LINE, (OPTION CC BID ITEMS)  
 TEMPORARY 4 INCH WHITE LINE, PAINT  
 (ALL LINES WILL INCLUDE EDGE LINE BREAKS  
 AND RADII FOR SIDE ROADS)  
 STA. E 84+00 TO E 89+00, SOLID LT & RT

DURABLE 4 INCH YELLOW LINE, (OPTION DD BID ITEMS)  
 TEMPORARY 4 INCH YELLOW LINE, PAINT  
 (ALL LINES WILL INCLUDE  $\phi$  BREAKS FOR SIDE ROADS)  
 STA. E 84+00 TO E 89+00, SOLID LT & RT

REMOVING SIGNS  
 AS SHOWN - 1

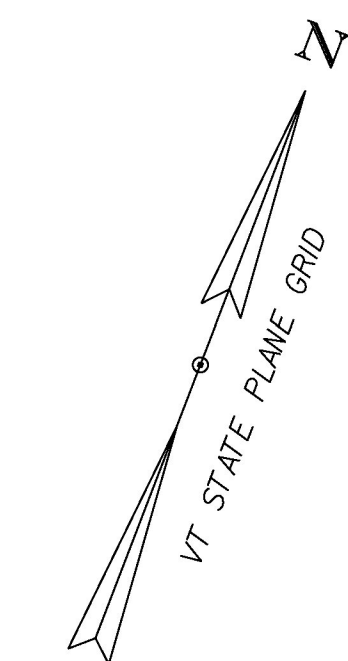

**NOTES:**

1. FOR LEGENDS, SEE SHEETS 3 & 3I.
2. ALL EXISTING SIGNS NOT SHOWN ON THE PLANS SHALL BE RETAINED.
3. ALL UTILITY LOCATIONS SHOWN ARE APPROXIMATE AND SHOULD BE VERIFIED PRIOR TO ANY WORK COMMENCING.



PROJECT NAME: ENOSBURGH-RICHFORD  
 PROJECT NUMBER: STP 2969(I)

FILE NAME: z16vi04bdr.dgn  
 PROJECT LEADER: G. EDWARDS  
 DESIGNED BY: G. BURGMEIER  
 PLAN SHEET 2

PLOT DATE: 4/2/2018  
 DRAWN BY: G. BURGMEIER  
 CHECKED BY: J. LITTLE  
 SHEET 32 OF 222

