

MILLED RUMBLE STRIPS (CENTERLINE)
STA. E 189+00 TO E 191+77, CL

STONE FILL, TYPE I
SLOPE EROSION PREVENTION WITH GUARDRAIL:
STA. E 193+75 TO E 194+00, RT
(SEE SHEET 19)

STEEL BEAM GUARDRAIL, GALVANIZED
STA. E 191+40.0 TO E 191+89.5, RT

HD STEEL BEAM GUARDRAIL, GALVANIZED
STA. E 191+89.5 TO E 192+01.0, RT
STA. E 192+13.8 TO E 192+11.7, RT

TERMINAL CONNECTOR FOR STEEL BEAM RAIL
STA. E 192+01.0, RT
STA. E 192+13.8, RT

ANCHOR FOR STEEL BEAM RAIL
STA. E 191+40.0, RT

REMOVAL AND DISPOSAL OF GUARDRAIL
STA. E 191+40.0 TO E 192+01.0, RT
STA. E 192+13.8 TO E 194+00.0, RT

ALTERNATES ZA1 & ZA2 BID ITEMS
S.P. (GREGORY MINI SPACER G.R.)(GMS) W/8 FEET POSTS
S.P. (NON-BLOCKED MIDWEST G.R. SYSTEM)(MGS) W/8 FEET POSTS
STA. E 192+11.7 TO E 194+00.0, RT

DURABLE 4 INCH WHITE LINE, (OPTION CC BID ITEMS)
TEMPORARY 4 INCH WHITE LINE, PAINT
(ALL LINES WILL INCLUDE EDGE LINE BREAKS
AND RADII FOR SIDE ROADS)
STA. E 189+00 TO E 194+00, SOLID LT & RT
STA. E 191+69, SOLID RT (EDGE LINES, BOSTON POST RD. TH-2)



DURABLE 4 INCH YELLOW LINE, (OPTION DD BID ITEMS)
TEMPORARY 4 INCH YELLOW LINE, PAINT
(ALL LINES WILL INCLUDE C BREAKS FOR SIDE ROADS)
STA. E 189+00 TO E 194+00, SOLID LT & RT
STA. E 191+69, RT, DOUBLE SOLID RT (BOSTON POST RD. TH-2)

DURABLE 24 INCH STOP BAR, (OPTION FF BID ITEMS)
TEMPORARY 24 INCH STOP BAR, PAINT
STA. E 191+69, RT (BOSTON POST RD. TH-2)

DURABLE LETTER OR SYMBOL, (OPTION GG BID ITEMS)
TEMPORARY LETTER OR SYMBOL, PAINT
STA. E 191+69, RT "STOP" (BOSTON POST RD. TH-2)

REMOVING SIGNS
AS SHOWN - 6

ERECTING SALVAGED SIGNS
AS SHOWN - 3

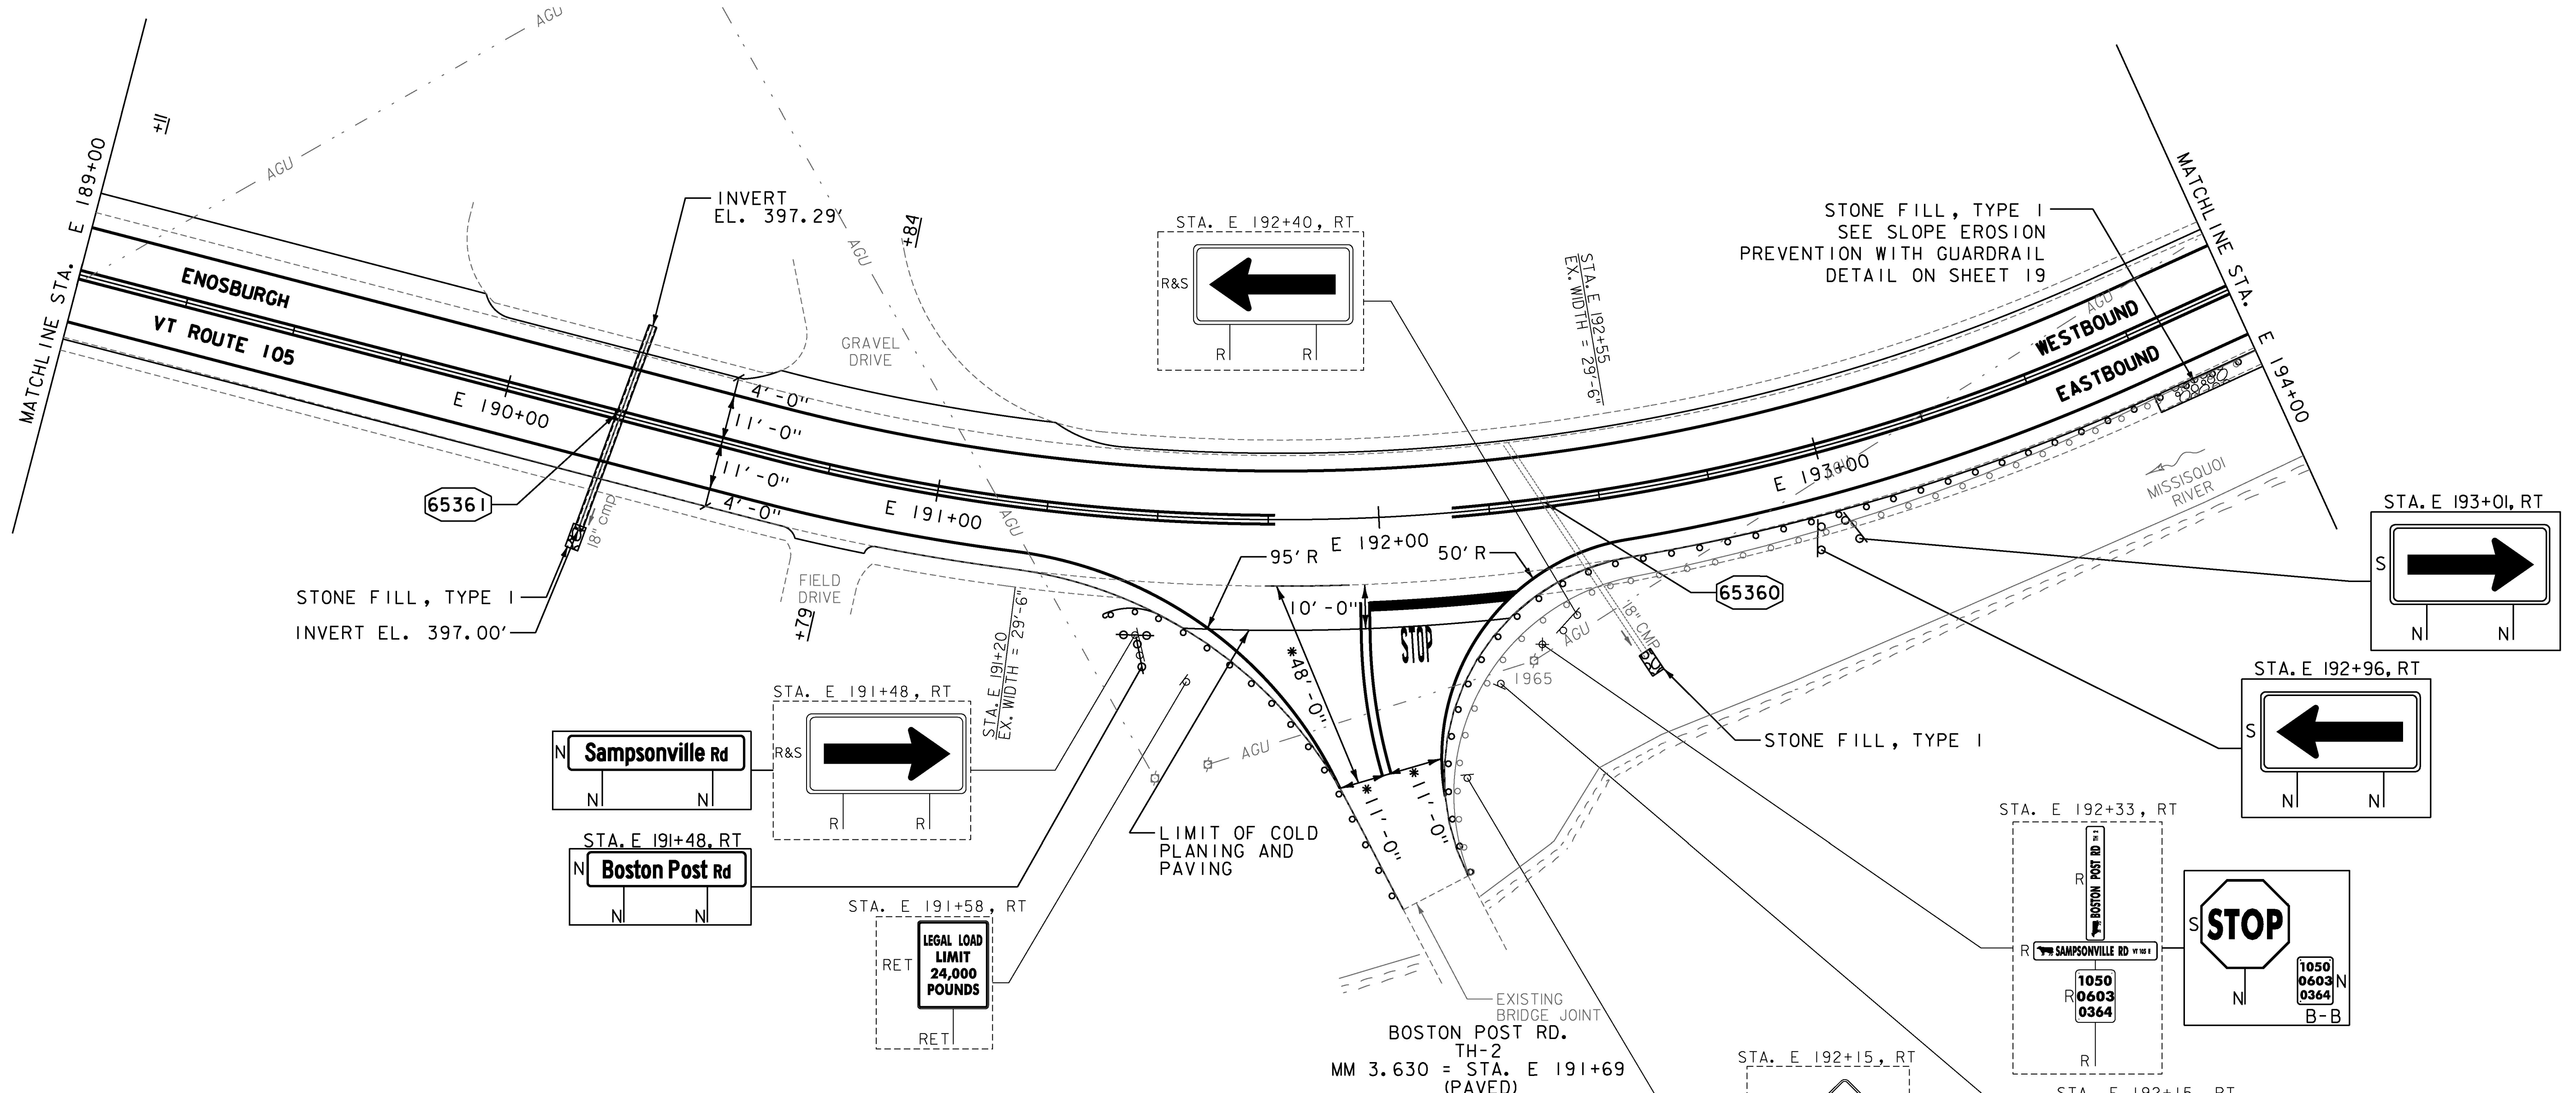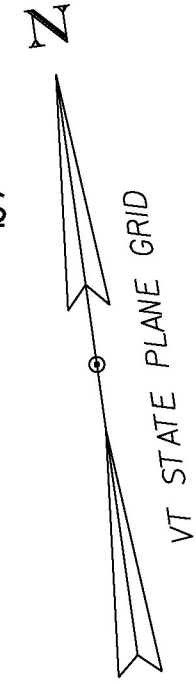

65360 STA. E 192+55, RT
CONSTRUCT NEW STONE FILL, TYPE I AT OUTLET

65361 STA. E 190+23, RT - E 190+28, LT
REMOVE EXISTING 18" CMP
CONSTRUCT NEW 18" X 49' CPEP(SL)
CONSTRUCT NEW STONE FILL, TYPE I AT OUTLET

- NOTES:
- FOR LEGENDS, SEE SHEETS 3 & 3I.
 - ALL EXISTING SIGNS NOT SHOWN ON THE PLANS SHALL BE RETAINED.
 - ALL UTILITY LOCATIONS SHOWN ARE APPROXIMATE AND SHOULD BE VERIFIED PRIOR TO ANY WORK COMMENCING.
 - SEE SHEETS 29 TO 30 & 126 FOR CULVERT INFORMATION & DETAILS.

*APPLY PAVEMENT MARKINGS ON EXISTING PAVEMENT TO LIMITS SHOWN



PROJECT NAME:	ENOSBURGH-RICHFORD
PROJECT NUMBER:	STP 2969(I)
FILE NAME:	z16vi04bdr.dgn
PROJECT LEADER:	G. EDWARDS
DESIGNED BY:	G. BURGMEIER
PLAN SHEET 23	
PLOT DATE:	4/2/2018
DRAWN BY:	G. BURGMEIER
CHECKED BY:	J. LITTLE
SHEET	53 OF 222