



REHAB.
Dis, CBs OR MHS, CLASS I, II OR III
STA. B 53+31, RT
STA. B 53+36, LT
STA. B 54+17, LT
STA. B 55+56, LT
STA. B 56+62, LT
STA. B 56+91, LT

DURABLE 4 INCH WHITE LINE, (OPTION CC BID ITEMS)
TEMPORARY 4 INCH WHITE LINE, PAINT
(ALL LINES WILL INCLUDE EDGE LINE BREAKS
AND RADII FOR SIDE ROADS)
STA. B 53+00 TO B 58+00, SOLID LT & RT
STA. B 55+44, SOLID RT (EDGE LINES, VT I18 MONTGOMERY RD.)

DURABLE 4 INCH YELLOW LINE, (OPTION DD BID ITEMS)
TEMPORARY 4 INCH YELLOW LINE, PAINT
(ALL LINES WILL INCLUDE ϕ BREAKS FOR SIDE ROADS)
STA. B 53+00 TO B 58+00, SOLID LT & RT
STA. B 55+44, DOUBLE SOLID RT (VT I18 MONTGOMERY RD.)

DURABLE 24 INCH STOP BAR, (OPTION FF BID ITEMS)
TEMPORARY 24 INCH STOP BAR, PAINT
STA. B 55+44, RT (VT I18 MONTGOMERY RD.)
DURABLE LETTER OR SYMBOL, (OPTION GG BID ITEMS)
TEMPORARY LETTER OR SYMBOL, PAINT
STA. B 55+44, RT "STOP" (VT I18 MONTGOMERY RD.)

REMOVING SIGNS
AS SHOWN - 8
ERECTING SALVAGED SIGNS
AS SHOWN - 5

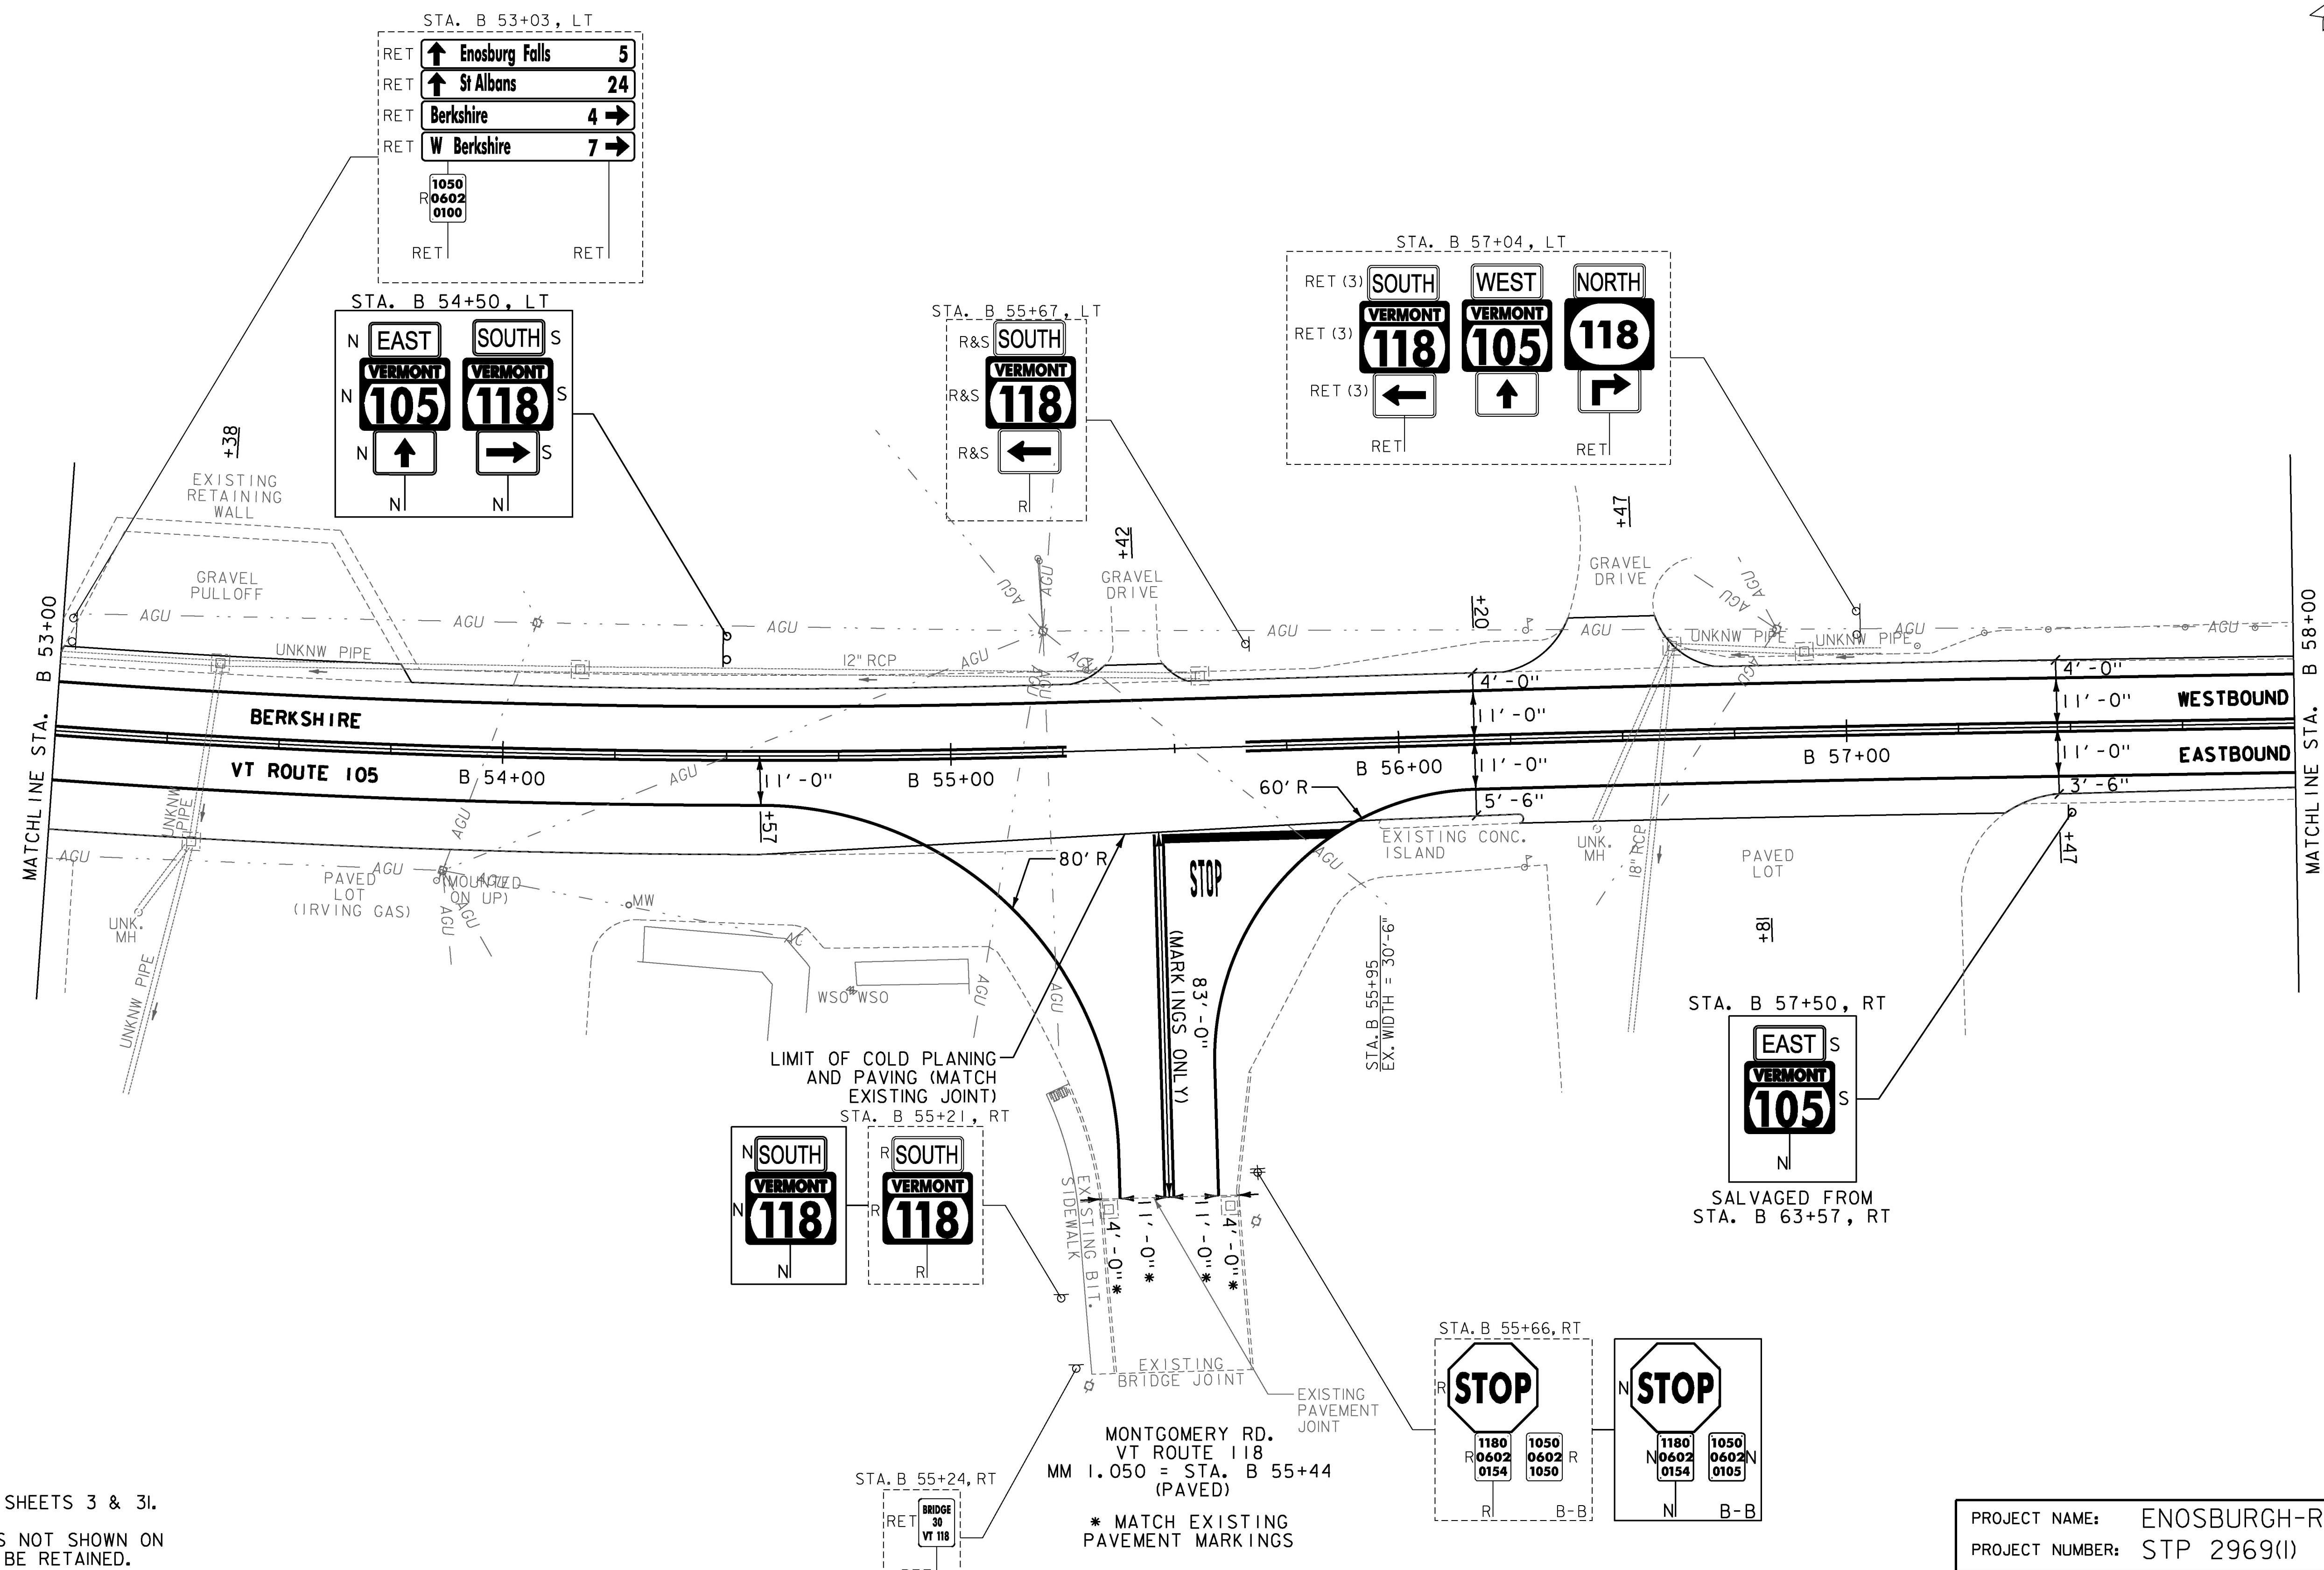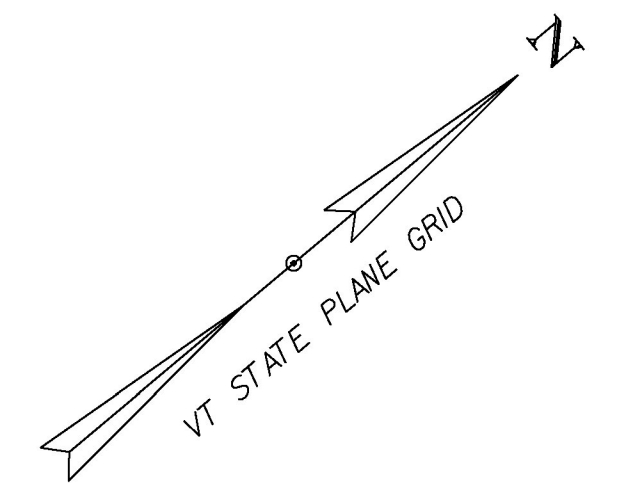

- NOTES:**
- FOR LEGENDS, SEE SHEETS 3 & 3I.
 - ALL EXISTING SIGNS NOT SHOWN ON THE PLANS SHALL BE RETAINED.
 - ALL UTILITY LOCATIONS SHOWN ARE APPROXIMATE AND SHOULD BE VERIFIED PRIOR TO ANY WORK COMMENCING.



PROJECT NAME:	ENOSBURGH-RICHFORD
PROJECT NUMBER:	STP 2969(I)
FILE NAME:	z16vi04bdr.dgn
DESIGNED BY:	G. BURGMEIER
PROJECT LEADER:	G. EDWARDS
CHECKED BY:	J. LITTLE
PLAN SHEET 5I	
PLOT DATE:	4/2/2018
DRAWN BY:	G. BURGMEIER
SHEET	81 OF 222

