

MILLED RUMBLE STRIPS (CENTERLINE)
 STA. B 162+00 TO B 164+40, CL
 STA. B 164+80 TO B 167+00, CL



DURABLE 4 INCH WHITE LINE, (OPTION CC BID ITEMS)
 TEMPORARY 4 INCH WHITE LINE, PAINT
 (ALL LINES WILL INCLUDE EDGE LINE BREAKS
 AND RADII FOR SIDE ROADS)
 STA. B 162+00 TO B 167+00, SOLID LT & RT
 STA. B 164+60, SOLID RT (EDGE LINES, HORSESHOE RD. TH-43)

DURABLE 4 INCH YELLOW LINE, (OPTION DD BID ITEMS)
 TEMPORARY 4 INCH YELLOW LINE, PAINT
 (ALL LINES WILL INCLUDE C BREAKS FOR SIDE ROADS)
 STA. B 162+00 TO B 164+21, DASHED LT, SOLID RT
 STA. B 164+21 TO B 165+79, SOLID LT & RT
 STA. B 164+60, DOUBLE SOLID RT (HORSESHOE RD. TH-43)
 STA. B 165+79 TO B 167+00, SOLID LT, DASHED RT

DURABLE 24 INCH STOP BAR, (OPTION FF BID ITEMS)
 TEMPORARY 24 INCH STOP BAR, PAINT
 STA. B 164+60, RT (HORSESHOE RD. TH-43)
 DURABLE LETTER OR SYMBOL, (OPTION GG BID ITEMS)
 TEMPORARY LETTER OR SYMBOL, PAINT
 STA. B 164+60, RT "STOP" (HORSESHOE RD. TH-43)


REMOVING SIGNS
 AS SHOWN - 6

ERECTING SALVAGED SIGNS
 AS SHOWN - 1

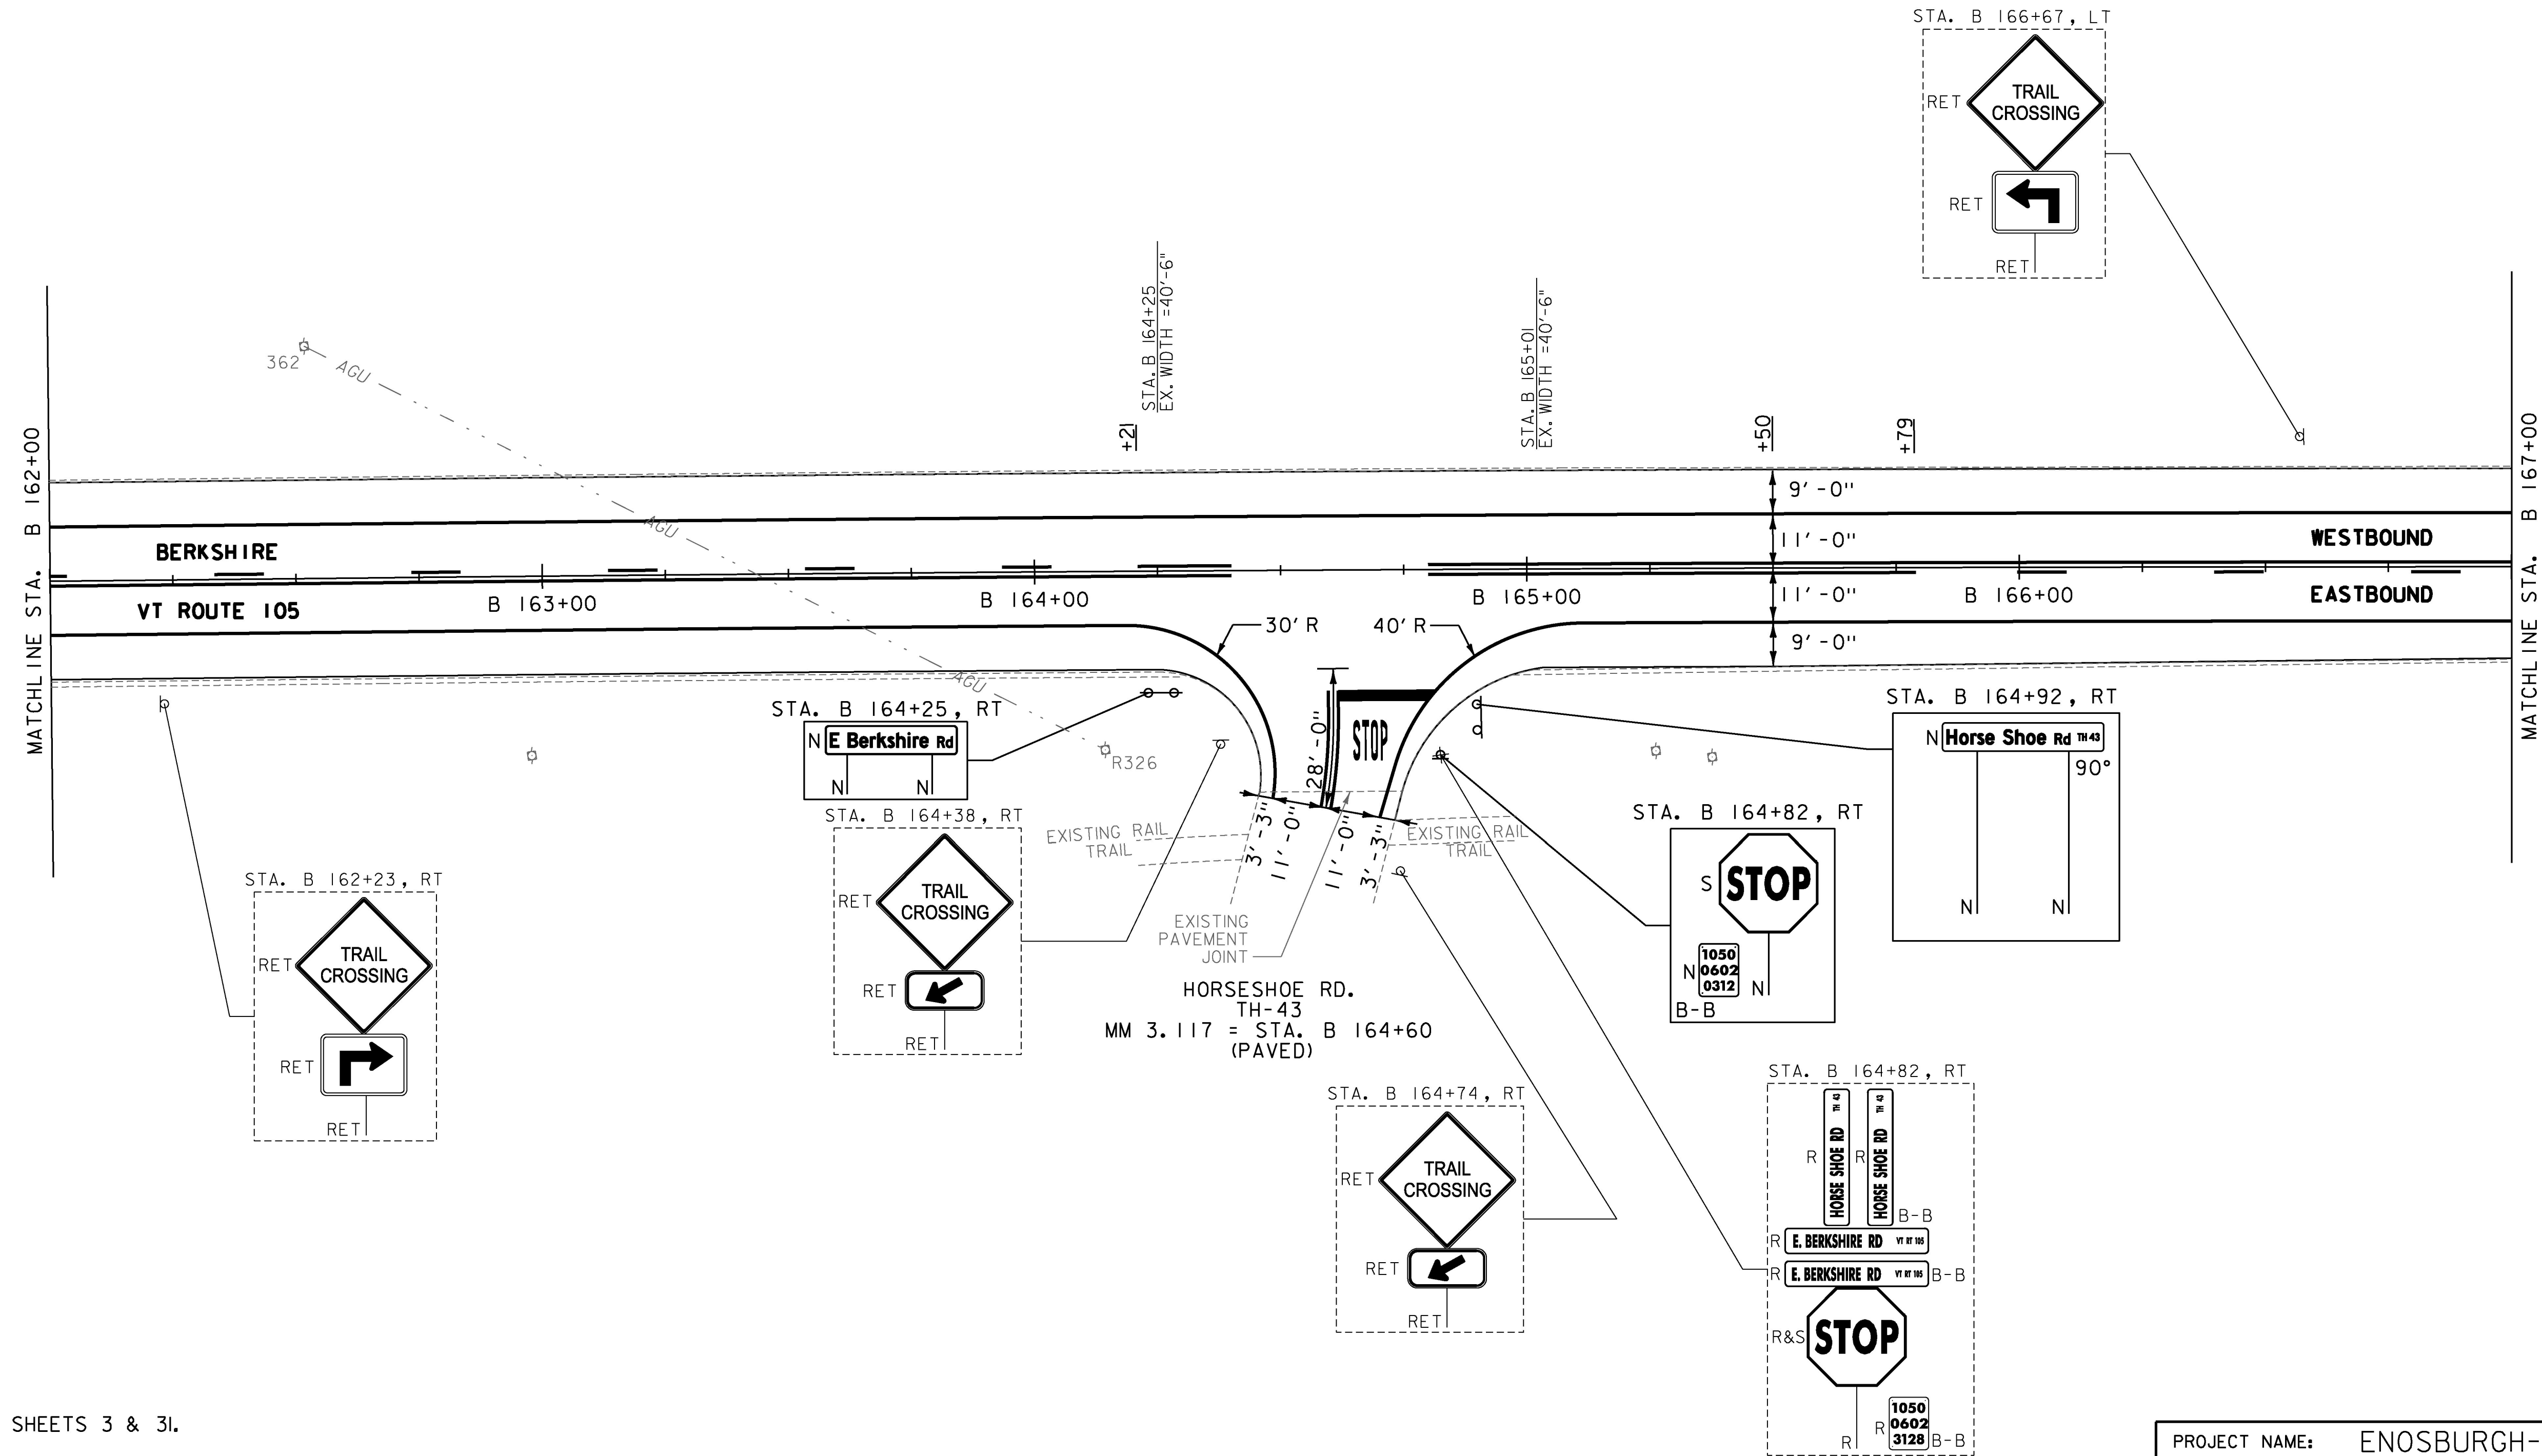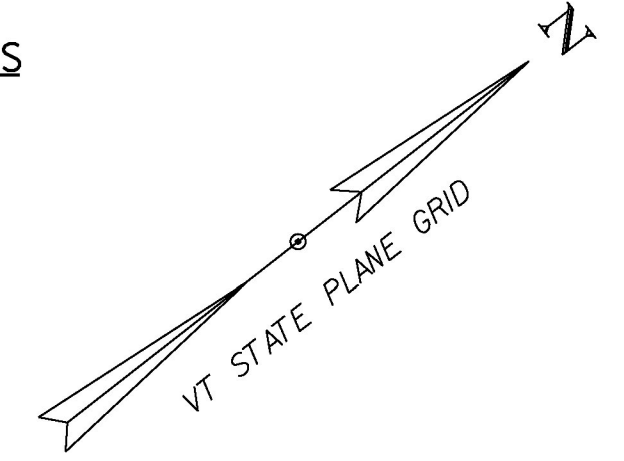

NOTES:

- FOR LEGENDS, SEE SHEETS 3 & 3I.
- ALL EXISTING SIGNS NOT SHOWN ON THE PLANS SHALL BE RETAINED.
- ALL UTILITY LOCATIONS SHOWN ARE APPROXIMATE AND SHOULD BE VERIFIED PRIOR TO ANY WORK COMMENCING.

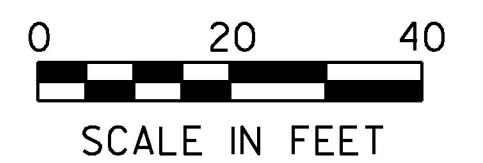

PROJECT NAME:	ENOSBURGH-RICHFORD
PROJECT NUMBER:	STP 2969(I)
FILE NAME:	z16vi04bdr.dgn
PROJECT LEADER:	G. EDWARDS
DESIGNED BY:	G. BURGMEIER
PLAN SHEET 73	
PLOT DATE:	4/2/2018
DRAWN BY:	G. BURGMEIER
CHECKED BY:	J. LITTLE
SHEET	103 OF 222