


MILLED RUMBLE STRIPS (CENTERLINE)
STA. B 192+00 TO R 2+00, CL

REMOVAL AND DISPOSAL OF GUARDRAIL
STA. B 192+00.0 TO B 192+97.5, RT
STA. B 192+00.0 TO B 193+51.0, LT

DURABLE 4 INCH WHITE LINE, (OPTION CC BID ITEMS)
TEMPORARY 4 INCH WHITE LINE, PAINT
(ALL LINES WILL INCLUDE EDGE LINE BREAKS
AND RADII FOR SIDE ROADS)
STA. B 192+00 TO B 195+51.81, SOLID LT & RT
STA. R 0+00 TO R 2+00, SOLID LT & RT

DURABLE 4 INCH YELLOW LINE, (OPTION EE BID ITEMS)
TEMPORARY 4 INCH YELLOW LINE, PAINT
(ALL LINES WILL INCLUDE C BREAKS FOR SIDE ROADS)
STA. B 192+00 TO B 195+51.81, DASHED CL

REMOVING SIGNS
AS SHOWN - 5

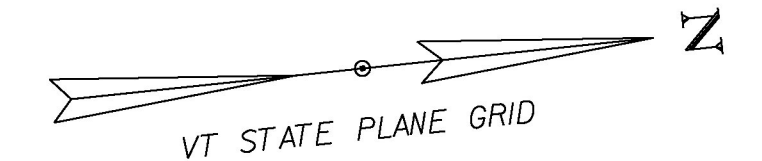


STONE FILL, TYPE J
SLOPE EROSION PREVENTION WITH GUARDRAIL:
STA. B 192+00 TO B 193+38, LT
STA. B 192+00 TO B 192+93, RT
(SEE SHEET 19)

STEEL BEAM GUARDRAIL, GALVANIZED
STA. B 192+00.0 TO B 193+37.5, LT
STA. B 192+00.0 TO B 192+97.5, RT

ANCHOR FOR STEEL BEAM RAIL
STA. B 193+37.5, LT
STA. B 192+97.5, RT

DURABLE 4 INCH YELLOW LINE, (OPTION DD BID ITEMS)
TEMPORARY 4 INCH YELLOW LINE, PAINT
(ALL LINES WILL INCLUDE C BREAKS FOR SIDE ROADS)
STA. R 0+00 TO R 1+06, DASHED CL
STA. R 1+06 TO R 2+00, DASHED LT, SOLID RT

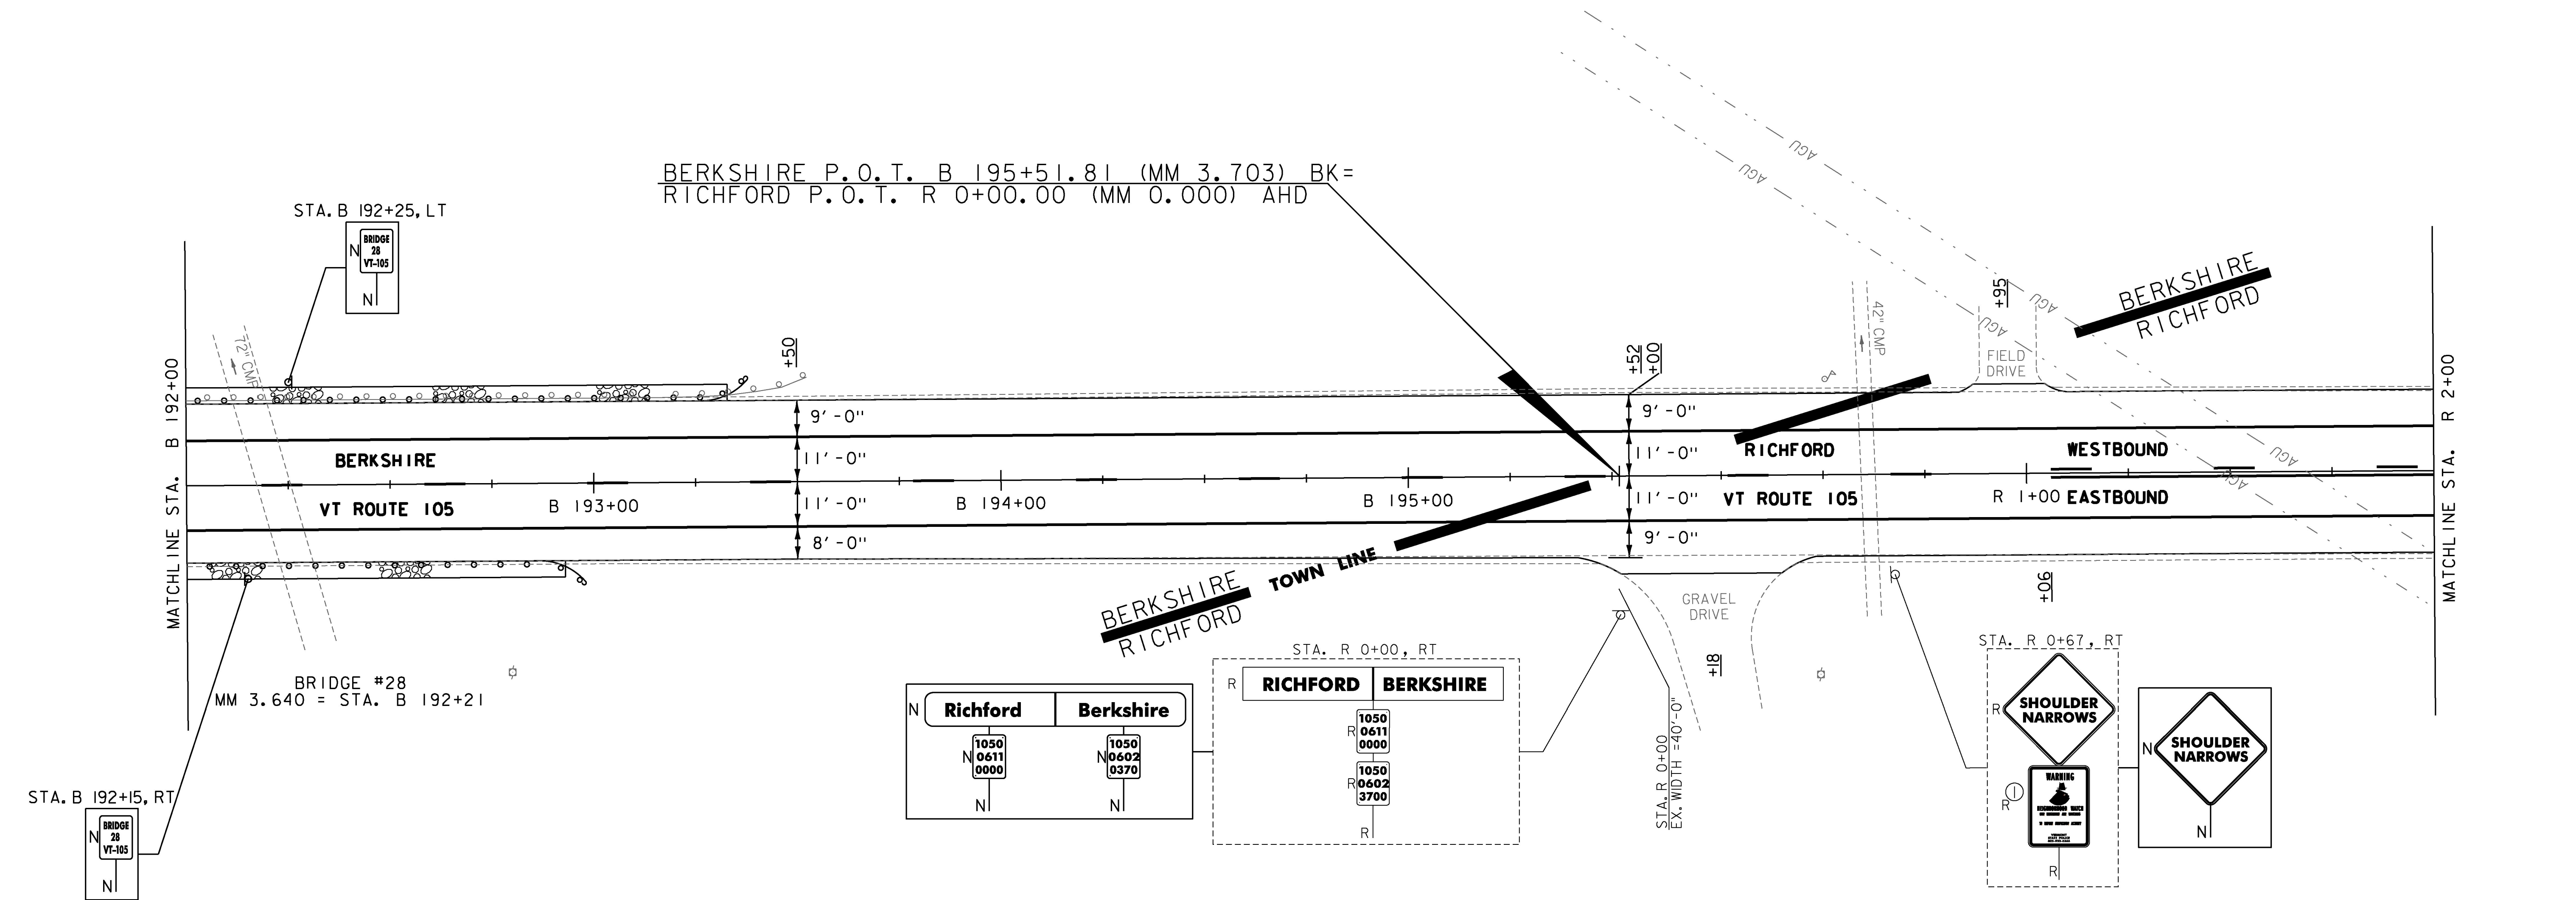

- NOTES:
- FOR LEGENDS, SEE SHEETS 3 & 3I.
 - ALL EXISTING SIGNS NOT SHOWN ON THE PLANS SHALL BE RETAINED.
 - ALL UTILITY LOCATIONS SHOWN ARE APPROXIMATE AND SHOULD BE VERIFIED PRIOR TO ANY WORK COMMENCING.

Ⓡ REMOVE SIGN AND RETURN TO THE TOWN, TYPICAL.



PROJECT NAME:	ENOSBURGH-RICHFORD
PROJECT NUMBER:	STP 2969(I)
FILE NAME:	z16vi04bdr.dgn
PROJECT LEADER:	G. EDWARDS
DESIGNED BY:	G. BURGMEIER
PLAN SHEET 79	
PLOT DATE:	4/2/2018
DRAWN BY:	G. BURGMEIER
CHECKED BY:	J. LITTLE
SHEET 109 OF 222	

