
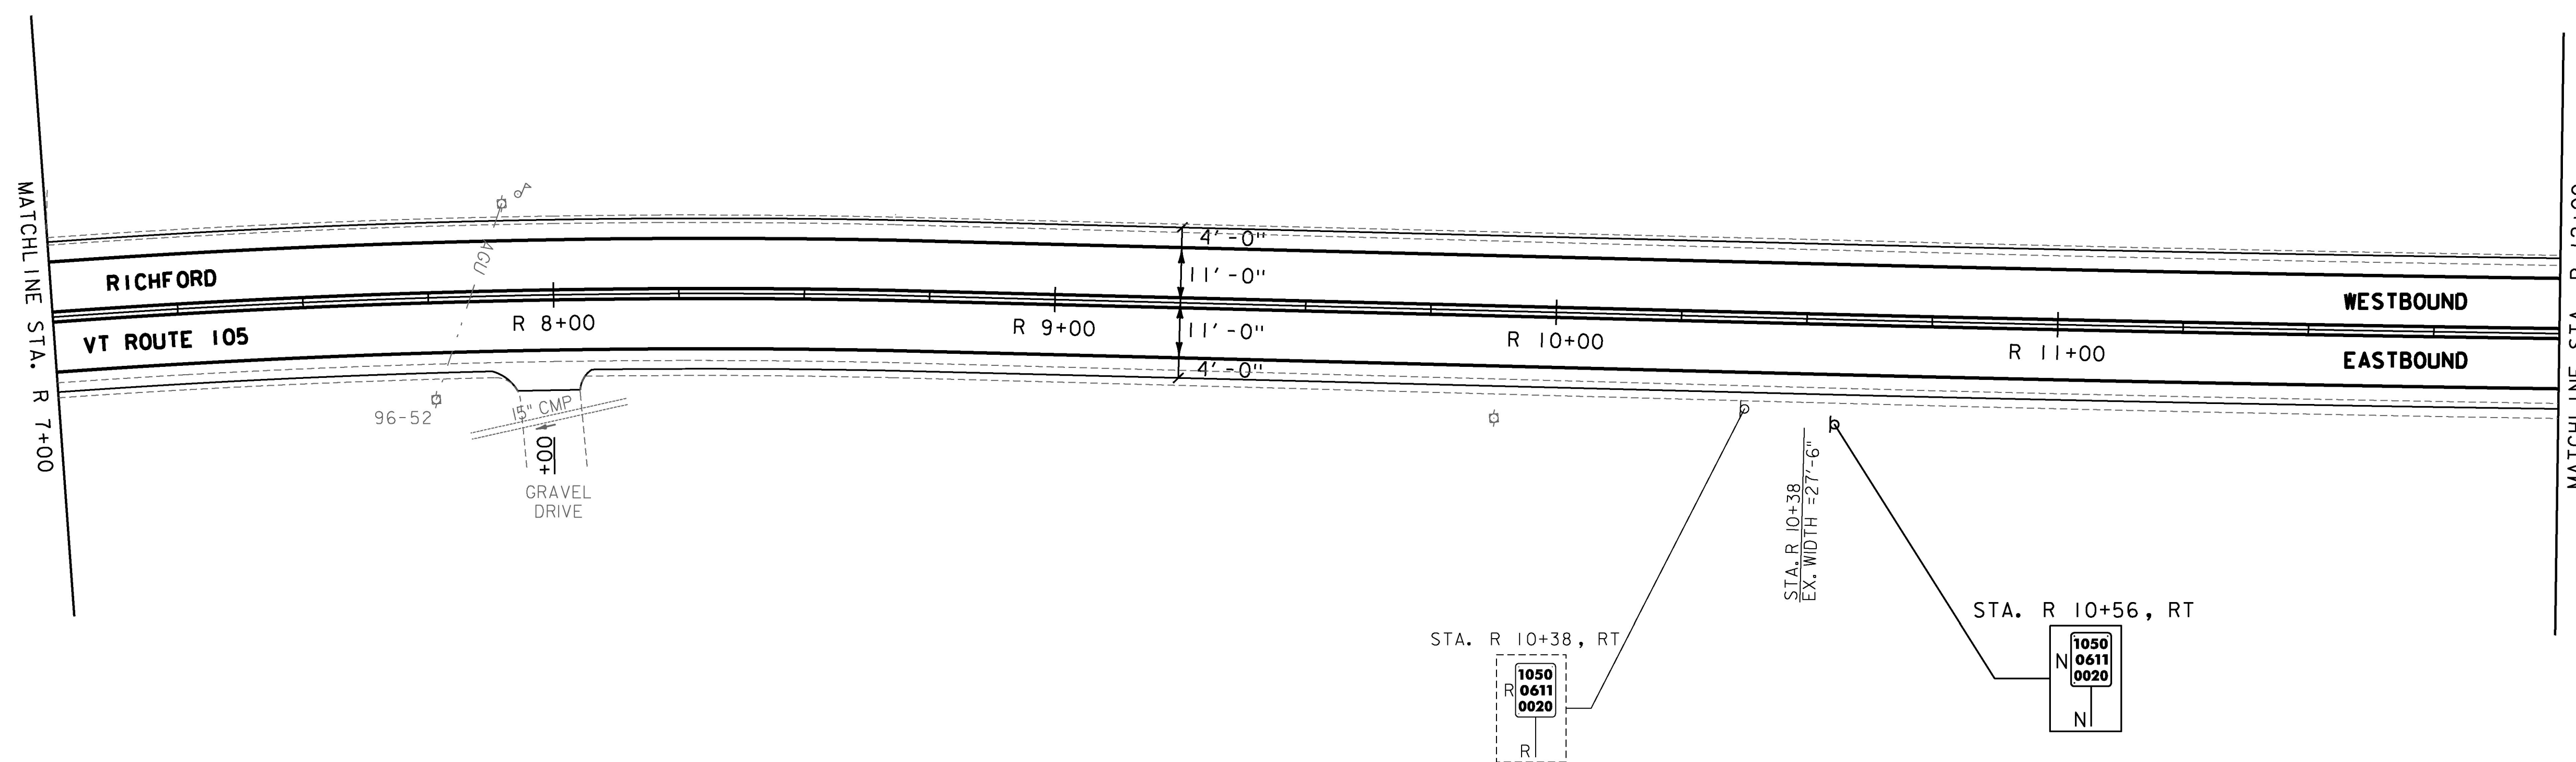


DURABLE 4 INCH WHITE LINE, (OPTION CC BID ITEMS)
 TEMPORARY 4 INCH WHITE LINE, PAINT
 (ALL LINES WILL INCLUDE EDGE LINE BREAKS
 AND RADII FOR SIDE ROADS)
 STA. R 7+00 TO R 12+00, SOLID LT & RT

DURABLE 4 INCH YELLOW LINE, (OPTION DD BID ITEMS)
 TEMPORARY 4 INCH YELLOW LINE, PAINT
 (ALL LINES WILL INCLUDE ϕ BREAKS FOR SIDE ROADS)
 STA. R 7+00 TO R 12+00, SOLID LT & RT

REMOVING SIGNS
 AS SHOWN - 1

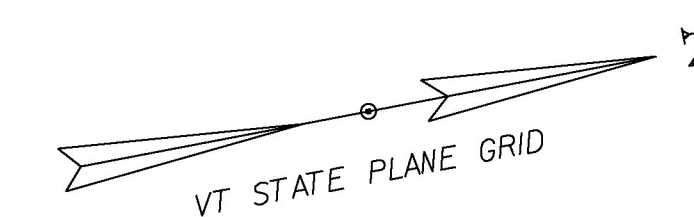

NOTES:

1. FOR LEGENDS, SEE SHEETS 3 & 3I.
2. ALL EXISTING SIGNS NOT SHOWN ON THE PLANS SHALL BE RETAINED.
3. ALL UTILITY LOCATIONS SHOWN ARE APPROXIMATE AND SHOULD BE VERIFIED PRIOR TO ANY WORK COMMENCING.



PROJECT NAME: ENOSBURGH-RICHFORD
 PROJECT NUMBER: STP 2969(I)

FILE NAME: z16vi04bdr.dgn
 PROJECT LEADER: G. EDWARDS
 DESIGNED BY: G. BURGMEIER
 PLAN SHEET 8I

PLOT DATE: 4/2/2018
 DRAWN BY: G. BURGMEIER
 CHECKED BY: J. LITTLE
 SHEET III OF 222

