

THINNING AND TRIMMING FOR SIGNS
 STA. R 59+86, RT
 STA. R 62+42, RT
 (SEE SHEET 19)



DURABLE 4 INCH WHITE LINE, (OPTION CC BID ITEMS)
TEMPORARY 4 INCH WHITE LINE, PAINT
 (ALL LINES WILL INCLUDE EDGE LINE BREAKS
 AND RADII FOR SIDE ROADS)
 STA. R 58+00 TO R 63+00, SOLID LT & RT

DURABLE 4 INCH YELLOW LINE, (OPTION DD BID ITEMS)
TEMPORARY 4 INCH YELLOW LINE, PAINT
 (ALL LINES WILL INCLUDE ϕ BREAKS FOR SIDE ROADS)
 STA. R 58+00 TO R 63+00, SOLID LT & RT

DURABLE LETTER OR SYMBOL, (OPTION GG BID ITEMS)
TEMPORARY LETTER OR SYMBOL, PAINT
 STA. R 59+86, RT "SCHOOL"

REMOVING SIGNS
 AS SHOWN - 3

MILLED RUMBLE STRIPS (CENTERLINE)
 STA. R 58+00 TO R 63+00, CL

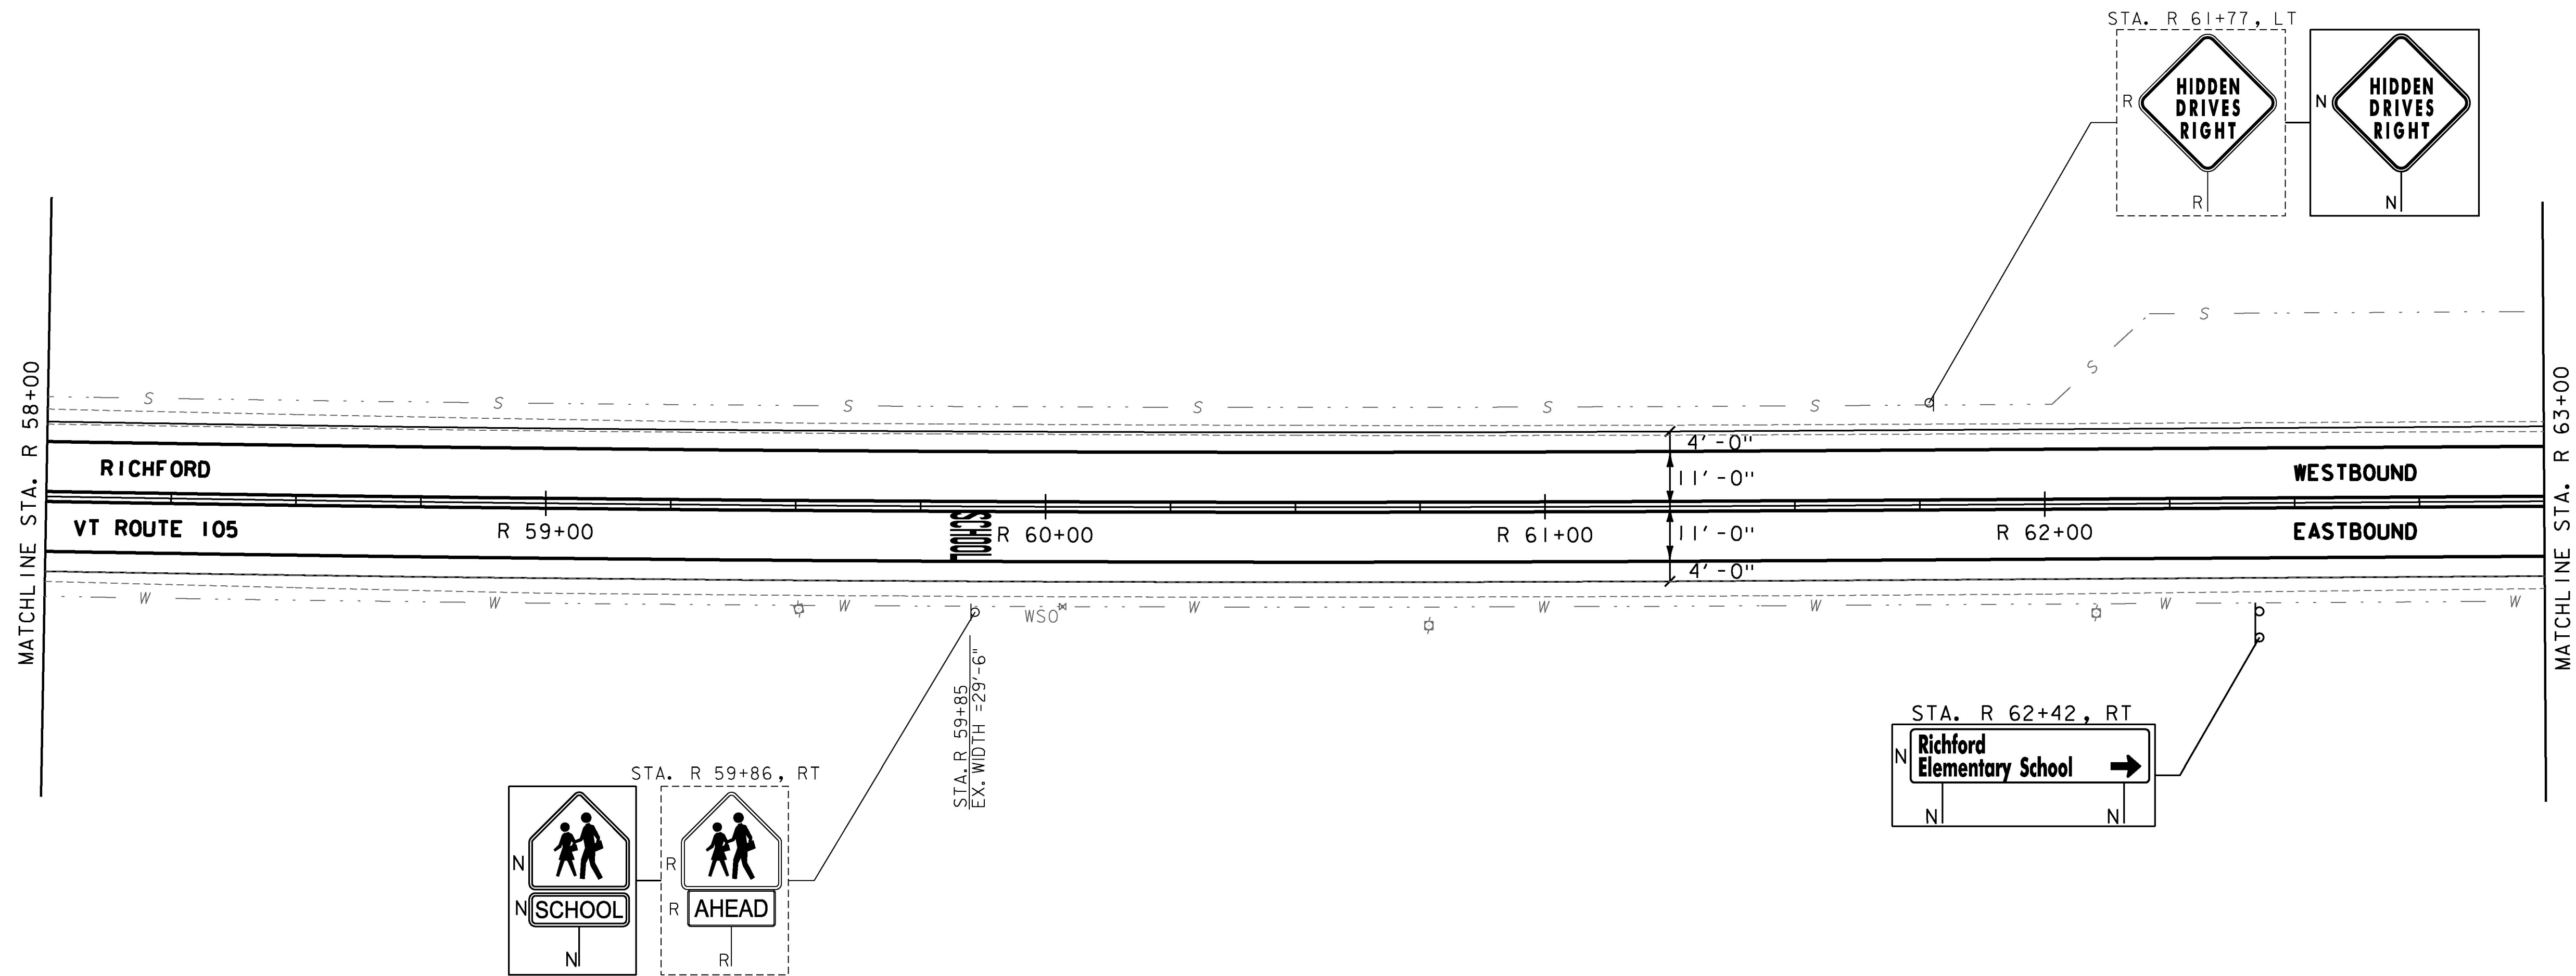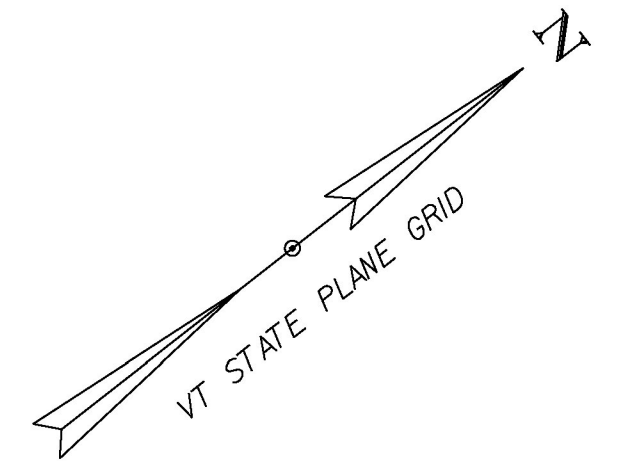

NOTES:

1. FOR LEGENDS, SEE SHEETS 3 & 3I.
2. ALL EXISTING SIGNS NOT SHOWN ON THE PLANS SHALL BE RETAINED.
3. ALL UTILITY LOCATIONS SHOWN ARE APPROXIMATE AND SHOULD BE VERIFIED PRIOR TO ANY WORK COMMENCING.



PROJECT NAME:	ENOSBURGH-RICHFORD
PROJECT NUMBER:	STP 2969(I)
FILE NAME:	z16vi04bdr.dgn
PROJECT LEADER:	G. EDWARDS
DESIGNED BY:	G. BURGMEIER
PLAN SHEET 9I	
PLOT DATE:	4/2/2018
DRAWN BY:	G. BURGMEIER
CHECKED BY:	J. LITTLE
SHEET	121 OF 222

