



CHANGING ELEVATION OF SEWER MANHOLES
(NO FEDERAL/STATE PARTICIPATION)
STA. R 69+09, LT

DURABLE 4 INCH WHITE LINE, (OPTION CC BID ITEMS)
TEMPORARY 4 INCH WHITE LINE, PAINT
(ALL LINES WILL INCLUDE EDGE LINE BREAKS
AND RADII FOR SIDE ROADS)
STA. R 68+00 TO R 73+00, SOLID LT & RT

DURABLE 4 INCH YELLOW LINE, (OPTION DD BID ITEMS)
TEMPORARY 4 INCH YELLOW LINE, PAINT
(ALL LINES WILL INCLUDE C BREAKS FOR SIDE ROADS)
STA. R 68+00 TO R 73+00, SOLID LT & RT

DURABLE LETTER OR SYMBOL, (OPTION GG BID ITEMS)
TEMPORARY LETTER OR SYMBOL, PAINT
STA. R 71+88, LT "SCHOOL"

REMOVING SIGNS
AS SHOWN - 6

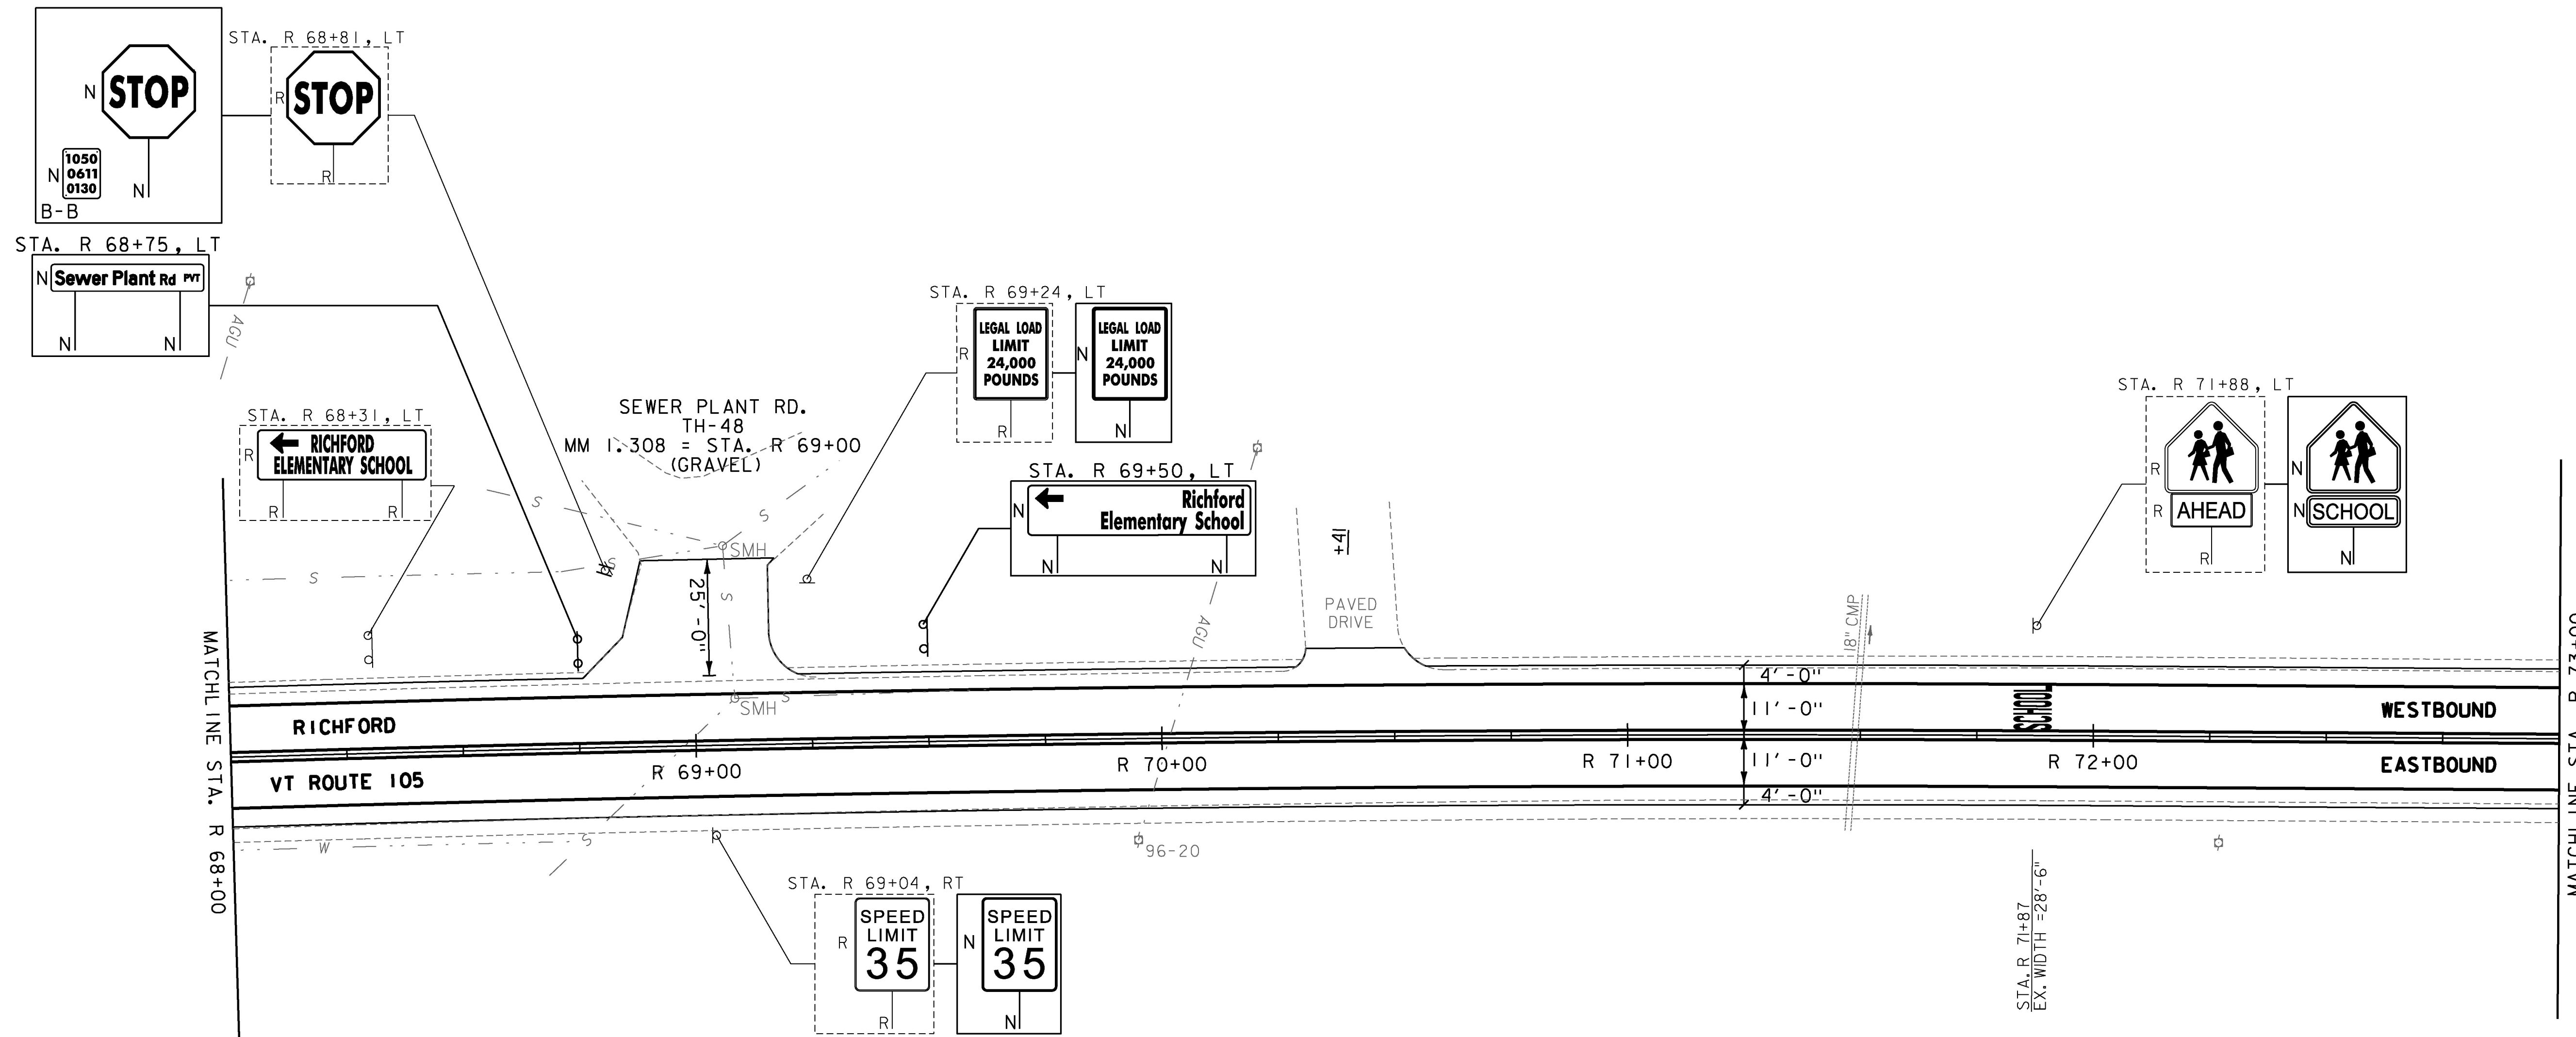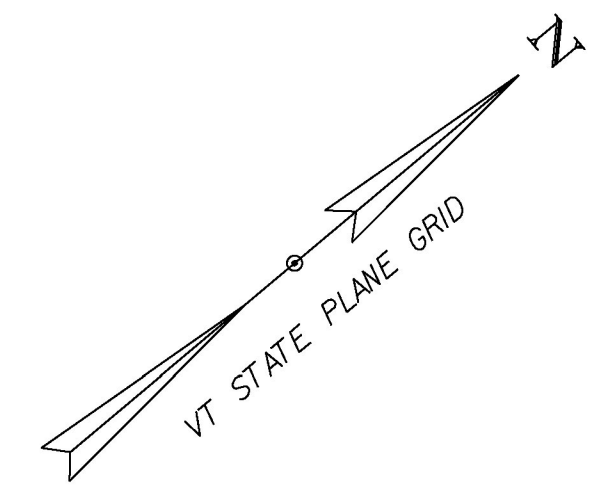

NOTES:

1. FOR LEGENDS, SEE SHEETS 3 & 3I.
2. ALL EXISTING SIGNS NOT SHOWN ON THE PLANS SHALL BE RETAINED.
3. ALL UTILITY LOCATIONS SHOWN ARE APPROXIMATE AND SHOULD BE VERIFIED PRIOR TO ANY WORK COMMENCING.



| | |
|-----------------|--------------------|
| PROJECT NAME: | ENOSBURGH-RICHFORD |
| PROJECT NUMBER: | STP 2969(I) |
| FILE NAME: | z16vi04bdr.dgn |
| PROJECT LEADER: | G. EDWARDS |
| DESIGNED BY: | G. BURGMEIER |
| PLAN SHEET 93 | |
| PLOT DATE: | 4/2/2018 |
| DRAWN BY: | G. BURGMEIER |
| CHECKED BY: | J. LITTLE |
| SHEET 123 | OF 222 |

