

STONE FILL, TYPE I  
 SLOPE STABILIZATION WITH STONE LINED DITCH  
 STA. 69+00 TO 70+50, RT  
 STA. 73+00 TO 74+00, RT  
 (SEE SHEET 158)  
 SLOPE EROSION PREVENTION  
 STA. 69+00 TO 69+70, LT  
 (SEE SHEET 158)  
 SLOPE EROSION PREVENTION WITH GUARDRAIL  
 STA. 69+70 TO 74+00, LT  
 (SEE SHEET 168)

DURABLE 4 INCH WHITE LINE, (OPTION CC BID ITEMS)  
 TEMPORARY 4 INCH WHITE LINE, PAINT  
 (ALL LINES WILL INCLUDE EDGE LINE BREAKS  
 AND RADII FOR SIDE ROADS)  
 STA. 69+00 TO 74+00, SOLID LT & RT

DURABLE 4 INCH YELLOW LINE, (OPTION DD BID ITEMS)  
 TEMPORARY 4 INCH YELLOW LINE, PAINT  
 (ALL LINES WILL INCLUDE  $\phi$  BREAKS FOR SIDE ROADS)  
 STA. 69+00 TO 74+00, SOLID LT & RT

GRUBBING MATERIAL (6")  
 SLOPE STABILIZATION WITH STONE LINED DITCH  
 STA. 69+00 TO 70+50, RT  
 STA. 73+00 TO 74+00, RT  
 (SEE SHEET 158)  
 SLOPE EROSION PREVENTION  
 STA. 69+00 TO 69+70, LT  
 (SEE SHEET 158)

EROSION LOG  
 STA. 69+00 TO 69+70, LT


REMOVING SIGNS  
 AS SHOWN - 2

ERECTING SALVAGED SIGNS  
 AS SHOWN - 2

STEEL BEAM GUARDRAIL, GALVANIZED W/8 FEET POSTS  
 STA. 69+00.0 TO 69+75.0, LT

REMOVE AND RESET GUARDRAIL  
 STA. 69+75.0 TO 74+00.0, LT

REMOVE AND DISPOSAL OF GUARDRAIL  
 STA. 69+00.0 TO 69+75.0, LT

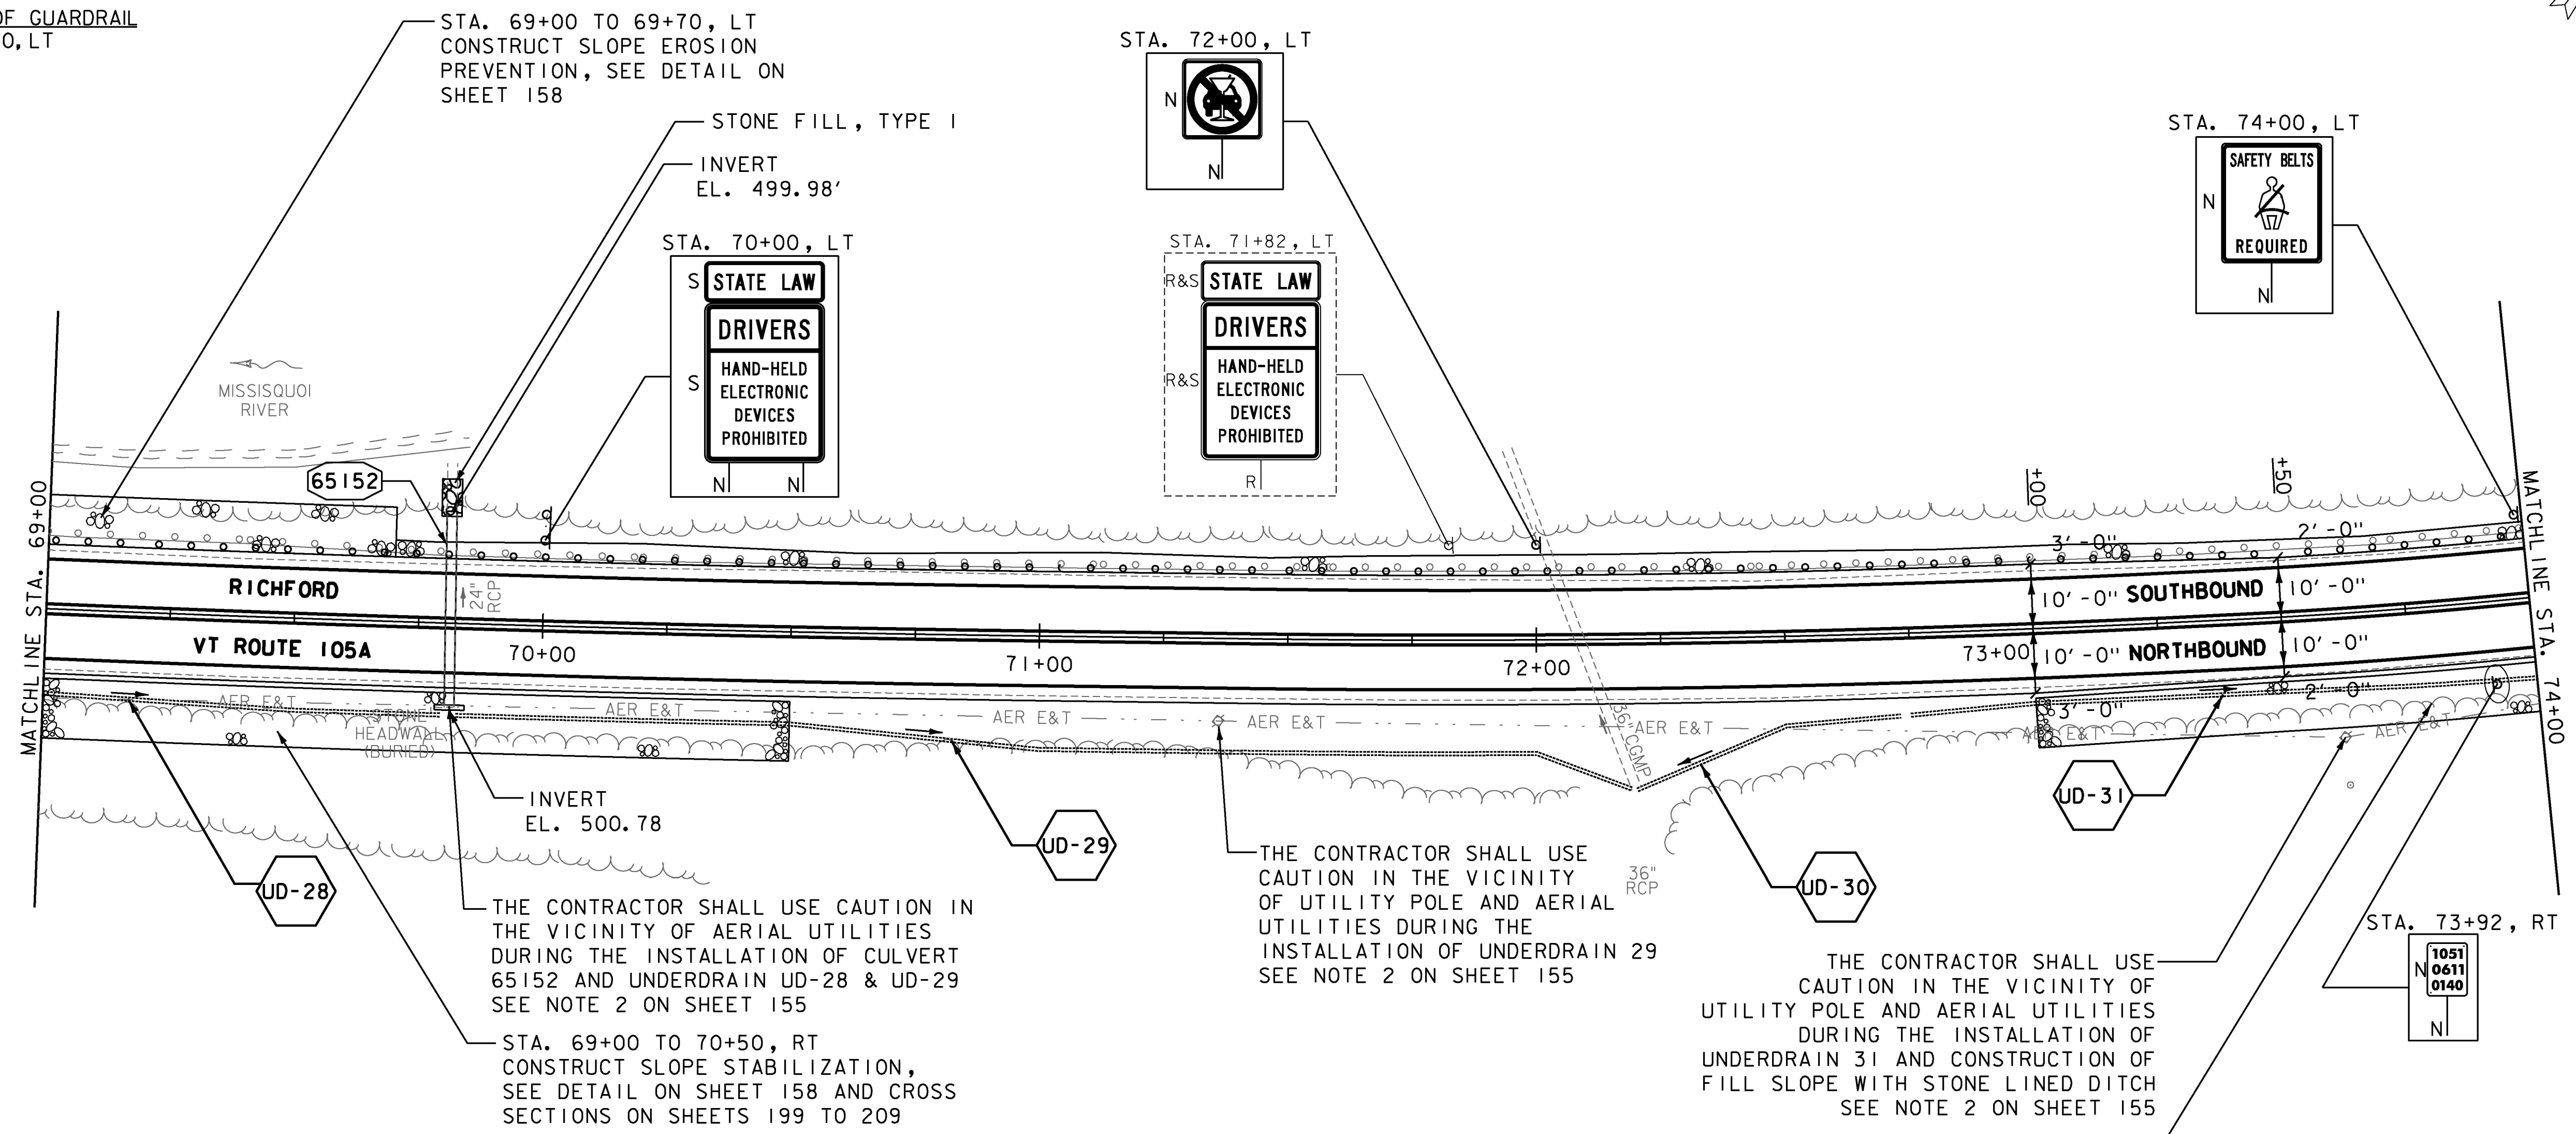

UD-28 STA. 69+00 TO 69+80, RT  
 CONSTRUCT 6 INCH UNDERDRAIN PIPE,  
 SEE SHEETS 165 & 166 FOR DETAILS AND  
 ASSOCIATED QUANTITIES


UD-29 STA. 69+83 TO 72+19, RT  
 CONSTRUCT 6 INCH UNDERDRAIN PIPE,  
 SEE SHEETS 165 & 166 FOR DETAILS AND  
 ASSOCIATED QUANTITIES

UD-30 STA. 72+20 TO 72+73, RT  
 CONSTRUCT 6 INCH UNDERDRAIN PIPE,  
 SEE SHEETS 165 & 166 FOR DETAILS AND  
 ASSOCIATED QUANTITIES

UD-31 STA. 72+75 TO 75+44, RT  
 CONSTRUCT 6 INCH UNDERDRAIN PIPE,  
 SEE SHEETS 165 & 166 FOR DETAILS AND  
 ASSOCIATED QUANTITIES

65152 STA. 69+81, LT & RT  
 REMOVE 27 FEET OF EXISTING 24" RCP ON INLET SIDE  
 PLUG AND ABANDON REMAINING 24" RCP  
 CONSTRUCT NEW 24" X 40' CPEP(SL)  
 CONSTRUCT NEW HEADWALL AT INLET  
 CONSTRUCT CULVERT OUTLET PROTECTION  
 (SEE SHEET 176)

- NOTES:**
- FOR LEGENDS SEE SHEETS 3 & 176.
  - ALL EXISTING SIGNS NOT SHOWN ON THE PLANS SHALL BE RETAINED.
  - ALL UTILITY LOCATIONS SHOWN ARE APPROXIMATE AND SHOULD BE VERIFIED PRIOR TO ANY WORK COMMENCING.
  - SEE SHEETS 174 TO 176 FOR CULVERT INFORMATION & DETAILS.

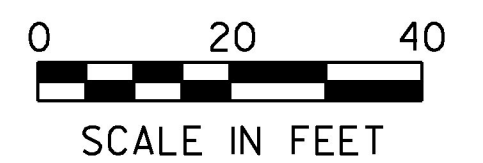

PROJECT NAME:	RICHFORD	PLOT DATE:	4/2/2018
PROJECT NUMBER:	STP 2916(I)	DRAWN BY:	G. BURGMEIER
FILE NAME:	z10c234bdr.dgn	DESIGNED BY:	G. BURGMEIER
PROJECT LEADER:	G. EDWARDS	CHECKED BY:	J. LITTLE
DESIGNED BY:	G. BURGMEIER	SHEET	191 OF 222
PLAN SHEET 15			