

**THINNING AND TRIMMING FOR SIGNS**  
 STA. 75+56, RT  
 (SEE SHEET 158)

**REMOVE AND RESET GUARDRAIL**  
 STA. 74+00.0 TO 79+00.0, LT

**DURABLE 4 INCH WHITE LINE, (OPTION CC BID ITEMS)**  
**TEMPORARY 4 INCH WHITE LINE, PAINT**  
 (ALL LINES WILL INCLUDE EDGE LINE BREAKS  
 AND RADII FOR SIDE ROADS)  
 STA. 74+00 TO 79+00, SOLID LT & RT



**DURABLE 4 INCH YELLOW LINE, (OPTION DD BID ITEMS)**  
**TEMPORARY 4 INCH YELLOW LINE, PAINT**  
 (ALL LINES WILL INCLUDE  $\phi$  BREAKS FOR SIDE ROADS)  
 STA. 74+00 TO 79+00, SOLID LT & RT

**GRUBBING MATERIAL (6")**  
**SLOPE STABILIZATION WITH STONE LINED DITCH**  
 STA. 74+00 TO 78+00, RT  
 (SEE SHEET 158)  
**SLOPE EROSION PREVENTION**  
 STA. 75+08 TO 77+19, LT  
 (SEE SHEET 158)

**REMOVING SIGNS**  
 AS SHOWN - 5

**STONE FILL, TYPE J**  
**SLOPE STABILIZATION WITH STONE LINED DITCH**  
 STA. 74+00 TO 78+00, RT  
 (SEE SHEET 158)  
**SLOPE EROSION PREVENTION**  
 STA. 75+08 TO 77+19, LT  
 (SEE SHEET 158)  
**SLOPE EROSION PREVENTION WITH GUARDRAIL**  
 STA. 74+00 TO 75+08, LT  
 STA. 77+19 TO 79+00, LT  
 (SEE SHEET 168)

**EROSION LOG**  
 STA. 75+08 TO 77+19, LT

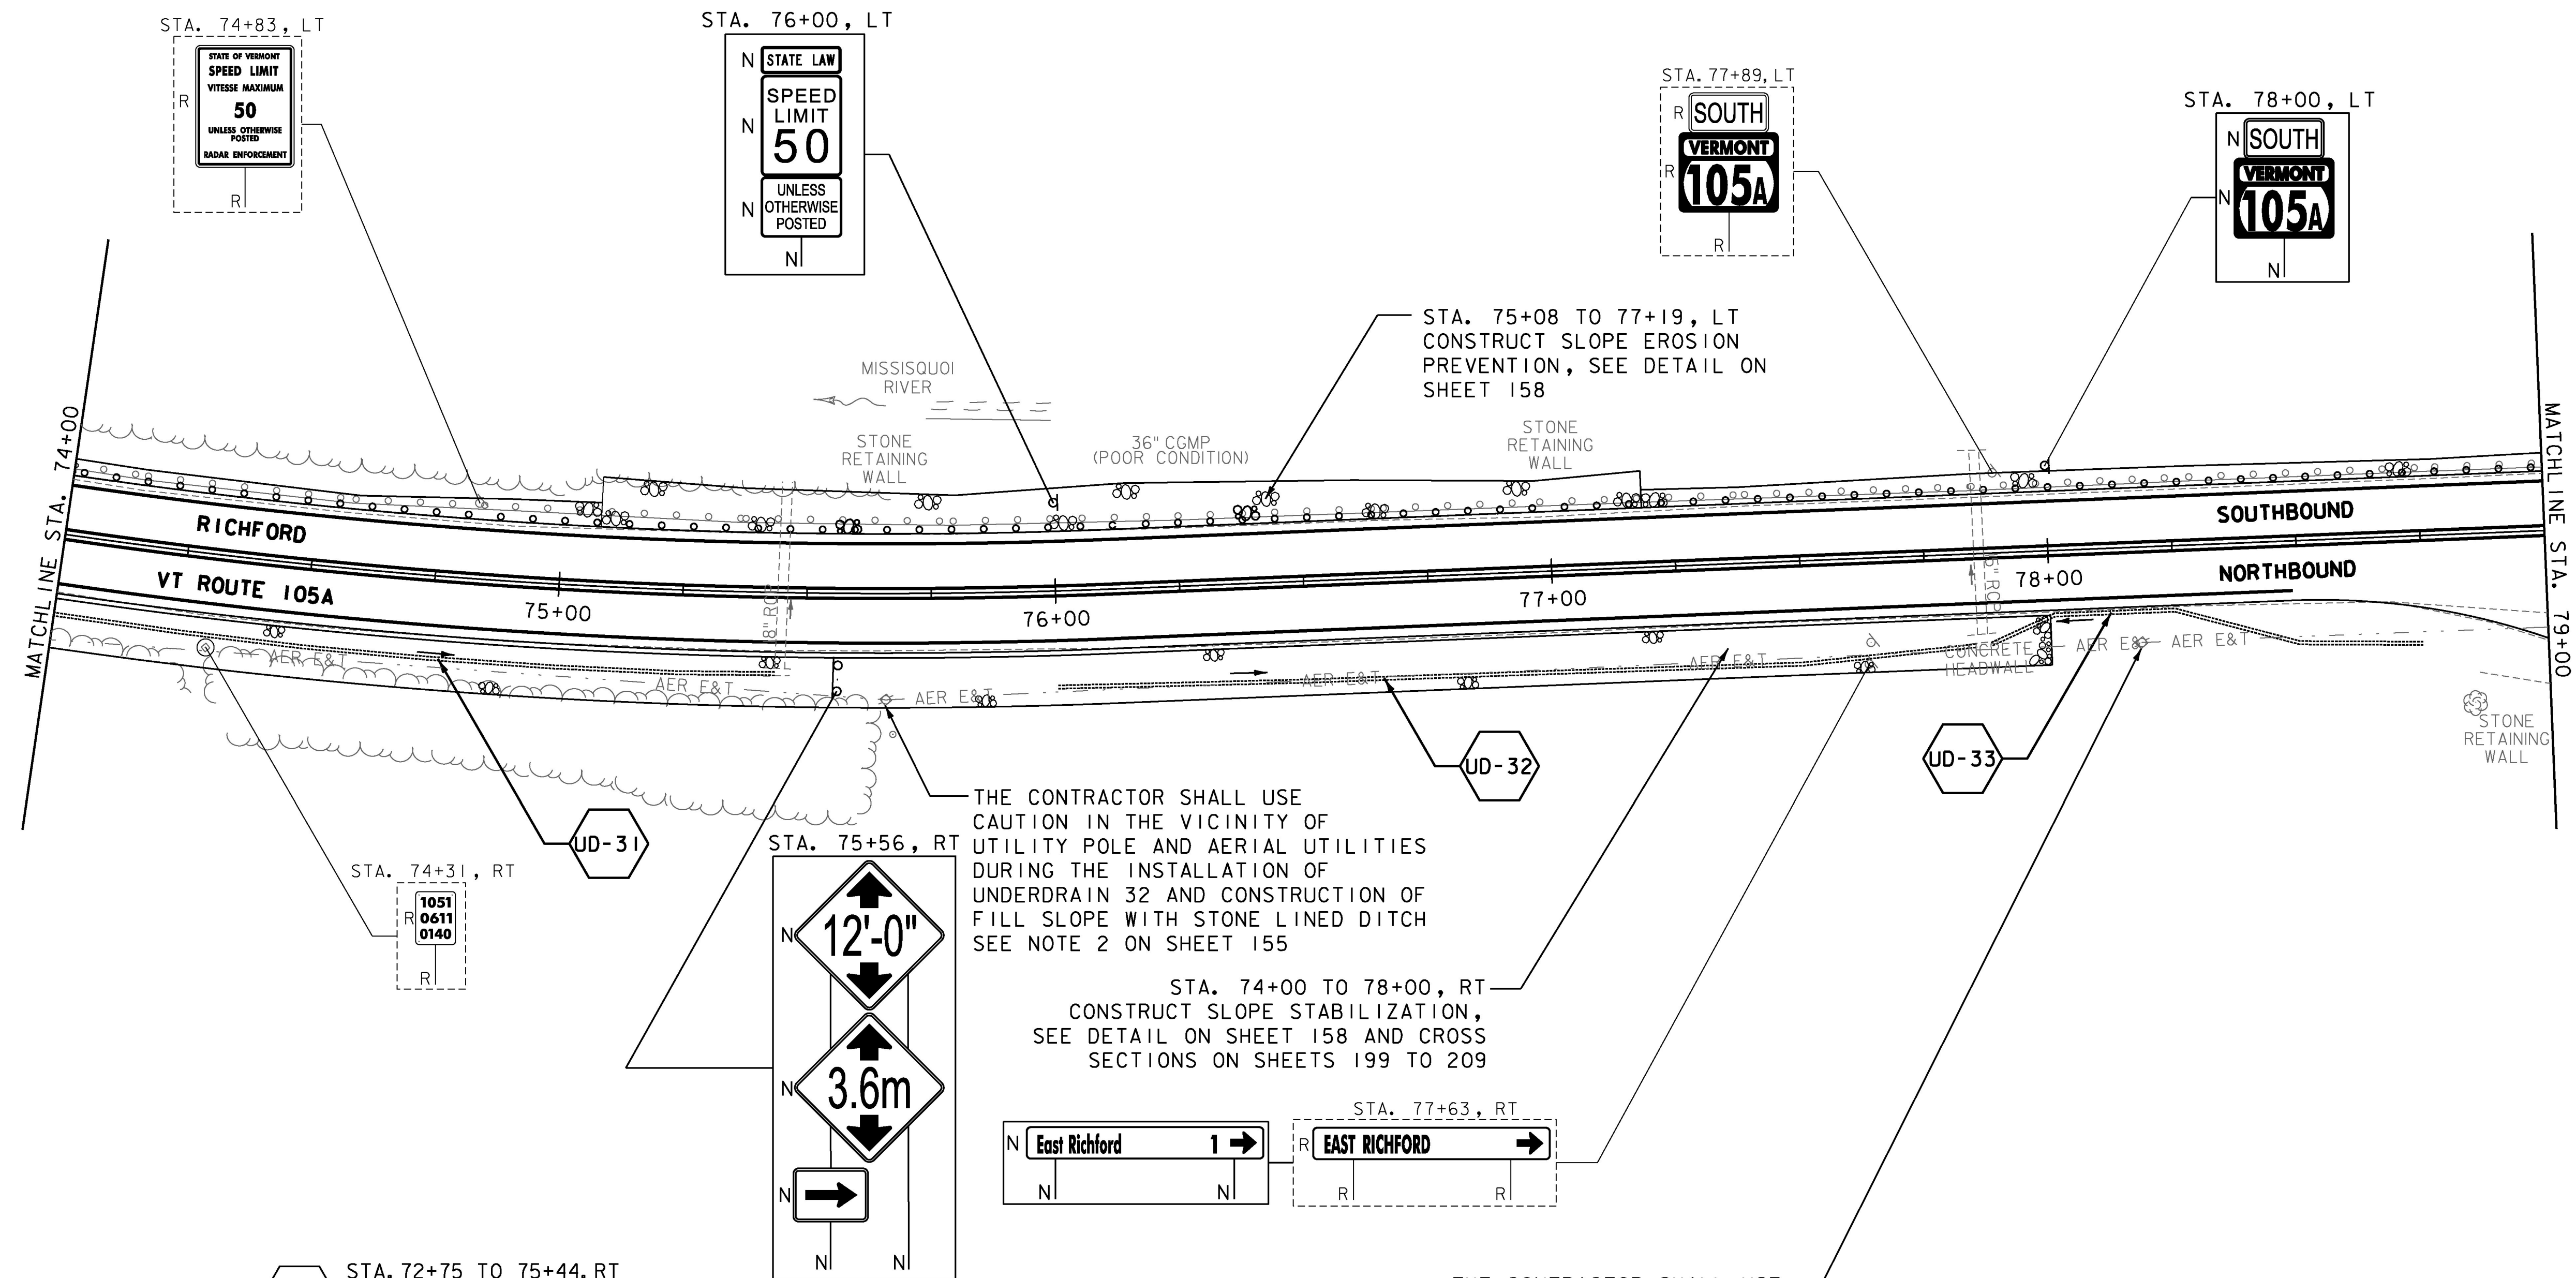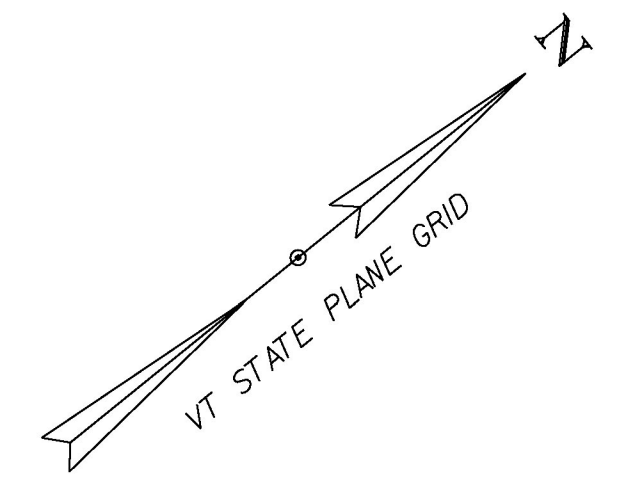

**NOTES:**


- FOR LEGENDS SEE SHEETS 3 & 176.
- ALL EXISTING SIGNS NOT SHOWN ON THE PLANS SHALL BE RETAINED.
- ALL UTILITY LOCATIONS SHOWN ARE APPROXIMATE AND SHOULD BE VERIFIED PRIOR TO ANY WORK COMMENCING.

- STA. 72+75 TO 75+44, RT  
 CONSTRUCT 6 INCH UNDERDRAIN PIPE,  
 SEE SHEETS 165 & 166 FOR DETAILS AND  
 ASSOCIATED QUANTITIES
- STA. 76+00 TO 77+85, RT  
 CONSTRUCT 6 INCH UNDERDRAIN PIPE,  
 SEE SHEETS 165 & 166 FOR DETAILS AND  
 ASSOCIATED QUANTITIES
- STA. 77+88 TO 78+75, RT  
 CONSTRUCT 6 INCH UNDERDRAIN PIPE,  
 SEE SHEETS 165 & 166 FOR DETAILS AND  
 ASSOCIATED QUANTITIES

THE CONTRACTOR SHALL USE CAUTION IN THE VICINITY OF UTILITY POLE AND AERIAL UTILITIES DURING THE INSTALLATION OF UNDERDRAIN 32 AND CONSTRUCTION OF FILL SLOPE WITH STONE LINED DITCH SEE NOTE 2 ON SHEET 155

STA. 74+00 TO 78+00, RT  
 CONSTRUCT SLOPE STABILIZATION,  
 SEE DETAIL ON SHEET 158 AND CROSS  
 SECTIONS ON SHEETS 199 TO 209

THE CONTRACTOR SHALL USE CAUTION IN THE VICINITY OF UTILITY POLE AND AERIAL UTILITIES DURING THE INSTALLATION OF UNDERDRAIN 33 SEE NOTE 2 ON SHEET 155

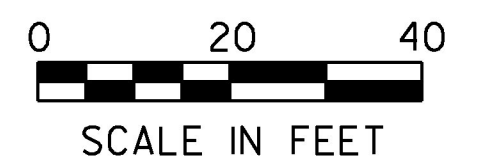

PROJECT NAME:	RICHFORD
PROJECT NUMBER:	STP 2916(I)
FILE NAME:	z10c234bdr.dgn
DESIGNED BY:	G. BURGMEIER
PROJECT LEADER:	G. EDWARDS
PLANNED BY:	G. BURGMEIER
PLAN SHEET 16	
PLOT DATE:	4/2/2018
DRAWN BY:	G. BURGMEIER
CHECKED BY:	J. LITTLE
SHEET	192 OF 222

