

STONE FILL, TYPE I
 SLOPE EROSION PREVENTION WITH GUARDRAIL
 STA. 86+11 TO 86+61, LT
 STA. 86+15 TO 86+65, RT
 STA. 87+48 TO 88+73, LT
 (SEE SHEET 168)

RELOCATE MAILBOX, SINGLE SUPPORT
 STA. 88+92, RT

STEEL BEAM GUARDRAIL, GALVANIZED
 STA. 86+10.75 TO 86+35.75, LT
 STA. 86+14.5 TO 86+33.25, RT
 STA. 87+77.0 TO 88+27.0, RT
 STA. 87+79.5 TO 88+73.25, LT

HD STEEL BEAM GUARDRAIL, GALVANIZED
 STA. 86+35.75 TO 86+60.75, LT
 STA. 86+33.25 TO 86+64.5, RT
 STA. 87+48.25 TO 87+79.5, LT
 STA. 87+52.0 TO 87+77.0, RT

ANCHOR FOR STEEL BEAM RAIL
 STA. 86+10.75, LT
 STA. 86+14.5, RT
 STA. 88+27.0, RT
 STA. 88+73.25, LT

REMOVAL AND DISPOSAL OF GUARDRAIL
 STA. 86+10.75 TO 86+60.75, LT
 STA. 86+14.5 TO 86+64.5, RT
 STA. 87+48.25 TO 88+73.25, LT
 STA. 87+52.0 TO 88+27.0, RT



DURABLE 4 INCH WHITE LINE, (OPTION CC BID ITEMS)
 TEMPORARY 4 INCH WHITE LINE, PAINT
 (ALL LINES WILL INCLUDE EDGE LINE BREAKS
 AND RADII FOR SIDE ROADS)
 STA. 84+00 TO 87+50, SOLID LT & RT

DURABLE 4 INCH WHITE LINE, TYPE A TAPE
 TEMPORARY 4 INCH WHITE LINE, PAINT
 (ALL LINES WILL INCLUDE EDGE LINE BREAKS
 AND RADII FOR SIDE ROADS)
 STA. 87+50 TO 89+00, SOLID LT & RT

DURABLE 4 INCH YELLOW LINE, (OPTION DD BID ITEMS)
 TEMPORARY 4 INCH YELLOW LINE, PAINT
 (ALL LINES WILL INCLUDE ϕ BREAKS FOR SIDE ROADS)
 STA. 84+00 TO 87+50, SOLID LT & RT

DURABLE 4 INCH YELLOW LINE, TYPE A TAPE
 TEMPORARY 4 INCH YELLOW LINE, PAINT
 (ALL LINES WILL INCLUDE ϕ BREAKS FOR SIDE ROADS)
 STA. 87+50 TO 89+00, SOLID LT & RT

REMOVING SIGNS
 AS SHOWN - 8

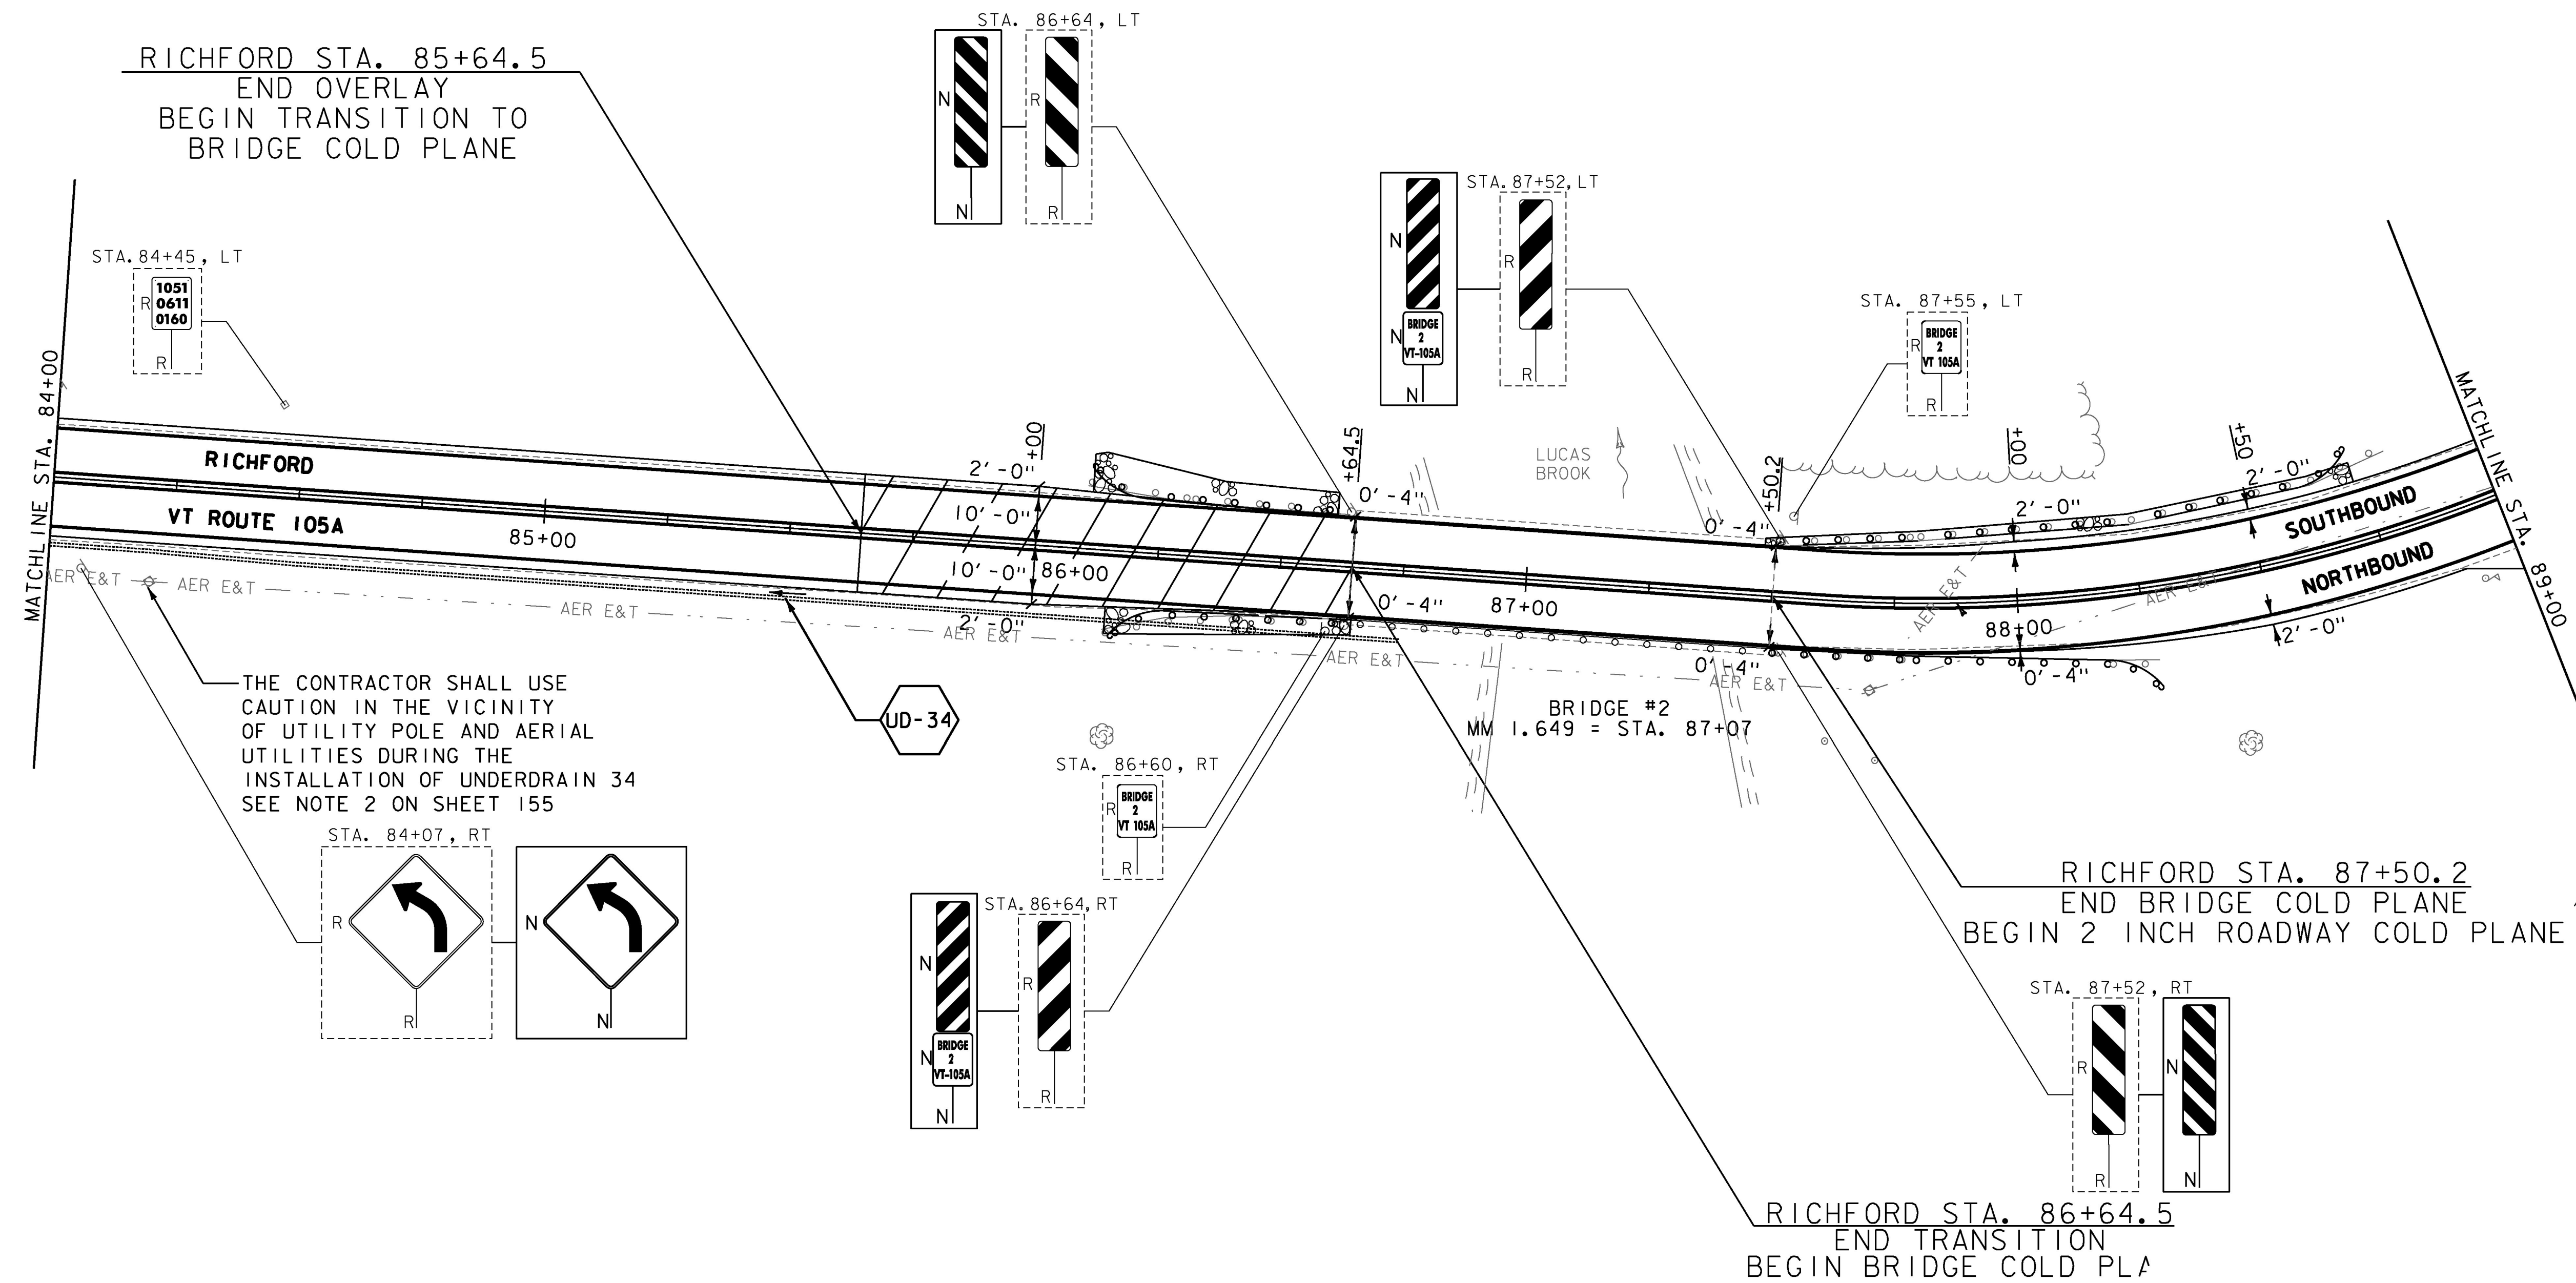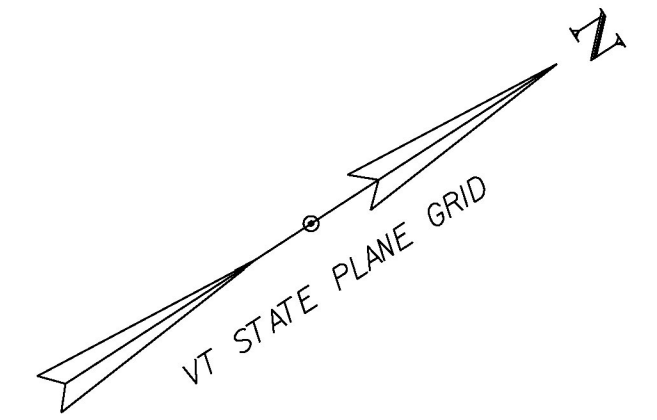

THE CONTRACTOR SHALL USE CAUTION IN THE VICINITY OF UTILITY POLE AND AERIAL UTILITIES DURING THE INSTALLATION OF UNDERDRAIN 34 SEE NOTE 2 ON SHEET 155

NOTES:

- FOR LEGENDS SEE SHEETS 3 & 176.
- ALL EXISTING SIGNS NOT SHOWN ON THE PLANS SHALL BE RETAINED.
- ALL UTILITY LOCATIONS SHOWN ARE APPROXIMATE AND SHOULD BE VERIFIED PRIOR TO ANY WORK COMMENCING.

UD-34 STA. 79+91 TO 86+75, RT
 CONSTRUCT 6 INCH UNDERDRAIN PIPE, SEE SHEETS 165 & 166 FOR DETAILS AND ASSOCIATED QUANTITIES



PROJECT NAME:	RICHFORD	PLOT DATE:	4/2/2018
PROJECT NUMBER:	STP 2916(I)	DRAWN BY:	G. BURGMEIER
FILE NAME:	z10c234bdr.dgn	CHECKED BY:	J. LITTLE
PROJECT LEADER:	G. EDWARDS	SHEET	194 OF 222
DESIGNED BY:	G. BURGMEIER		
PLAN SHEET 18			