

TEMPORARY 4 INCH WHITE LINE, PAINT
 4 INCH WHITE LINE, WATERBORNE PAINT
 (ALL LINES WILL INCLUDE EDGE LINE
 BREAKS AND RADII FOR SIDE ROADS)
 3+60 TO 30+00 LT & RT (SOLID)

TEMPORARY 4 INCH YELLOW LINE, PAINT
 4 INCH YELLOW LINE, WATERBORNE PAINT
 (ALL LINES WILL INCLUDE \square
 BREAKS FOR SIDE ROADS)
 3+60 TO 30+00 LT & RT (SOLID)

TEMPORARY CROSSWALK MARKING, PAINT
 CROSSWALK MARKING, WATERBORNE PAINT
 9+57 LT TO RT (28')

TEMPORARY LETTER OR SYMBOL, PAINT
 LETTER OR SYMBOL, WATERBORNE PAINT
 7+11 LT (AHEAD)
 7+51 LT (STOP)


REHAB. DROP INLETS, CATCH BASINS,
 OR MANHOLES, CLASS J
 5+34 RT

PORTLAND CEMENT
 CONCRETE SIDEWALK, 5 INCH
 9+52 TO 9+61 RT (RAMP TYPE 2)
 9+54 TO 9+59 LT (RAMP TYPE 2)
 16+68 TO 16+85 RT (RAMP TYPE 1)

DETECTABLE WARNING SURFACE (DWS)
 9+57 LT
 9+57 RT
 16+75 RT

STOP COLD PLANE AND OVERLAY
BEGIN LEVEL AND OVERLAY

STA 5+30
 (MM 0.100)

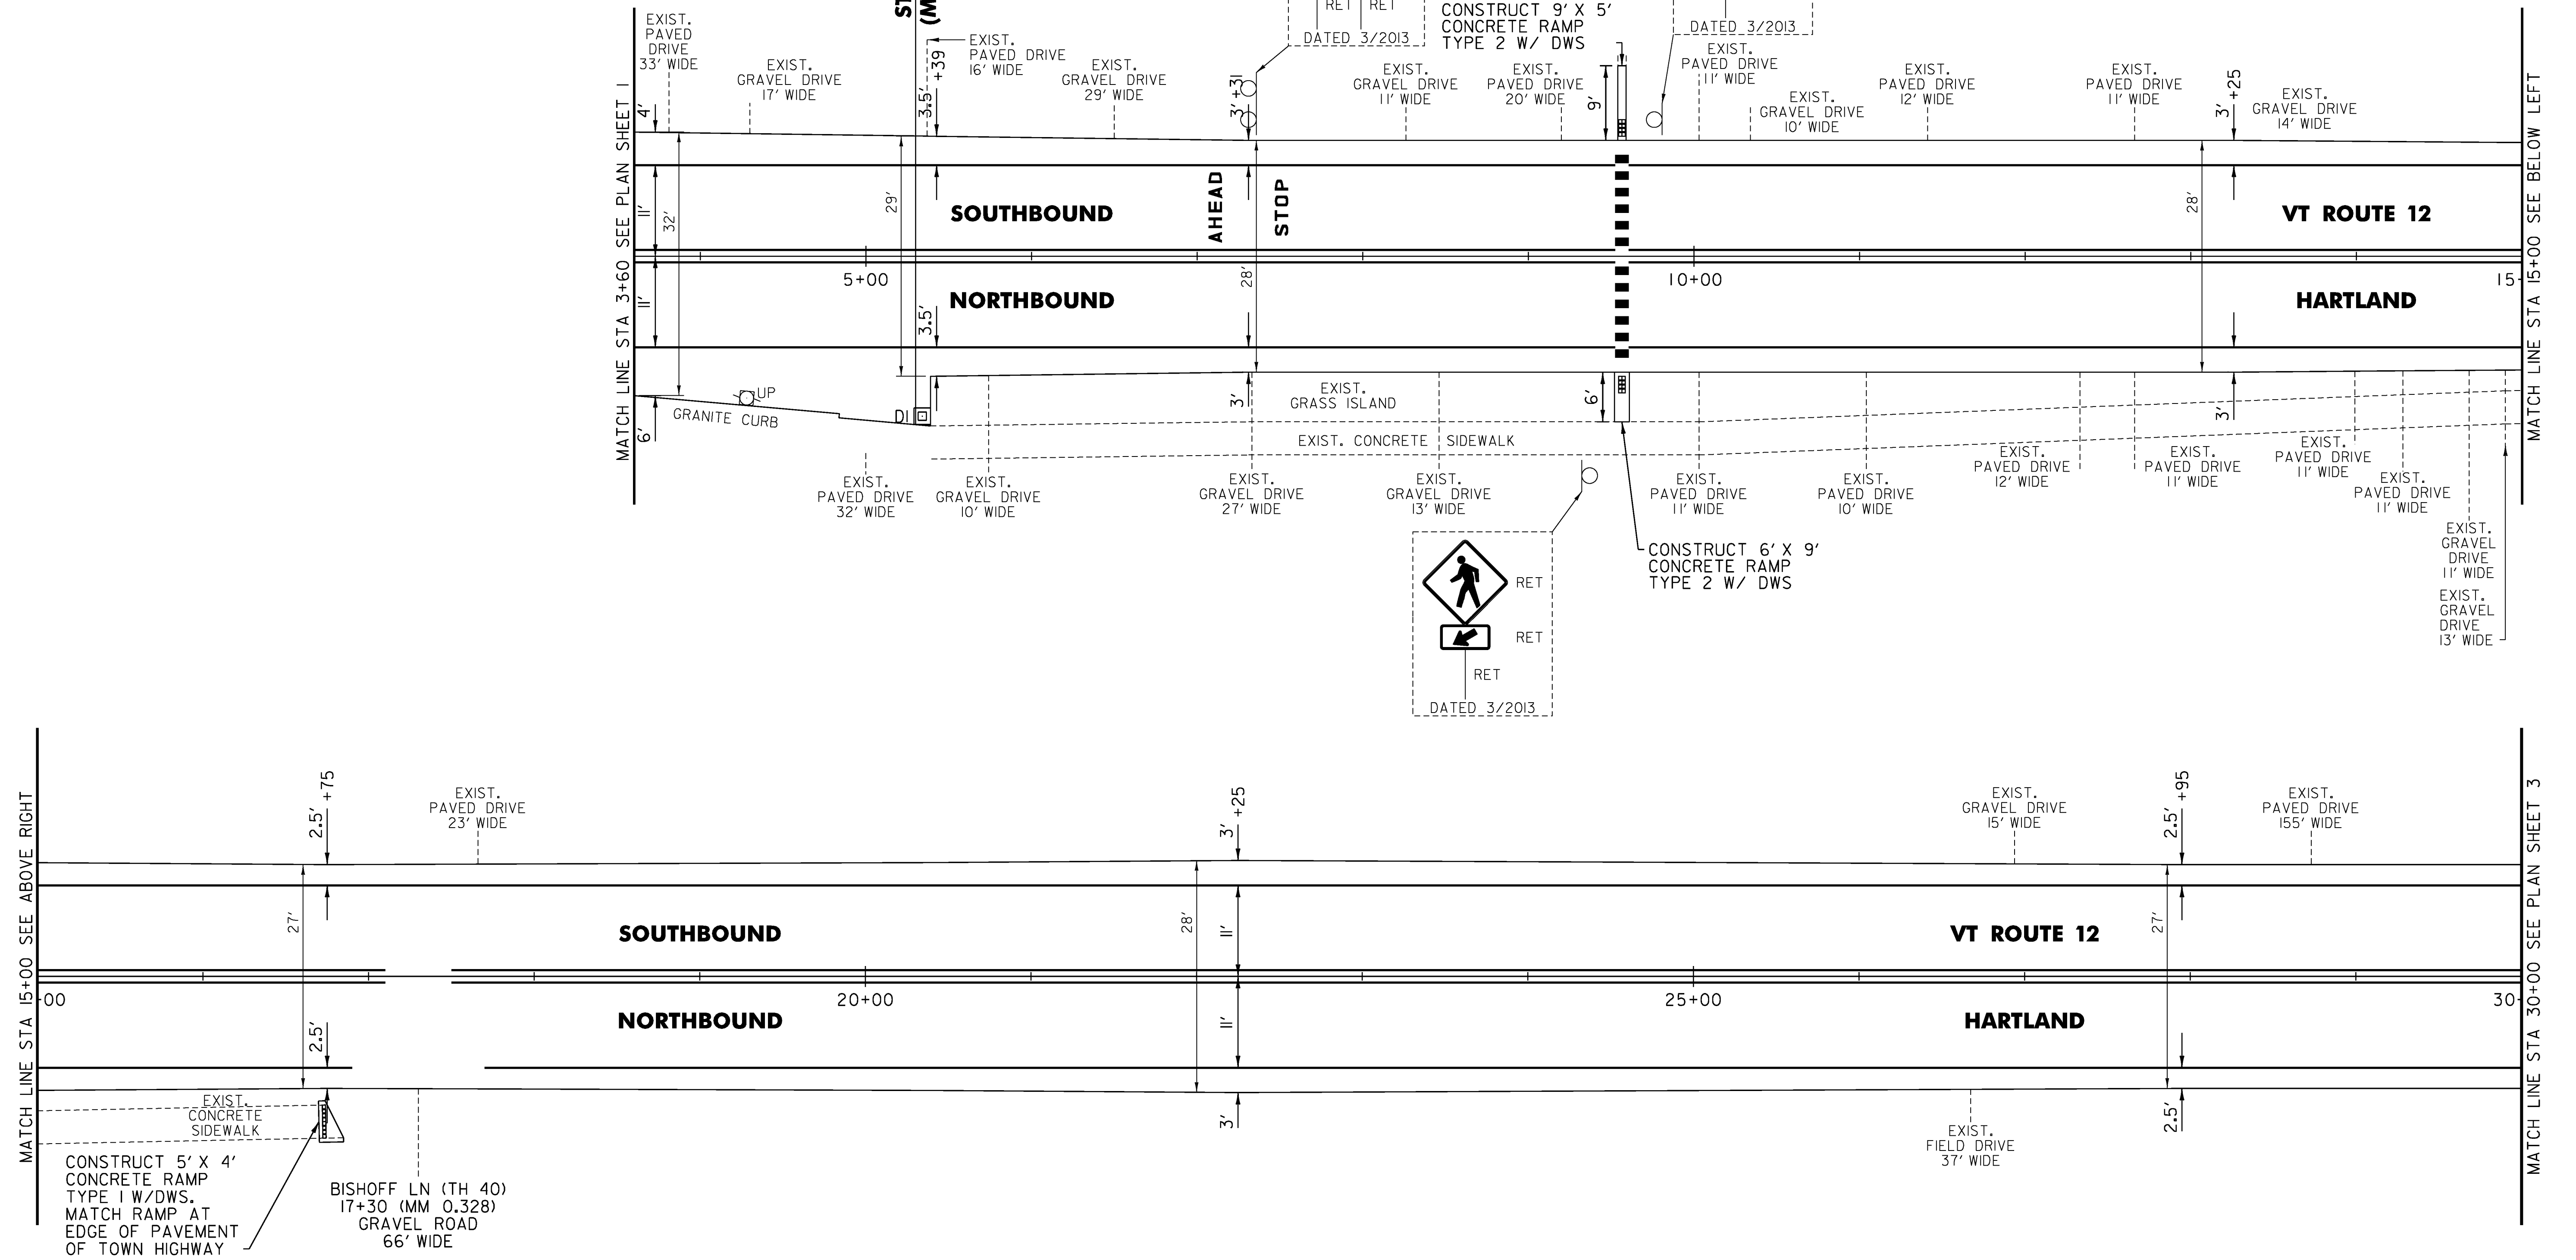

MATCH LINE STA 15+00 SEE ABOVE RIGHT

MATCH LINE STA 30+00 SEE PLAN SHEET 3

CONSTRUCT 5' X 4'
 CONCRETE RAMP
 TYPE I W/DWS.
 MATCH RAMP AT
 EDGE OF PAVEMENT
 OF TOWN HIGHWAY

BISHOFF LN (TH 40)
 17+30 (MM 0.328)
 GRAVEL ROAD
 66' WIDE

NOT TO SCALE

PROJECT NAME:	HARTLAND
PROJECT NUMBER:	STP FPAV(8)
FILE NAME:	z16vl47bdr.dgn
PROJECT LEADER:	P. SHEDD
DESIGNED BY:	N. LEMAY
PLAN SHEET 2	
PLOT DATE:	5/12/2017
DRAWN BY:	S. GOODWIN
CHECKED BY:	P. SHEDD
SHEET	17 OF 33