

TEMPORARY 4 INCH WHITE LINE, PAINT
 4 INCH WHITE LINE, WATERBORNE PAINT
 (ALL LINES WILL INCLUDE EDGE LINE
 BREAKS AND RADII FOR SIDE ROADS)
 114+00 TO 142+00 LT & RT (SOLID)

TEMPORARY 4 INCH YELLOW LINE, PAINT
 4 INCH YELLOW LINE, WATERBORNE PAINT
 (ALL LINES WILL INCLUDE ϕ
 BREAKS FOR SIDE ROADS)
 114+00 TO 115+60 LT & RT (SOLID)
 115+60 TO 123+55 LT (SOLID), RT (DASHED)
 123+55 TO 128+30 RT (DASHED)
 128+30 TO 136+20 LT (DASHED), RT (SOLID)
 136+20 TO 142+00 LT & RT (SOLID)



STEEL BEAM GUARDRAIL, GALVANIZED
 124+64 TO 125+01.5 LT
 124+64 TO 125+01.5 RT
 125+49.5 TO 125+87 LT
 126+13.5 TO 126+51 RT

REMOVAL AND DISPOSAL OF GUARDRAIL
 124+64 TO 125+01.5 LT
 124+64 TO 125+01.5 RT
 125+49.5 TO 125+87 LT
 126+13.5 TO 126+51 RT

ANCHOR FOR STEEL BEAM RAIL
 124+76.5 LT
 124+76.5 RT
 125+74.5 LT
 126+38.5 RT

DELINEATOR WITH STEEL POST
 124+64 LT
 124+64 RT
 125+87 LT
 126+51 RT

ADJUST HEIGHT OF GUARDRAIL
 125+01.5 TO 125+14 LT

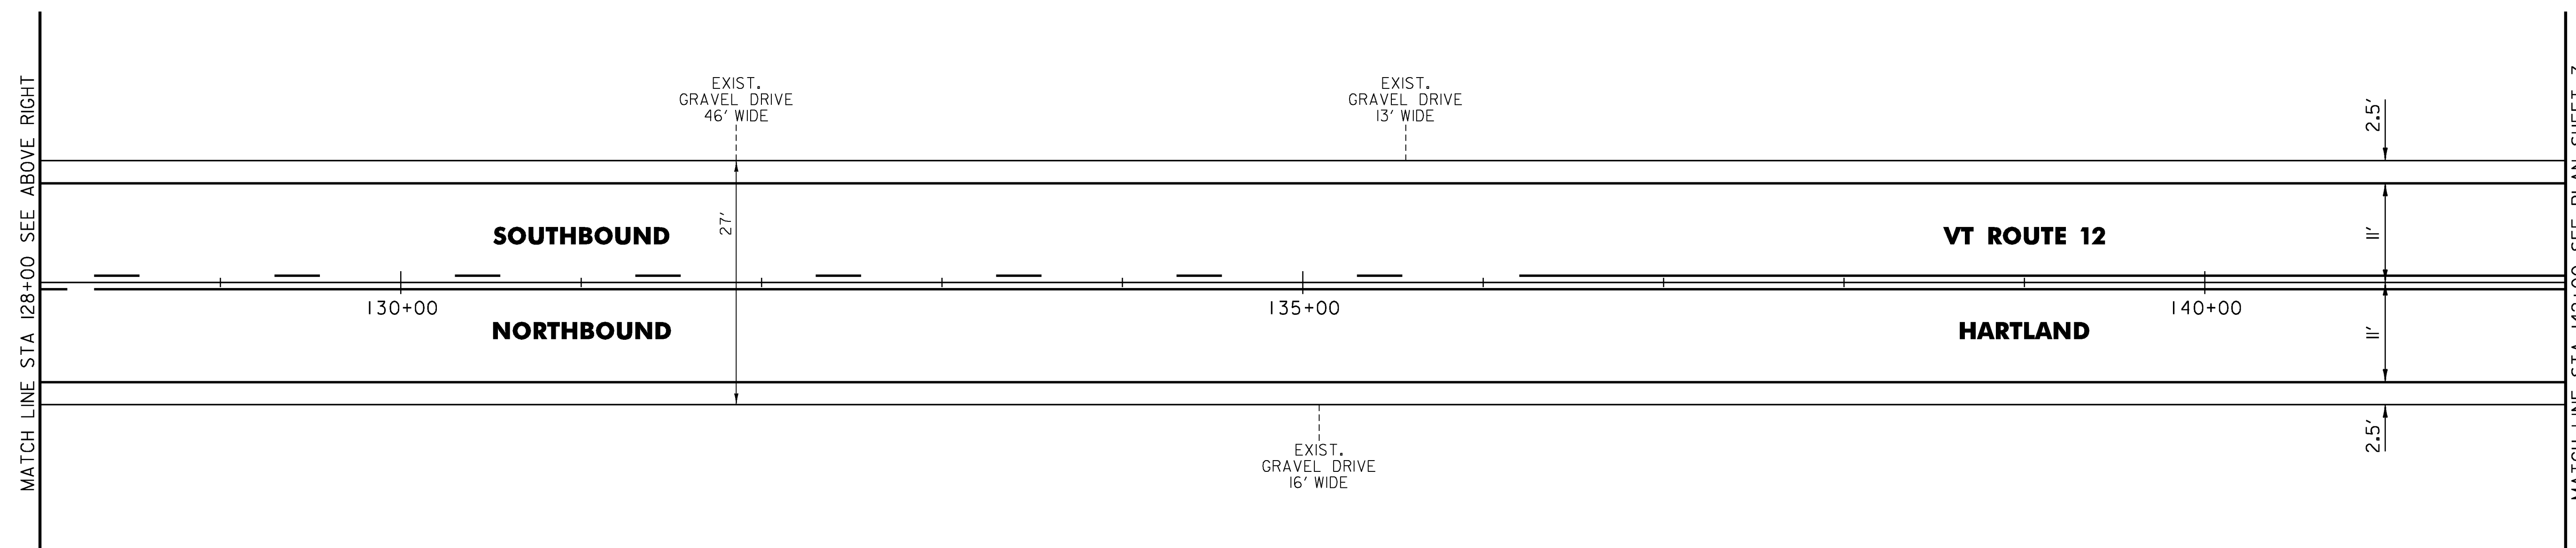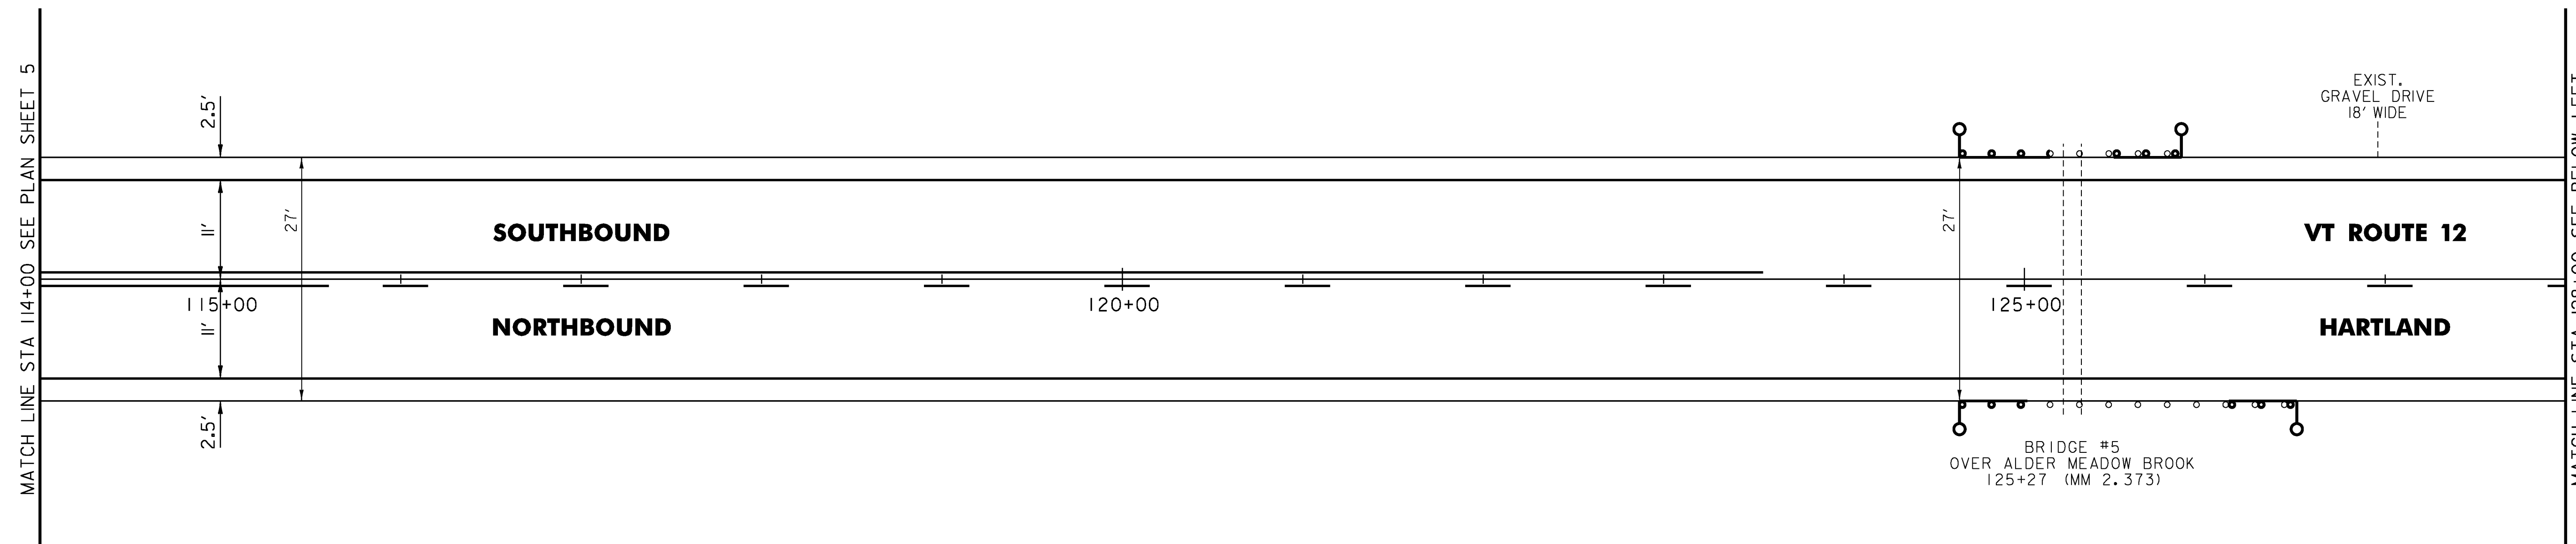

NOT TO SCALE

PROJECT NAME:	HARTLAND	PLOT DATE:	4/14/2017
PROJECT NUMBER:	STP FPAV(8)	DRAWN BY:	S. GOODWIN
FILE NAME:	z16vl47bdr.dgn	CHECKED BY:	P. SHEDD
DESIGNED BY:	N. LEMAY	PLAN SHEET	6
		SHEET	21 OF 33