

TEMPORARY 4 INCH WHITE LINE, PAINT
 4 INCH WHITE LINE, WATERBORNE PAINT
 (ALL LINES WILL INCLUDE EDGE LINE
 BREAKS AND RADII FOR SIDE ROADS)
 142+00 TO 170+00 LT & RT (SOLID)

TEMPORARY 4 INCH YELLOW LINE, PAINT
 4 INCH YELLOW LINE, WATERBORNE PAINT
 (ALL LINES WILL INCLUDE $\frac{1}{2}$
 BREAKS FOR SIDE ROADS)
 142+00 TO 170+00 LT & RT (SOLID)

STEEL BEAM GUARDRAIL, GALVANIZED

148+56 TO 148+93.5 RT
 150+13 TO 150+50.5 LT
 152+07.5 TO 152+45 LT
 157+73 TO 158+10.5 LT
 159+05 TO 159+42.5 RT
 167+27 TO 167+64.5 RT
 168+87.5 TO 169+25 RT

ANCHOR FOR STEEL BEAM RAIL

148+68.5 RT
 150+25.5 LT
 152+32.5 LT
 157+85.5 LT
 159+17.5 RT
 167+39.5 RT
 169+12.5 RT

ADJUST HEIGHT OF GUARDRAIL


148+93.5 TO 150+66 RT
 150+50.5 TO 150+63 LT
 159+88.5 TO 160+01 LT
 167+64.5 TO 167+77 RT
 168+57 TO 170+00 LT

REMOVAL AND DISPOSAL OF GUARDRAIL

148+56 TO 148+93.5 RT
 150+13 TO 150+50.5 LT
 152+07.5 TO 152+45 LT
 157+73 TO 158+10.5 LT
 159+05 TO 159+42.5 RT
 167+27 TO 167+64.5 RT
 168+87.5 TO 169+25 RT

DELINEATOR WITH STEEL POST

148+56 RT
 150+13 LT
 150+66 RT
 152+45 LT
 157+73 LT
 159+05 RT
 160+01 RT
 161+29 RT
 167+27 RT
 168+57 LT
 169+25 RT

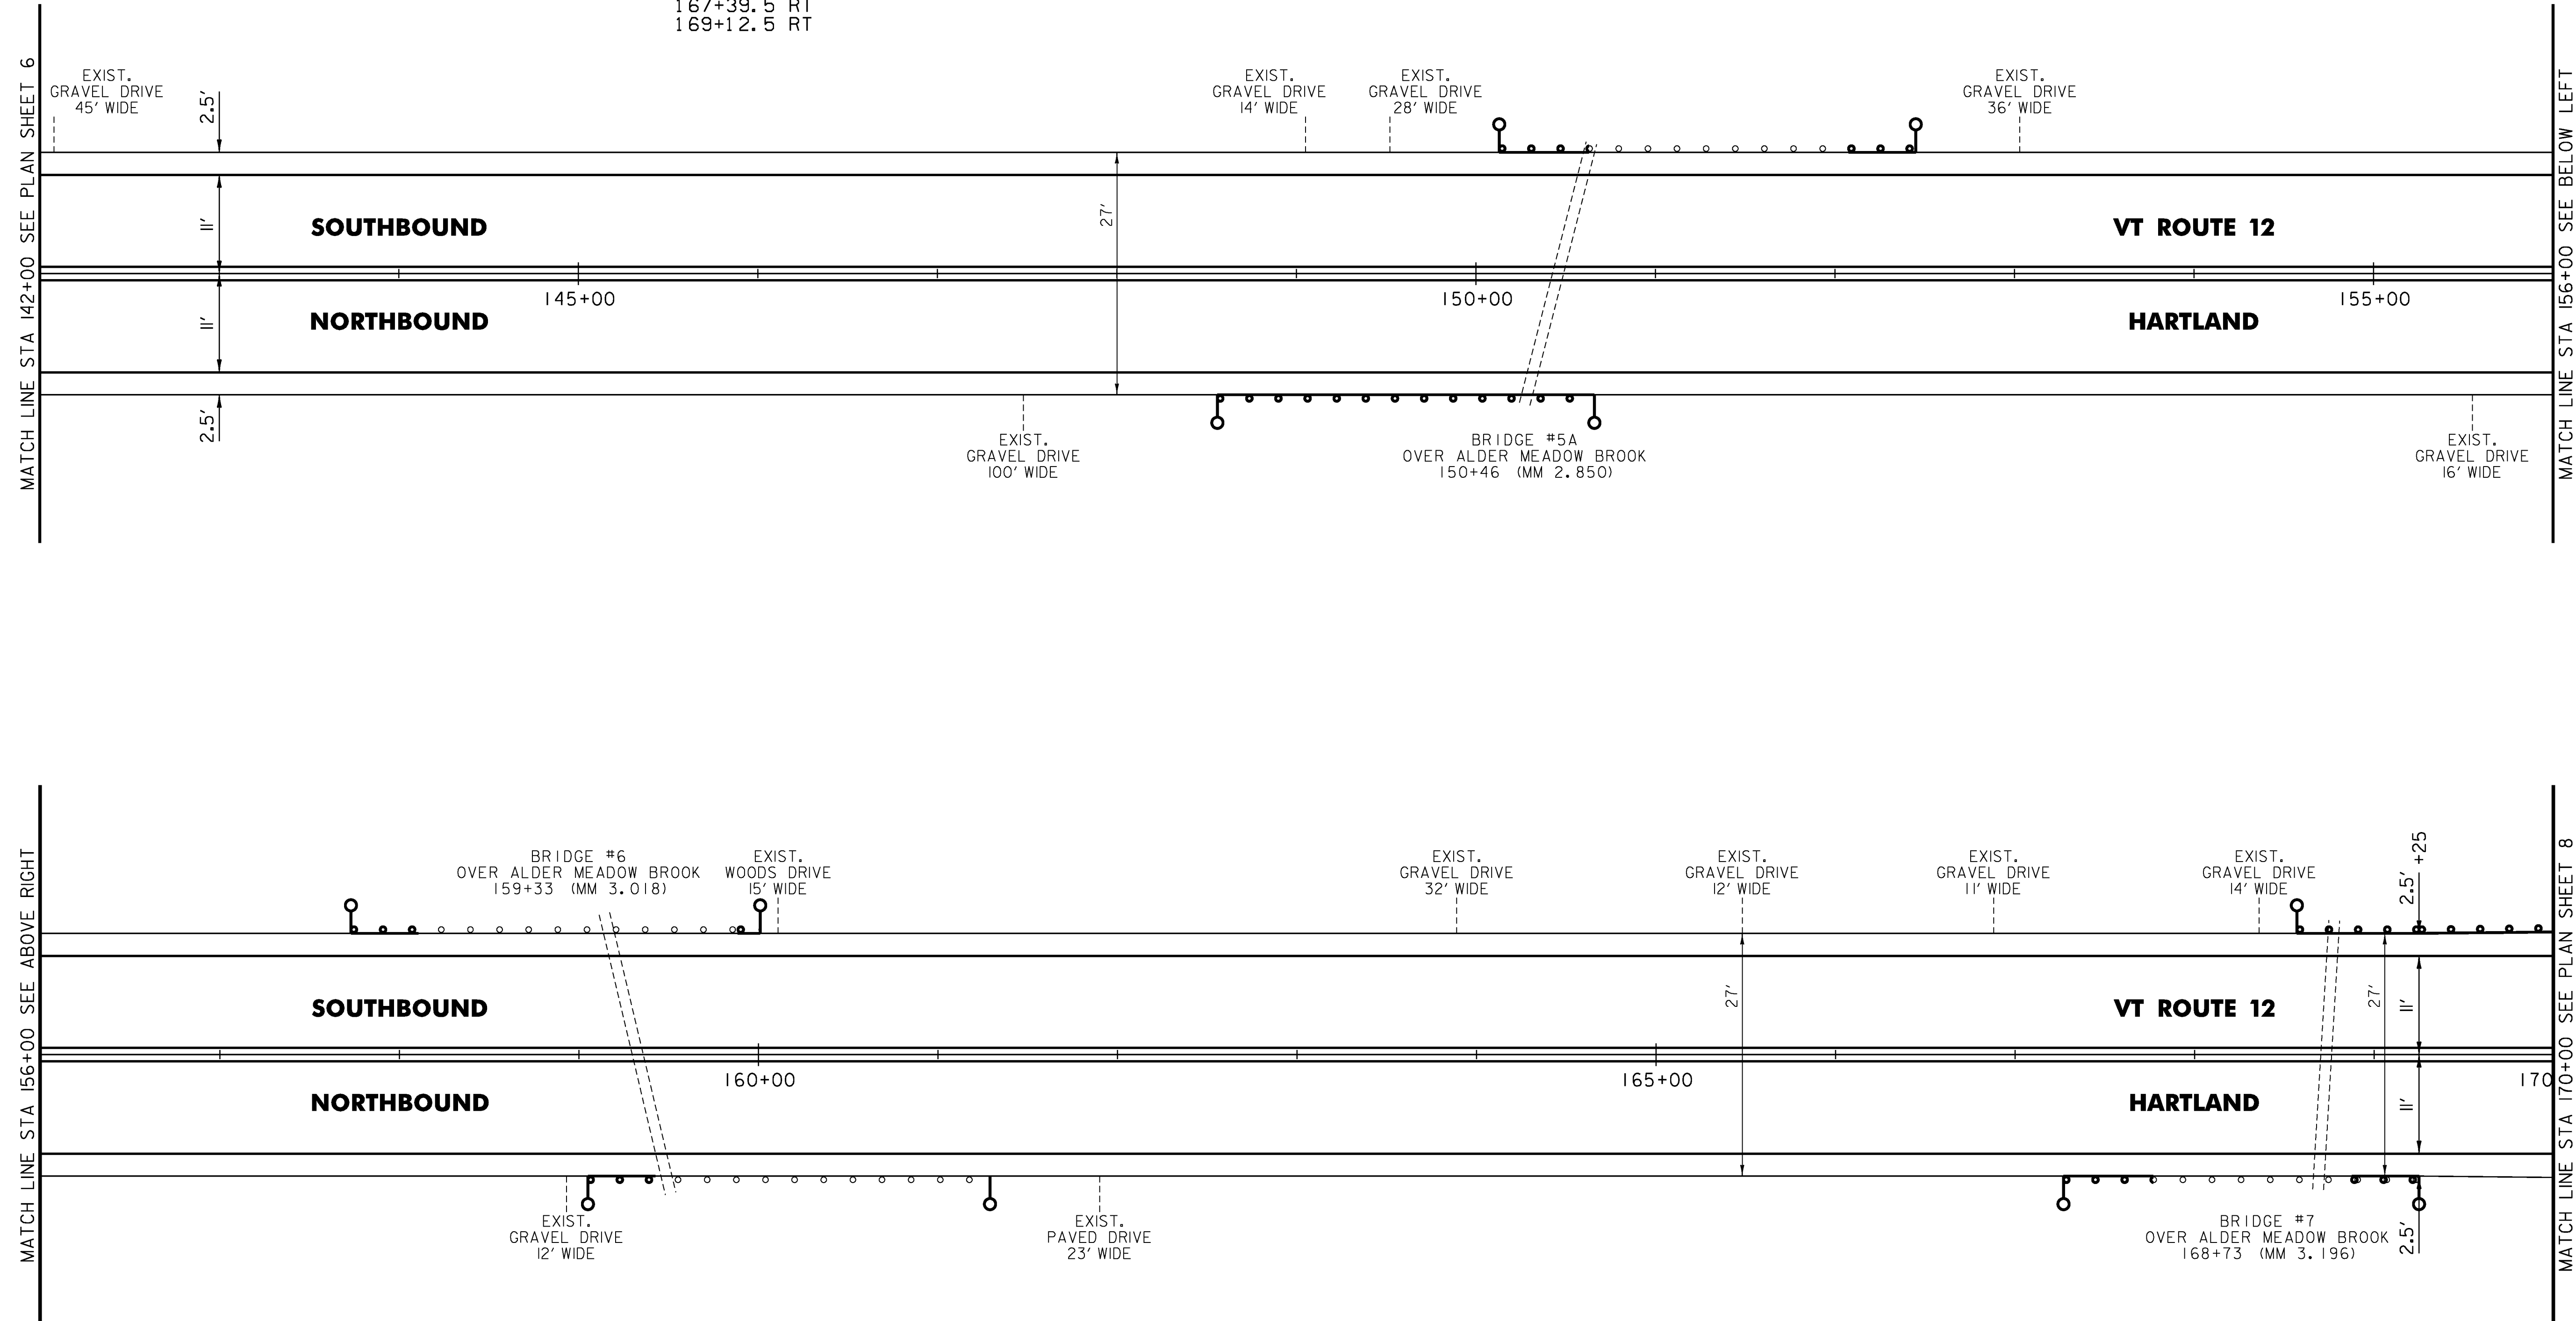

NOT TO SCALE

PROJECT NAME:	HARTLAND
PROJECT NUMBER:	STP FPAV(8)
FILE NAME:	z16vl47bdr.dgn
PROJECT LEADER:	P. SHEDD
DESIGNED BY:	N. LEMAY
PLAN SHEET 7	
PLOT DATE:	4/14/2017
DRAWN BY:	S. GOODWIN
CHECKED BY:	P. SHEDD
SHEET	22 OF 33