

TEMPORARY 4 INCH WHITE LINE, PAINT
 4 INCH WHITE LINE, WATERBORNE PAINT
 (ALL LINES WILL INCLUDE EDGE LINE
 BREAKS AND RADII FOR SIDE ROADS)
 254+00 TO 282+00 LT & RT (SOLID)

TEMPORARY 4 INCH YELLOW LINE, PAINT
 4 INCH YELLOW LINE, WATERBORNE PAINT
 (ALL LINES WILL INCLUDE $\frac{1}{2}$ "
 BREAKS FOR SIDE ROADS)
 254+00 TO 282+00 LT & RT (SOLID)

STEEL BEAM GUARDRAIL, GALVANIZED
 256+13 TO 256+50.5 RT
 256+67.5 TO 257+05 LT
 263+73.5 TO 264+11 RT
 266+95 TO 267+32.5 RT
 271+78.5 TO 272+16 RT


ANCHOR FOR STEEL BEAM RAIL
 256+25.5 RT
 256+92.5 LT
 263+98.5 RT
 267+07.5 RT
 272+03.5 RT

ADJUST HEIGHT OF GUARDRAIL
 255+44 TO 255+56.5 LT
 256+19 TO 256+67.5 LT
 257+25.5 TO 257+75.5 RT
 259+00.5 TO 259+50.5 RT
 260+00.5 TO 262+73.5 RT
 263+48.5 TO 263+73.5 RT
 267+32.5 TO 267+45 RT
 268+45 TO 269+20 RT
 269+44.5 TO 269+69.5 RT
 269+94.5 TO 270+57 RT

REPLACE GUARDRAIL POST ASSEMBLY
 REPLACE GUARDRAIL BEAM UNIT
 269+69.5 TO 269+94.5 RT

REMOVAL AND DISPOSAL OF GUARDRAIL
 256+13 TO 256+50.5 RT
 256+67.5 TO 257+05 LT
 263+73.5 TO 264+11 RT
 266+95 TO 267+32.5 RT
 271+78.5 TO 272+16 RT

DELINEATOR WITH STEEL POST
 255+44 LT
 256+13 RT
 257+05 LT
 264+11 RT
 266+95 RT
 270+57 RT
 270+92 RT
 272+16 RT

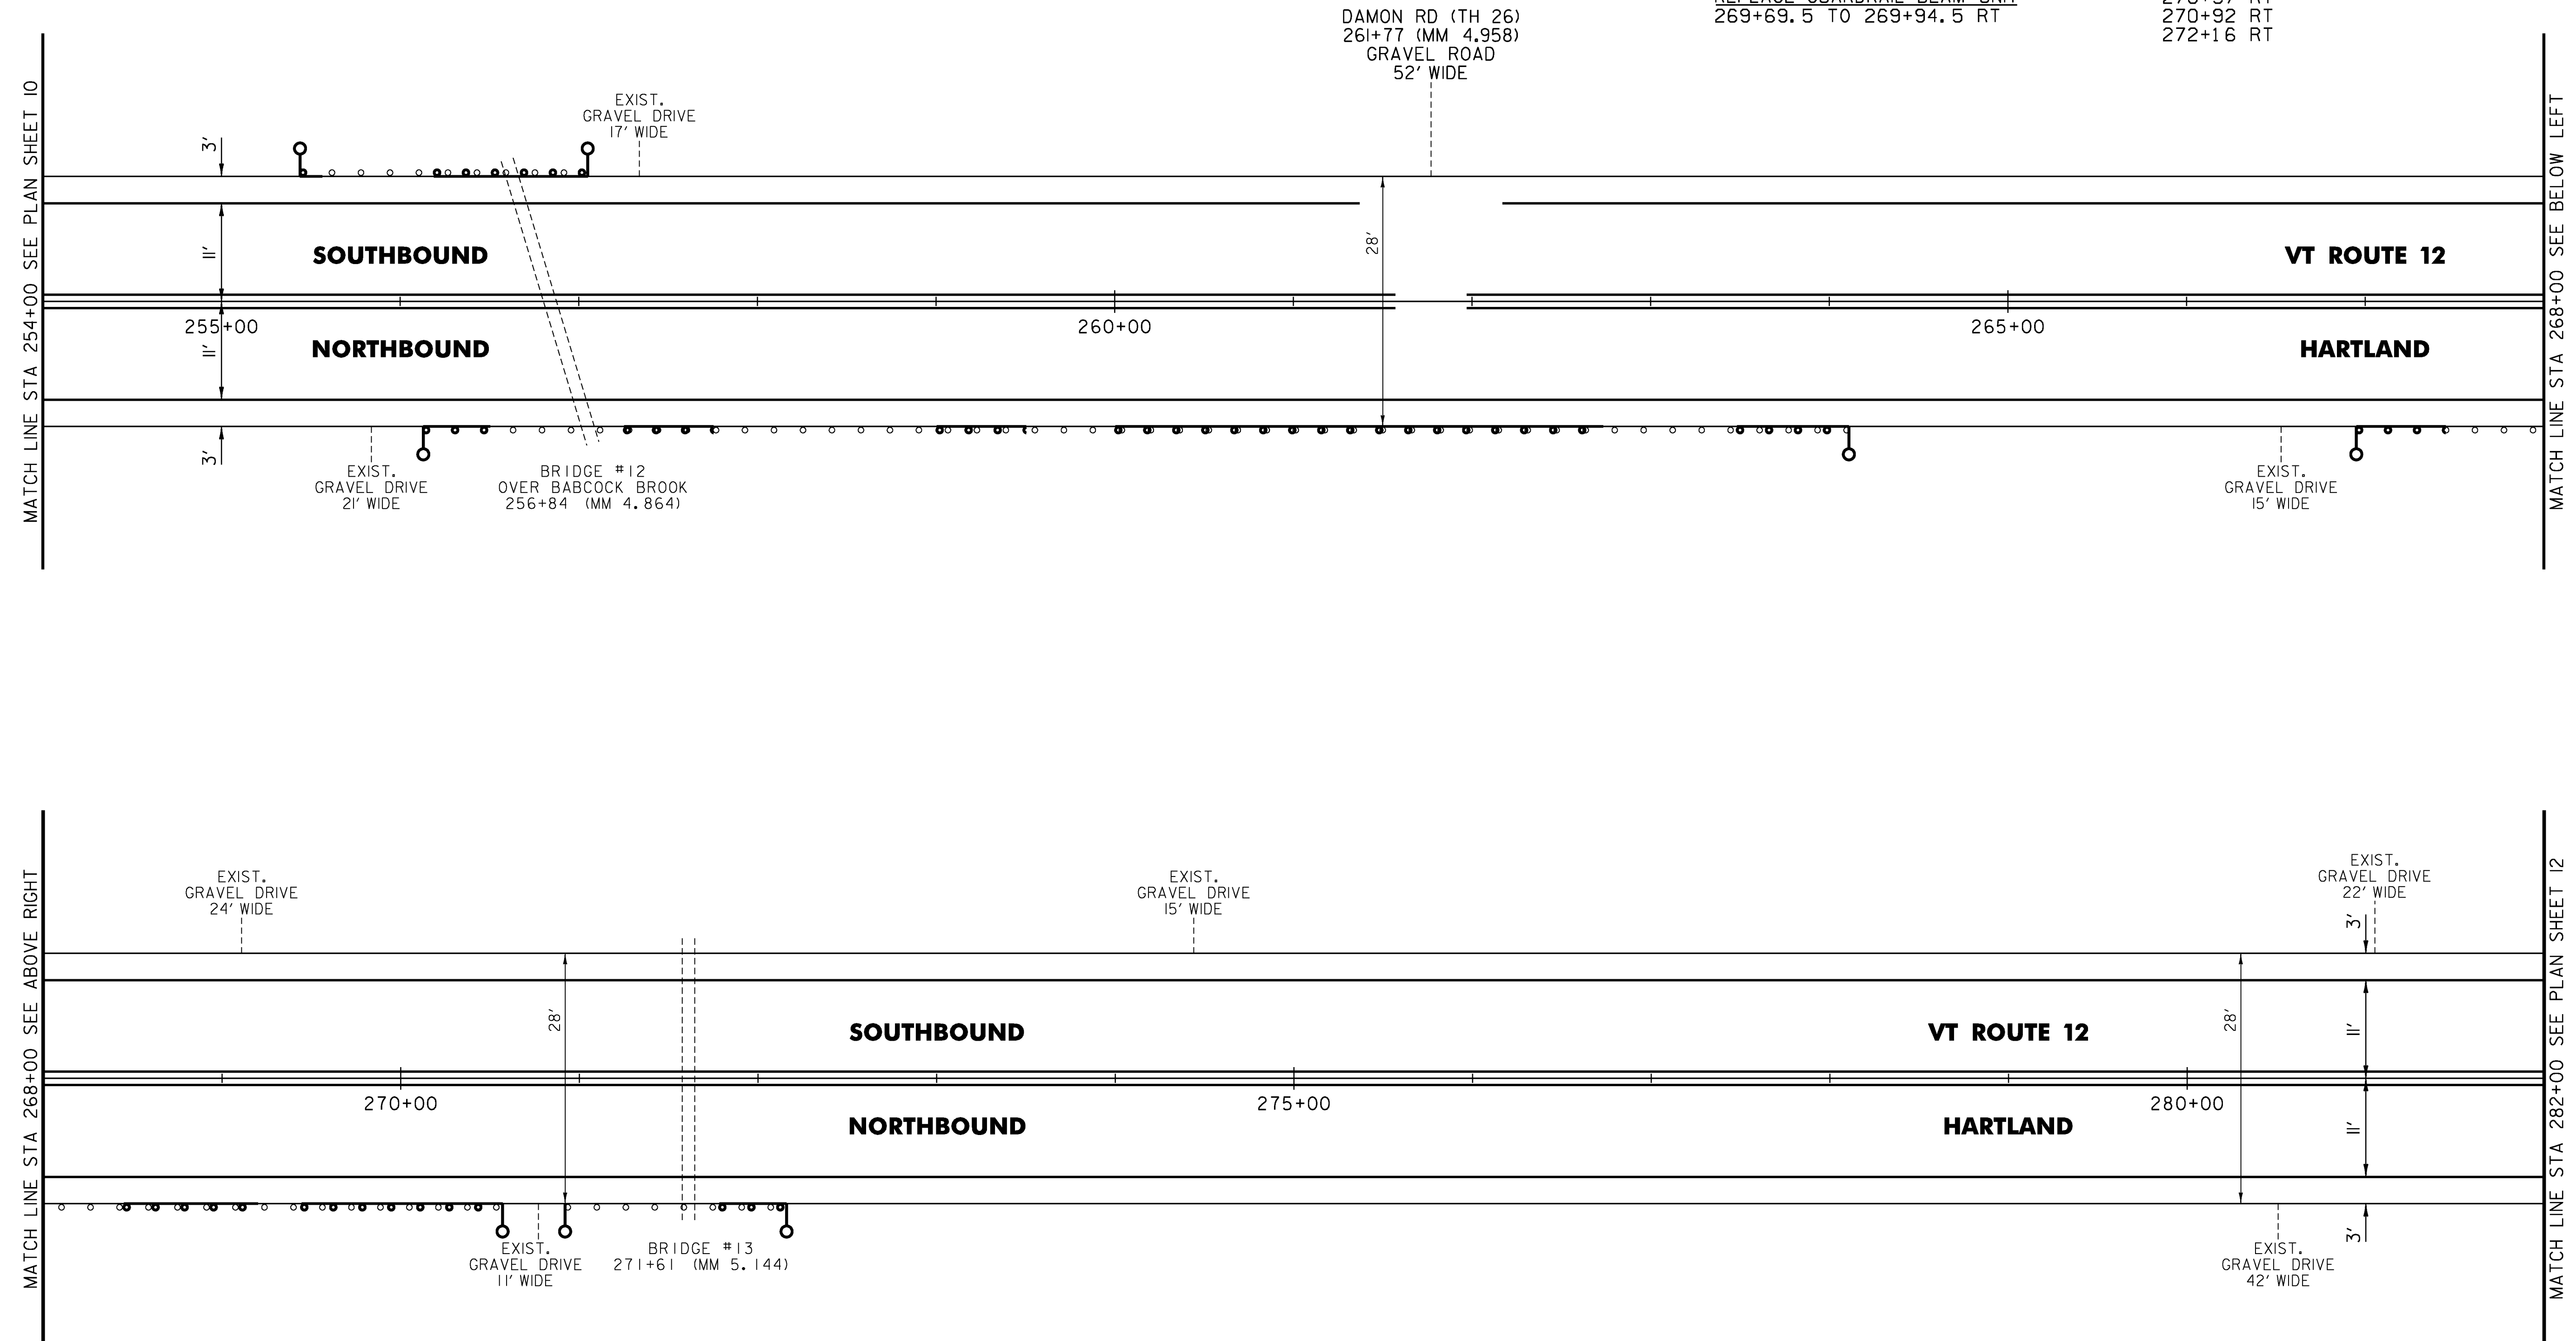

NOT TO SCALE

PROJECT NAME:	HARTLAND	PLOT DATE:	4/14/2017
PROJECT NUMBER:	STP FPAV(8)	DRAWN BY:	S. GOODWIN
FILE NAME:	z16vl47bdr.dgn	CHECKED BY:	P. SHEDD
DESIGNED BY:	N. LEMAY	PLAN SHEET 11	SHEET 26 OF 33