

TEMPORARY 4 INCH WHITE LINE, PAINT
 4 INCH WHITE LINE, WATERBORNE PAINT
 (ALL LINES WILL INCLUDE EDGE LINE
 BREAKS AND RADII FOR SIDE ROADS)
 338+00 TO 366+00 LT & RT (SOL ID)

TEMPORARY 4 INCH YELLOW LINE, PAINT
 4 INCH YELLOW LINE, WATERBORNE PAINT
 (ALL LINES WILL INCLUDE ϕ
 BREAKS FOR SIDE ROADS)
 338+00 TO 366+00 LT & RT (SOL ID)


STEEL BEAM GUARDRAIL, GALVANIZED
 355+60 TO 355+97.5 LT

 ANCHOR FOR STEEL BEAM RAIL
 355+72.5 LT

ADJUST HEIGHT OF GUARDRAIL
 356+33.5 TO 356+46 LT

REMOVAL AND DISPOSAL OF GUARDRAIL
 355+60 TO 355+97.5 LT

 DELINEATOR WITH STEEL POST
 355+60 LT
 356+46 LT

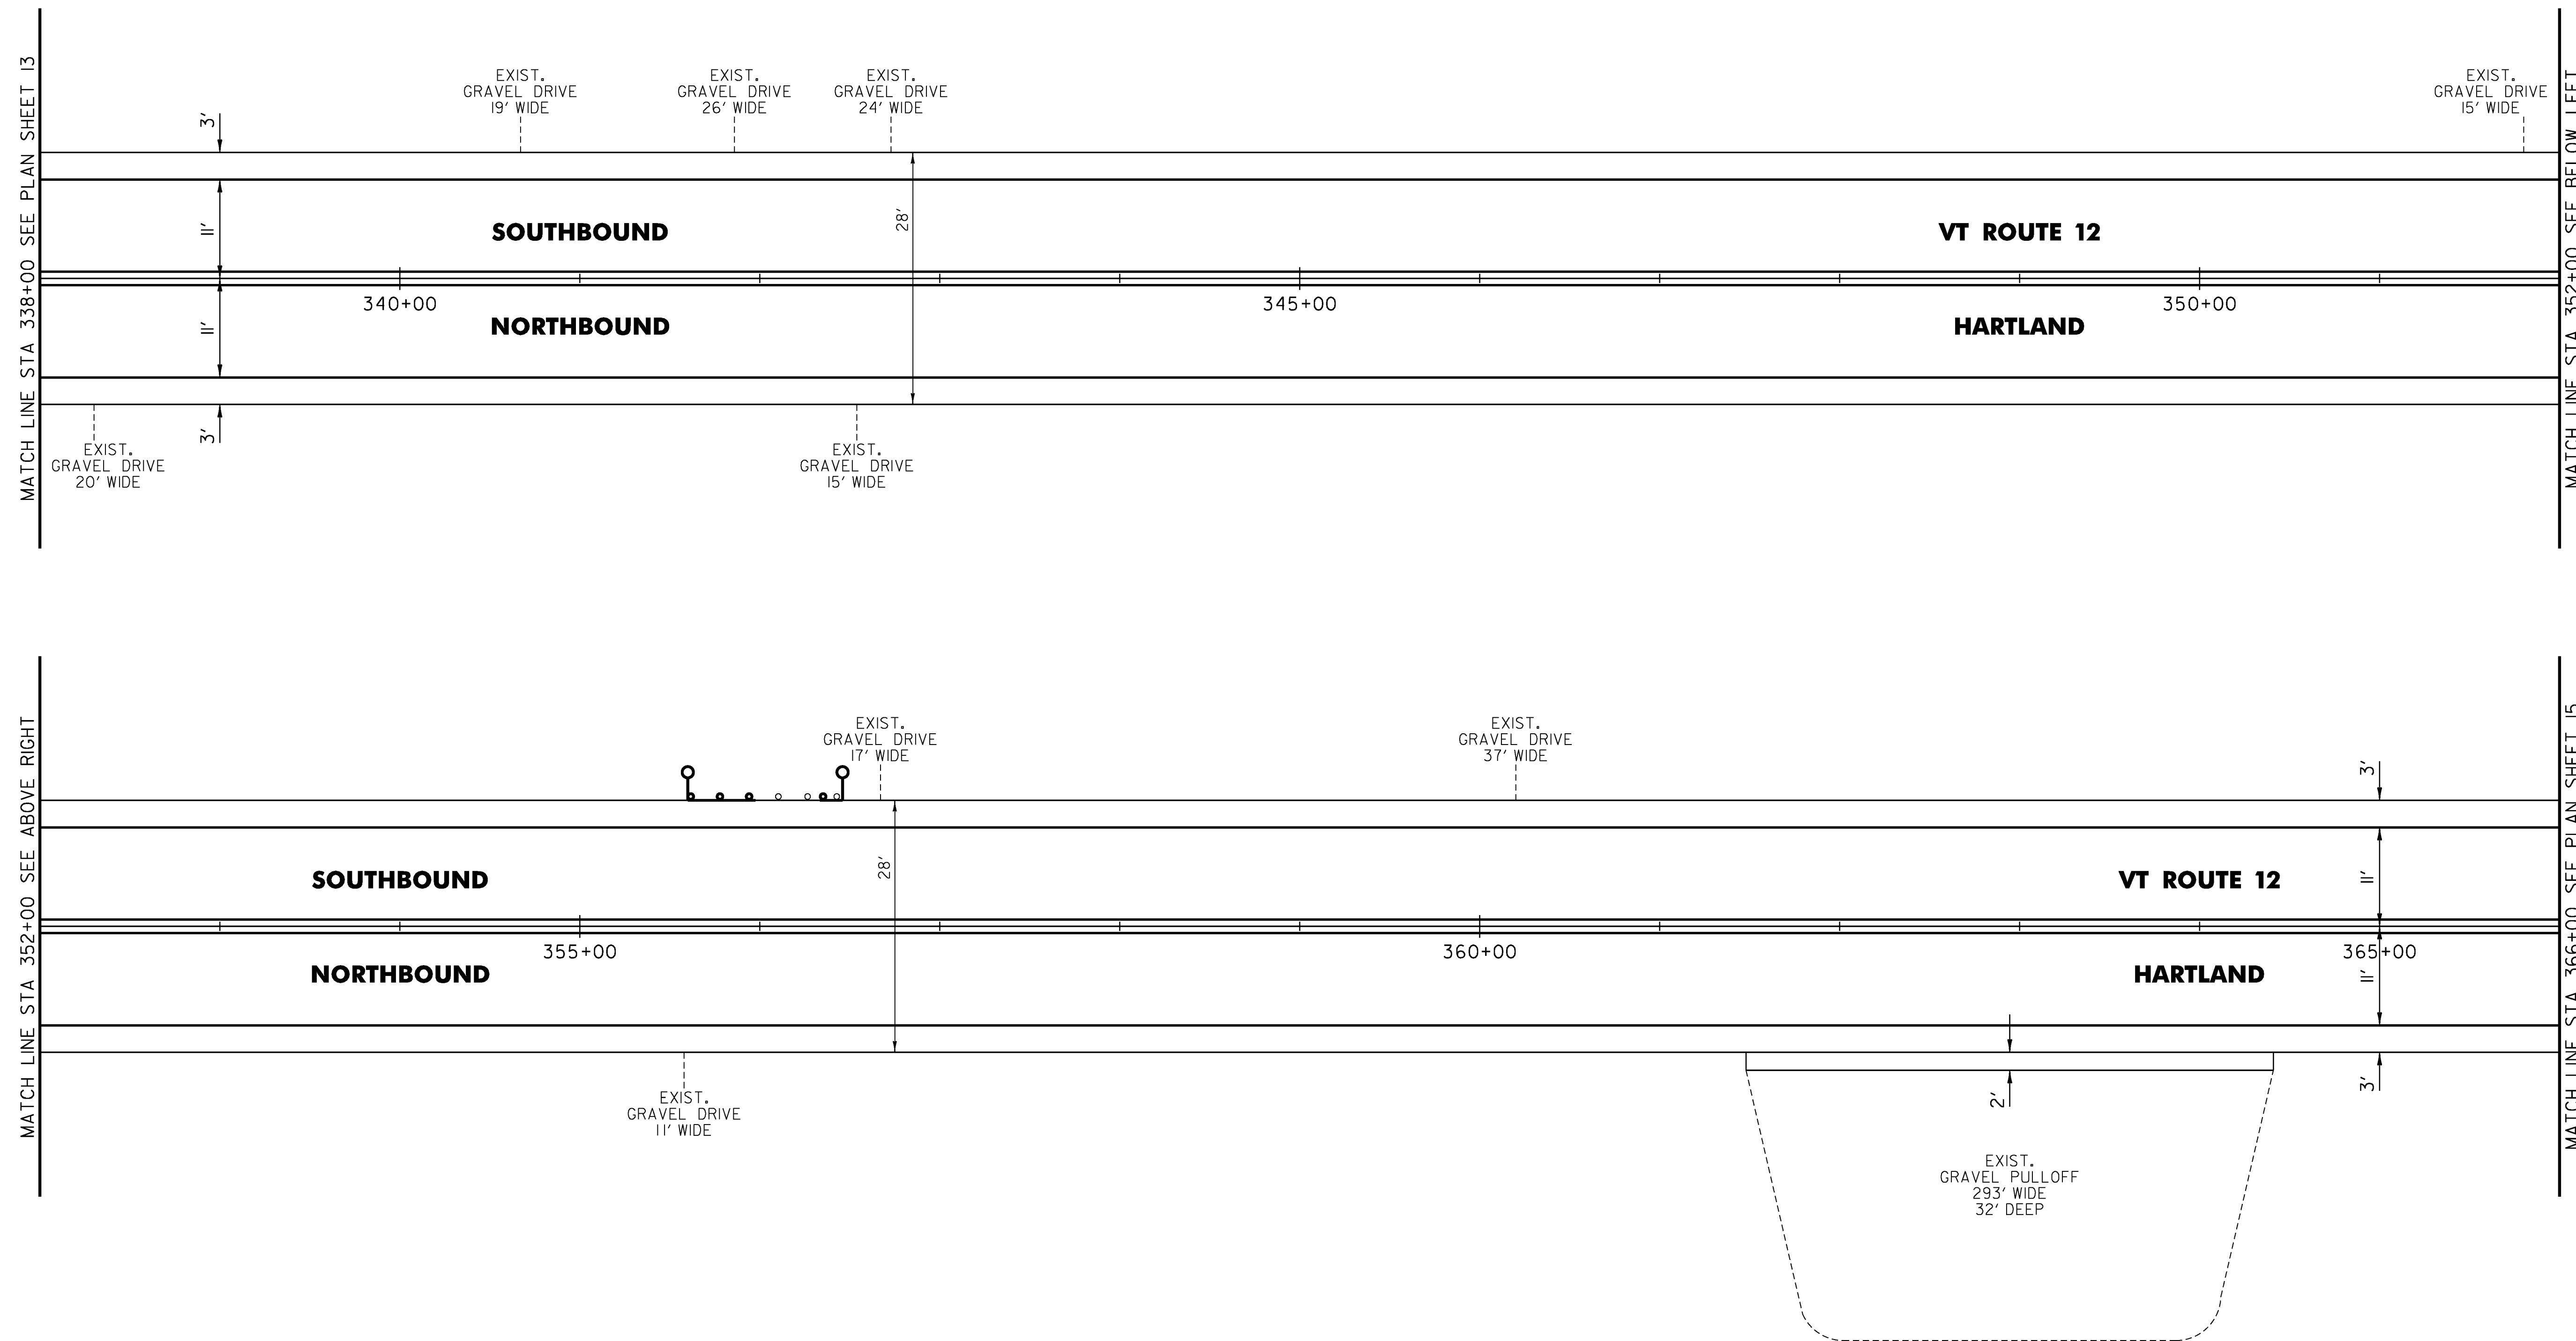

NOT TO SCALE

PROJECT NAME:	HARTLAND	PLOT DATE:	4/14/2017
PROJECT NUMBER:	STP FPAV(8)	DRAWN BY:	S. GOODWIN
FILE NAME:	z16vl47bdr.dgn	DESIGNED BY:	N. LEMAY
PROJECT LEADER:	P. SHEDD	CHECKED BY:	P. SHEDD
DESIGNED BY:	N. LEMAY	PLAN SHEET 14	SHEET 29 OF 33