

TEMPORARY 4 INCH WHITE LINE, PAINT
 4 INCH WHITE LINE, WATERBORNE PAINT
 (ALL LINES WILL INCLUDE EDGE LINE
 BREAKS AND RADII FOR SIDE ROADS)
 394+00 TO 406+85 LT & RT (SOLID)

TEMPORARY 4 INCH YELLOW LINE, PAINT
 4 INCH YELLOW LINE, WATERBORNE PAINT
 (ALL LINES WILL INCLUDE $\frac{1}{2}$
 BREAKS FOR SIDE ROADS)
 394+00 TO 406+60 LT & RT (SOLID)

TEMPORARY LETTER OR SYMBOL, PAINT
 LETTER OR SYMBOL, WATERBORNE PAINT
 399+78 RT (STOP)
 400+18 RT (AHEAD)
 406+51 RT (STOP)

TEMPORARY 24 INCH STOP BAR, PAINT
 24 INCH STOP BAR, WATERBORNE PAINT
 406+60 RT (23')

STEEL BEAM GUARDRAIL, GALVANIZED
 404+06 TO 404+43.5 RT

ANCHOR FOR STEEL BEAM RAIL
 404+18.5 RT


ADJUST HEIGHT OF GUARDRAIL
 394+23.5 TO 394+73.5 RT
 402+96.5 TO 403+59 RT
 403+71.5 TO 403+84 RT
 404+43.5 TO 404+81 RT
 405+54 TO 406+29 RT

REPLACE GUARDRAIL POST ASSEMBLY
 REPLACE GUARDRAIL BEAM UNIT
 404+81 TO 405+06 RT

REMOVAL AND DISPOSAL OF GUARDRAIL
 404+06 TO 404+43.5 RT

DELINEATOR WITH STEEL POST
 403+84 RT
 404+06 RT

END HARTLAND STP FPAV(8)
STA 406+85.00 (MM 7.705)
END LEVEL AND OVERLAY

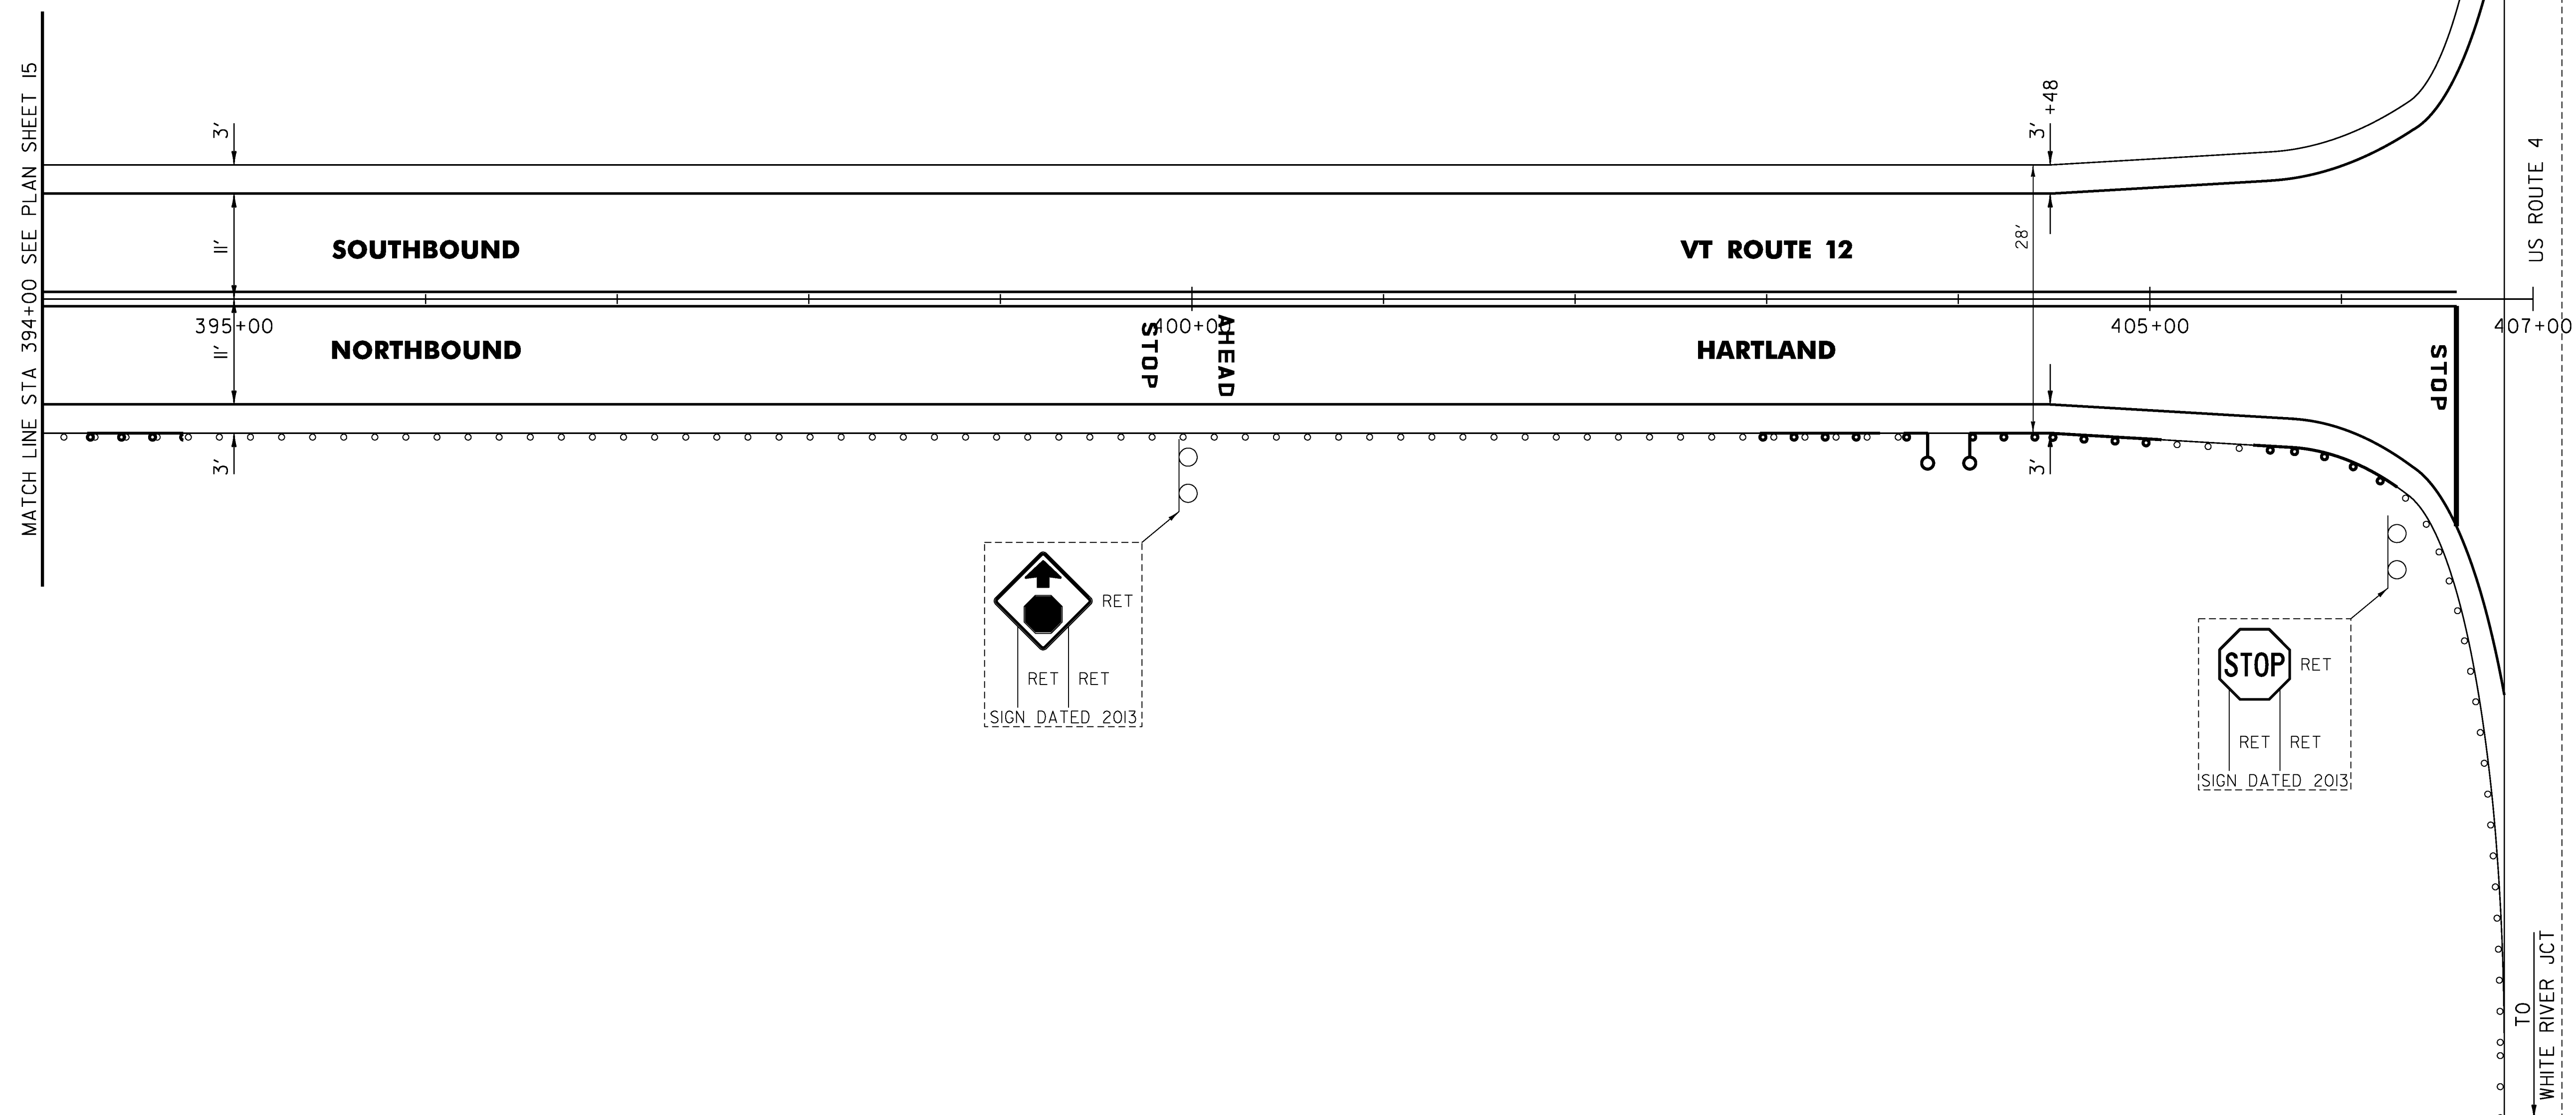

NOT TO SCALE

PROJECT NAME:	HARTLAND	PLOT DATE:	4/14/2017
PROJECT NUMBER:	STP FPAV(8)	DRAWN BY:	S. GOODWIN
FILE NAME:	z16vl47bdr.dgn	DESIGNED BY:	N. LEMAY
DESIGNED BY:	N. LEMAY	CHECKED BY:	P. SHEDD
PLAN SHEET 16		SHEET	31 OF 33