

4 INCH YELLOW LINE, WATERBORNE PAINT
 S 9+00 TO S 9+94 SOLID RT & LT
 S 10+34 TO S 12+18 SOLID RT & LT
 S 12+58 TO S 14+00 SOLID RT & LT
 S 14+40 TO S 20+00 SOLID RT & LT

4 INCH WHITE LINE, WATERBORNE PAINT
 S 9+00 TO S 12+00 SOLID LT
 S 9+00 TO S 9+79 SOLID RT
 S 10+49 TO S 13+87 SOLID RT
 S 12+61 TO S 20+00 SOLID LT
 S 14+55 TO S 20+00 SOLID RT

TEMPORARY 4 INCH WHITE LINE, PAINT
 S 9+00 TO S 12+00 SOLID LT
 S 9+00 TO S 9+79 SOLID RT
 S 10+49 TO S 13+87 SOLID RT
 S 12+61 TO S 20+00 SOLID LT
 S 14+55 TO S 20+00 SOLID RT


STEEL BEAM GUARDRAIL, GALVANIZED
 S 14+79 TO S 14+94 LT

STEEL BEAM GUARDRAIL, GALVANIZED W/8 FEET POSTS
 S 14+94 TO S 20+00 LT

REMOVAL AND DISPOSAL OF GUARDRAIL
 S 14+79 TO S 20+00 LT

ANCHOR FOR STEEL BEAM RAIL
 1 (SEE STANDARD G-1D)

DELINEATOR WITH STEEL POST
 14+94 LT

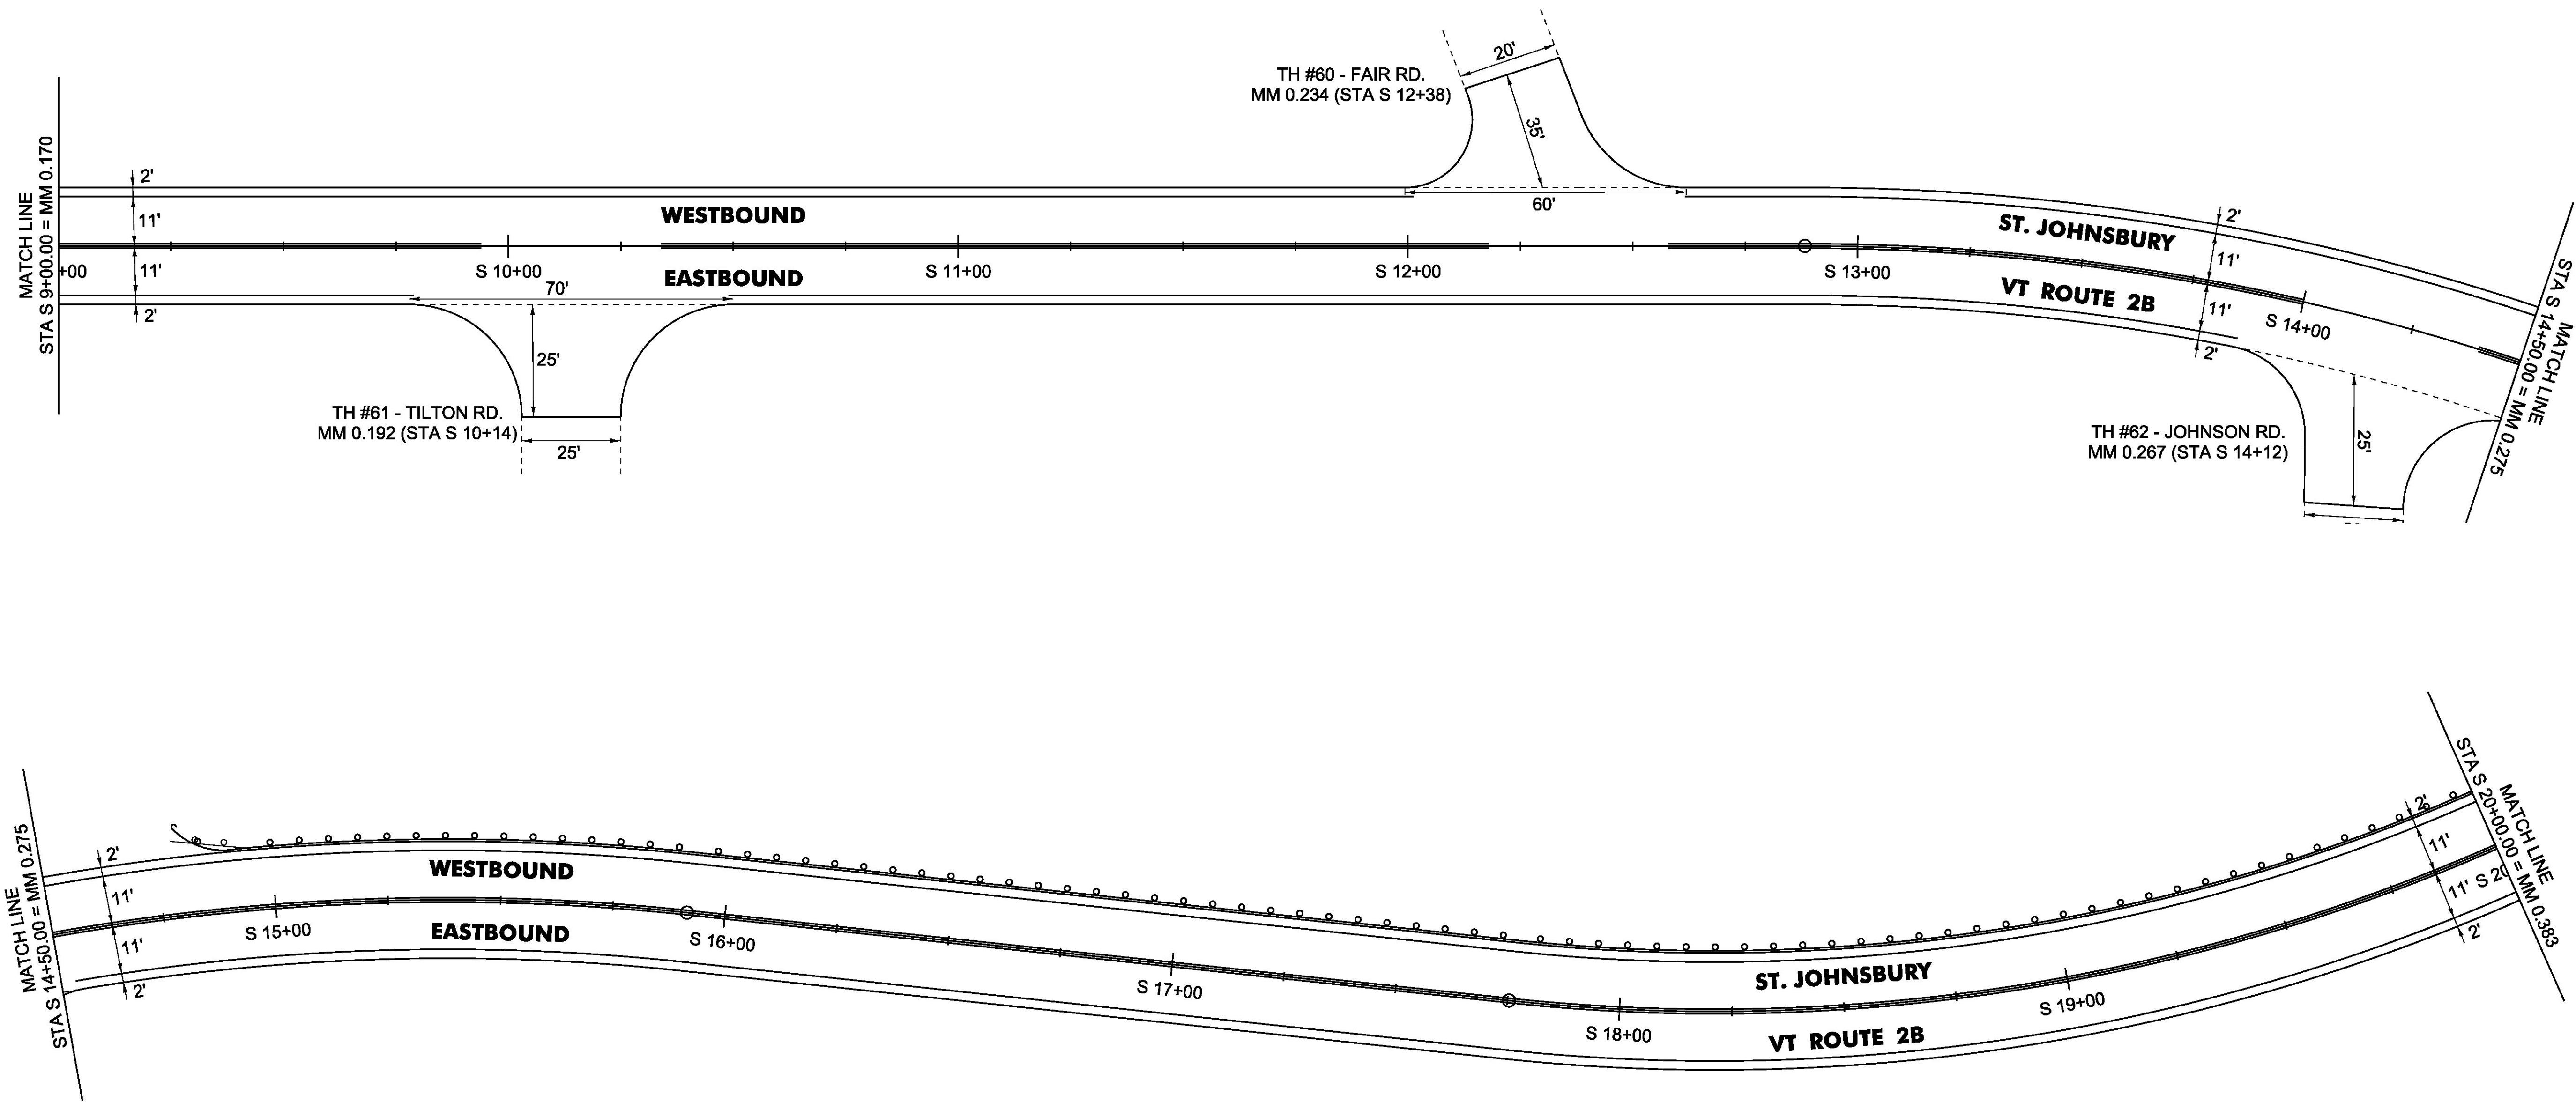

NOT TO SCALE

PROJECT NAME:	DANVILLE-ST. JOHNSBURY
PROJECT NUMBER:	STP FPAV(9)
FILE NAME:	16v148.dgn
PROJECT LEADER:	B. KIPP
DESIGNED BY:	B. KIPP
PLAN SHEET 11	
PLOT DATE:	05-JUN-2017
DRAWN BY:	B. KIPP
CHECKED BY:	M. FOWLER
SHEET 26	OF 33