

4 INCH YELLOW LINE, WATERBORNE PAINT  
S 20+00 TO S 31+00 SOLID RT & LT

4 INCH WHITE LINE, WATERBORNE PAINT  
S 20+00 TO S 31+00 SOLID RT & LT

STEEL BEAM GUARDRAIL, GALVANIZED

S 20+94 TO S 21+08 LT  
S 23+00 TO S 23+38 RT  
S 23+11 TO S 23+38 LT  
S 24+01 TO S 24+53 RT  
S 24+01 TO S 24+78 LT  
S 25+92 TO S 26+07 RT  
S 30+42 TO S 30+57 RT

DELINEATOR WITH STEEL POST

S 20+98 LT  
S 23+16 RT  
S 23+27 LT  
S 24+83 RT  
S 24+64 LT  
S 26+00 RT  
S 30+50 RT

TEMPORARY 4 INCH YELLOW LINE, PAINT  
S 20+00 TO S 31+00 SOLID RT & LT

TEMPORARY 4 INCH WHITE LINE, PAINT  
S 20+00 TO S 31+00 SOLID RT & LT

STEEL BEAM GUARDRAIL, GALVANIZED W/8 FEET POSTS  
S 20+00 TO S 20+94 LT


GUARDRAIL APPROACH SECTION, GALVANIZED HD STEEL BEAM

S 23+38 TO S 23+63 RT (SEE SD-367B)  
S 23+38 TO S 23+63 LT (SEE SD-367B)  
S 23+76 TO S 24+01 RT (SEE SD-367B)  
S 23+76 TO S 24+01 LT (SEE SD-367B)

REMOVAL AND DISPOSAL OF GUARDRAIL

S 20+00 TO S 21+08 LT  
S 23+04 TO S 23+64 RT  
S 23+12 TO S 23+64 LT  
S 23+76 TO S 24+26 LT  
S 23+76 TO S 24+51 RT  
S 25+85 TO S 26+10 RT  
S 30+42 TO S 30+62 RT

ANCHOR FOR STEEL BEAM RAIL  
7 (SEE STANDARD G-1D)

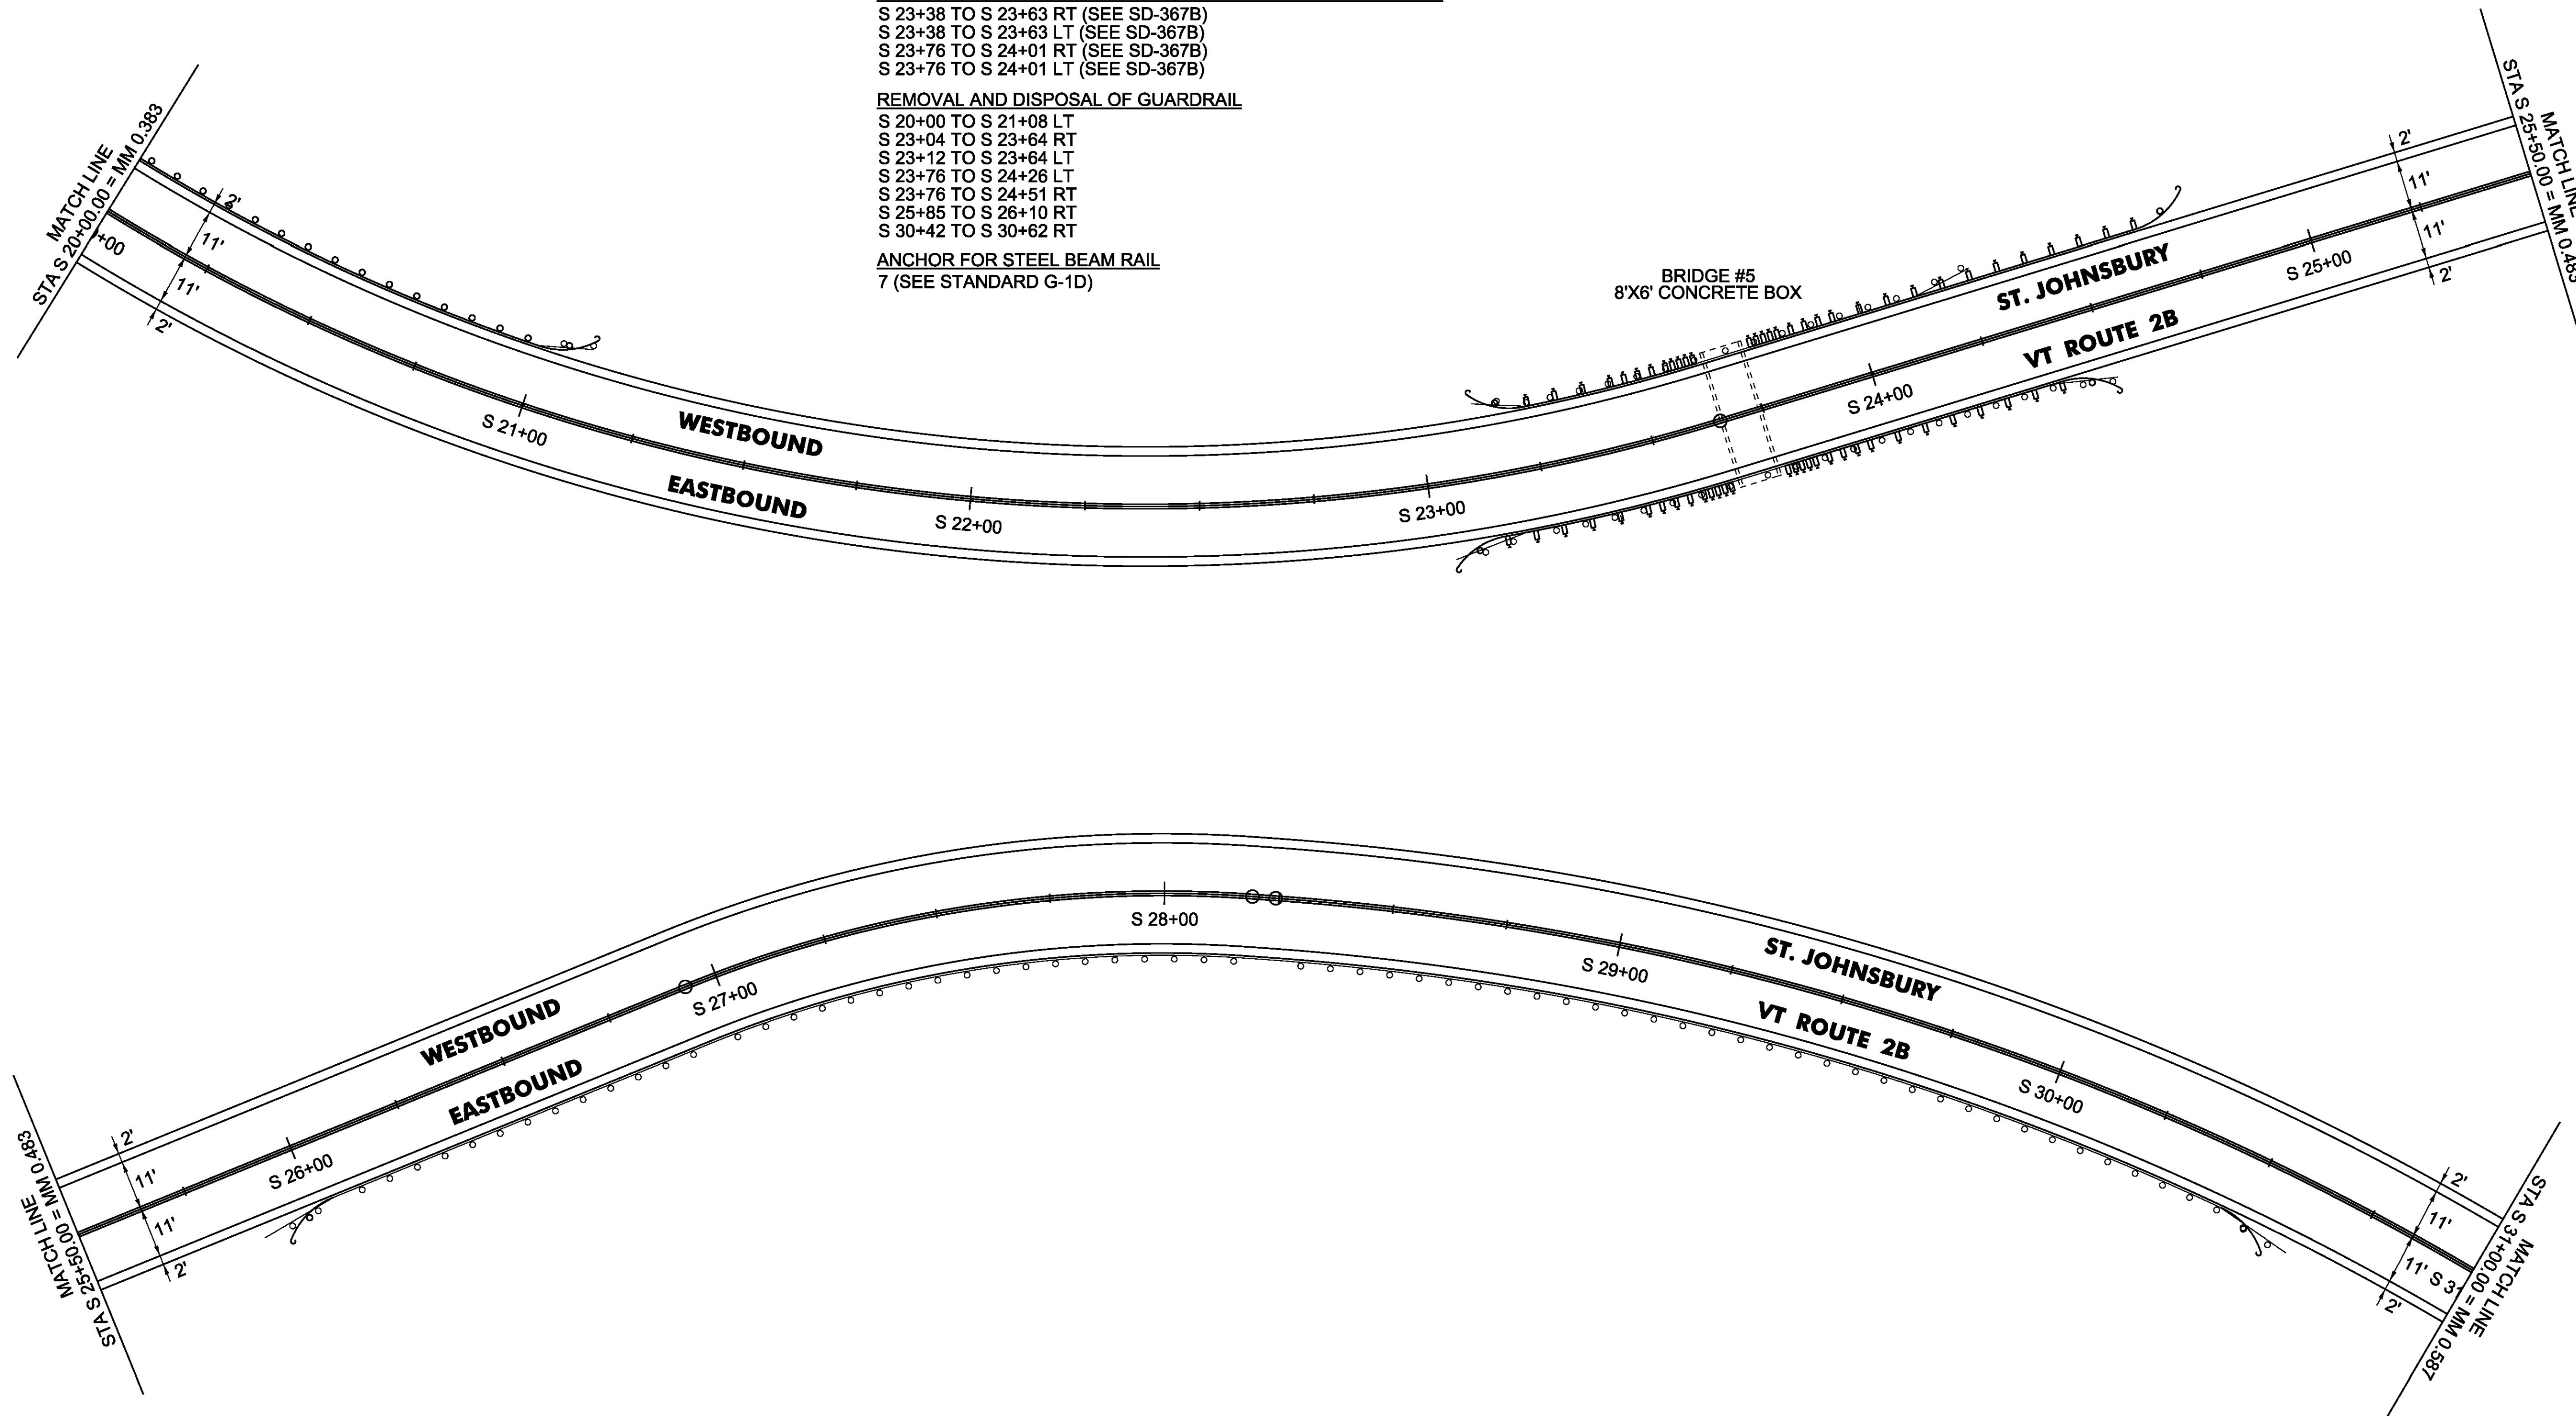

NOT TO SCALE

PROJECT NAME: DANVILLE-ST. JOHNSBURY  
PROJECT NUMBER: STP FPAV(9)

FILE NAME: 16v148.dgn  
PROJECT LEADER: B. KIPP  
DESIGNED BY: B. KIPP  
PLAN SHEET 12

PLOT DATE: 05-JUN-2017  
DRAWN BY: B. KIPP  
CHECKED BY: M. FOWLER  
SHEET 27 OF 33