

- NOTES:**
- SEE PROJECT NOTES SHEET FOR TRAFFIC CONTROL NOTES
 - THE PCMS SHALL DISPLAY MESSAGE 1 FOR 7 DAYS PRIOR TO THE START OF CONSTRUCTION.
 - THE PCMS SHALL DISPLAY MESSAGE 2 DURING CONSTRUCTION.
 - YIELD SIGN SHALL BE COVERED WHEN FLAGGERS ARE BEING USED FOR TRAFFIC CONTROL.
 - FLAGGER AHEAD SIGN SHALL BE COVERED WHEN FLAGGERS ARE NOT IN USE. ONE LANE ROAD AHEAD SIGN SHALL BE VISIBLE WHEN NO FLAGGERS ARE PRESENT.
 - ONE LANE ROAD AHEAD SIGN SHALL BE COVERED WHEN FLAGGERS ARE BEING USED.

MESSAGE 1 FOR PORTABLE CHANGEABLE MESSAGE SIGNS (PCMS)


MESSAGE 1	MESSAGE 2
P AND R	STARTS
CONST	MMMM DD (DATE) **

** - MONTH SHALL BE SPELLED OUT - JUNE 10 NOT 6/10

MESSAGE 2 FOR PORTABLE CHANGEABLE MESSAGE SIGNS (PCMS)

MESSAGE 1	MESSAGE 2
P AND R	DURING
OPEN	CONST

IDENTIFICATION NUMBER	SIZE OF SIGN		TEXT	NUMBER OF SIGNS REQ'D	AREA (SQ FT)	TOTAL AREA (SQ FT)	REMARKS
	WIDTH (IN)	HEIGHT (IN)					
G20-2	36	18	END ROAD WORK	4	4.5	18.00	MOUNT ON TWO POSTS
VC-869	48	48	SIDE ROAD WORK AHEAD	2	16.0	32.00	MOUNT ON TWO POSTS
VC-869	48	48	SIDE ROAD WORK LEFT	2	16.0	32.00	MOUNT ON TWO POSTS
VC-869	48	48	SIDE ROAD WORK RIGHT	1	16.0	16.00	MOUNT ON TWO POSTS
W20-1	48	48	ROAD WORK AHEAD	2	16.0	32.00	MOUNT ON TWO POSTS
W20-1	48	48	ROAD WORK 500 FT	2	16.0	32.00	MOUNT ON TWO POSTS
R1-2	36	36	YIELD	2	3.89	7.75	MOUNT ON ONE POST
W20-7a	48	48	FLAGGER AHEAD	2	16.0	32.00	MOUNT ON ONE POST

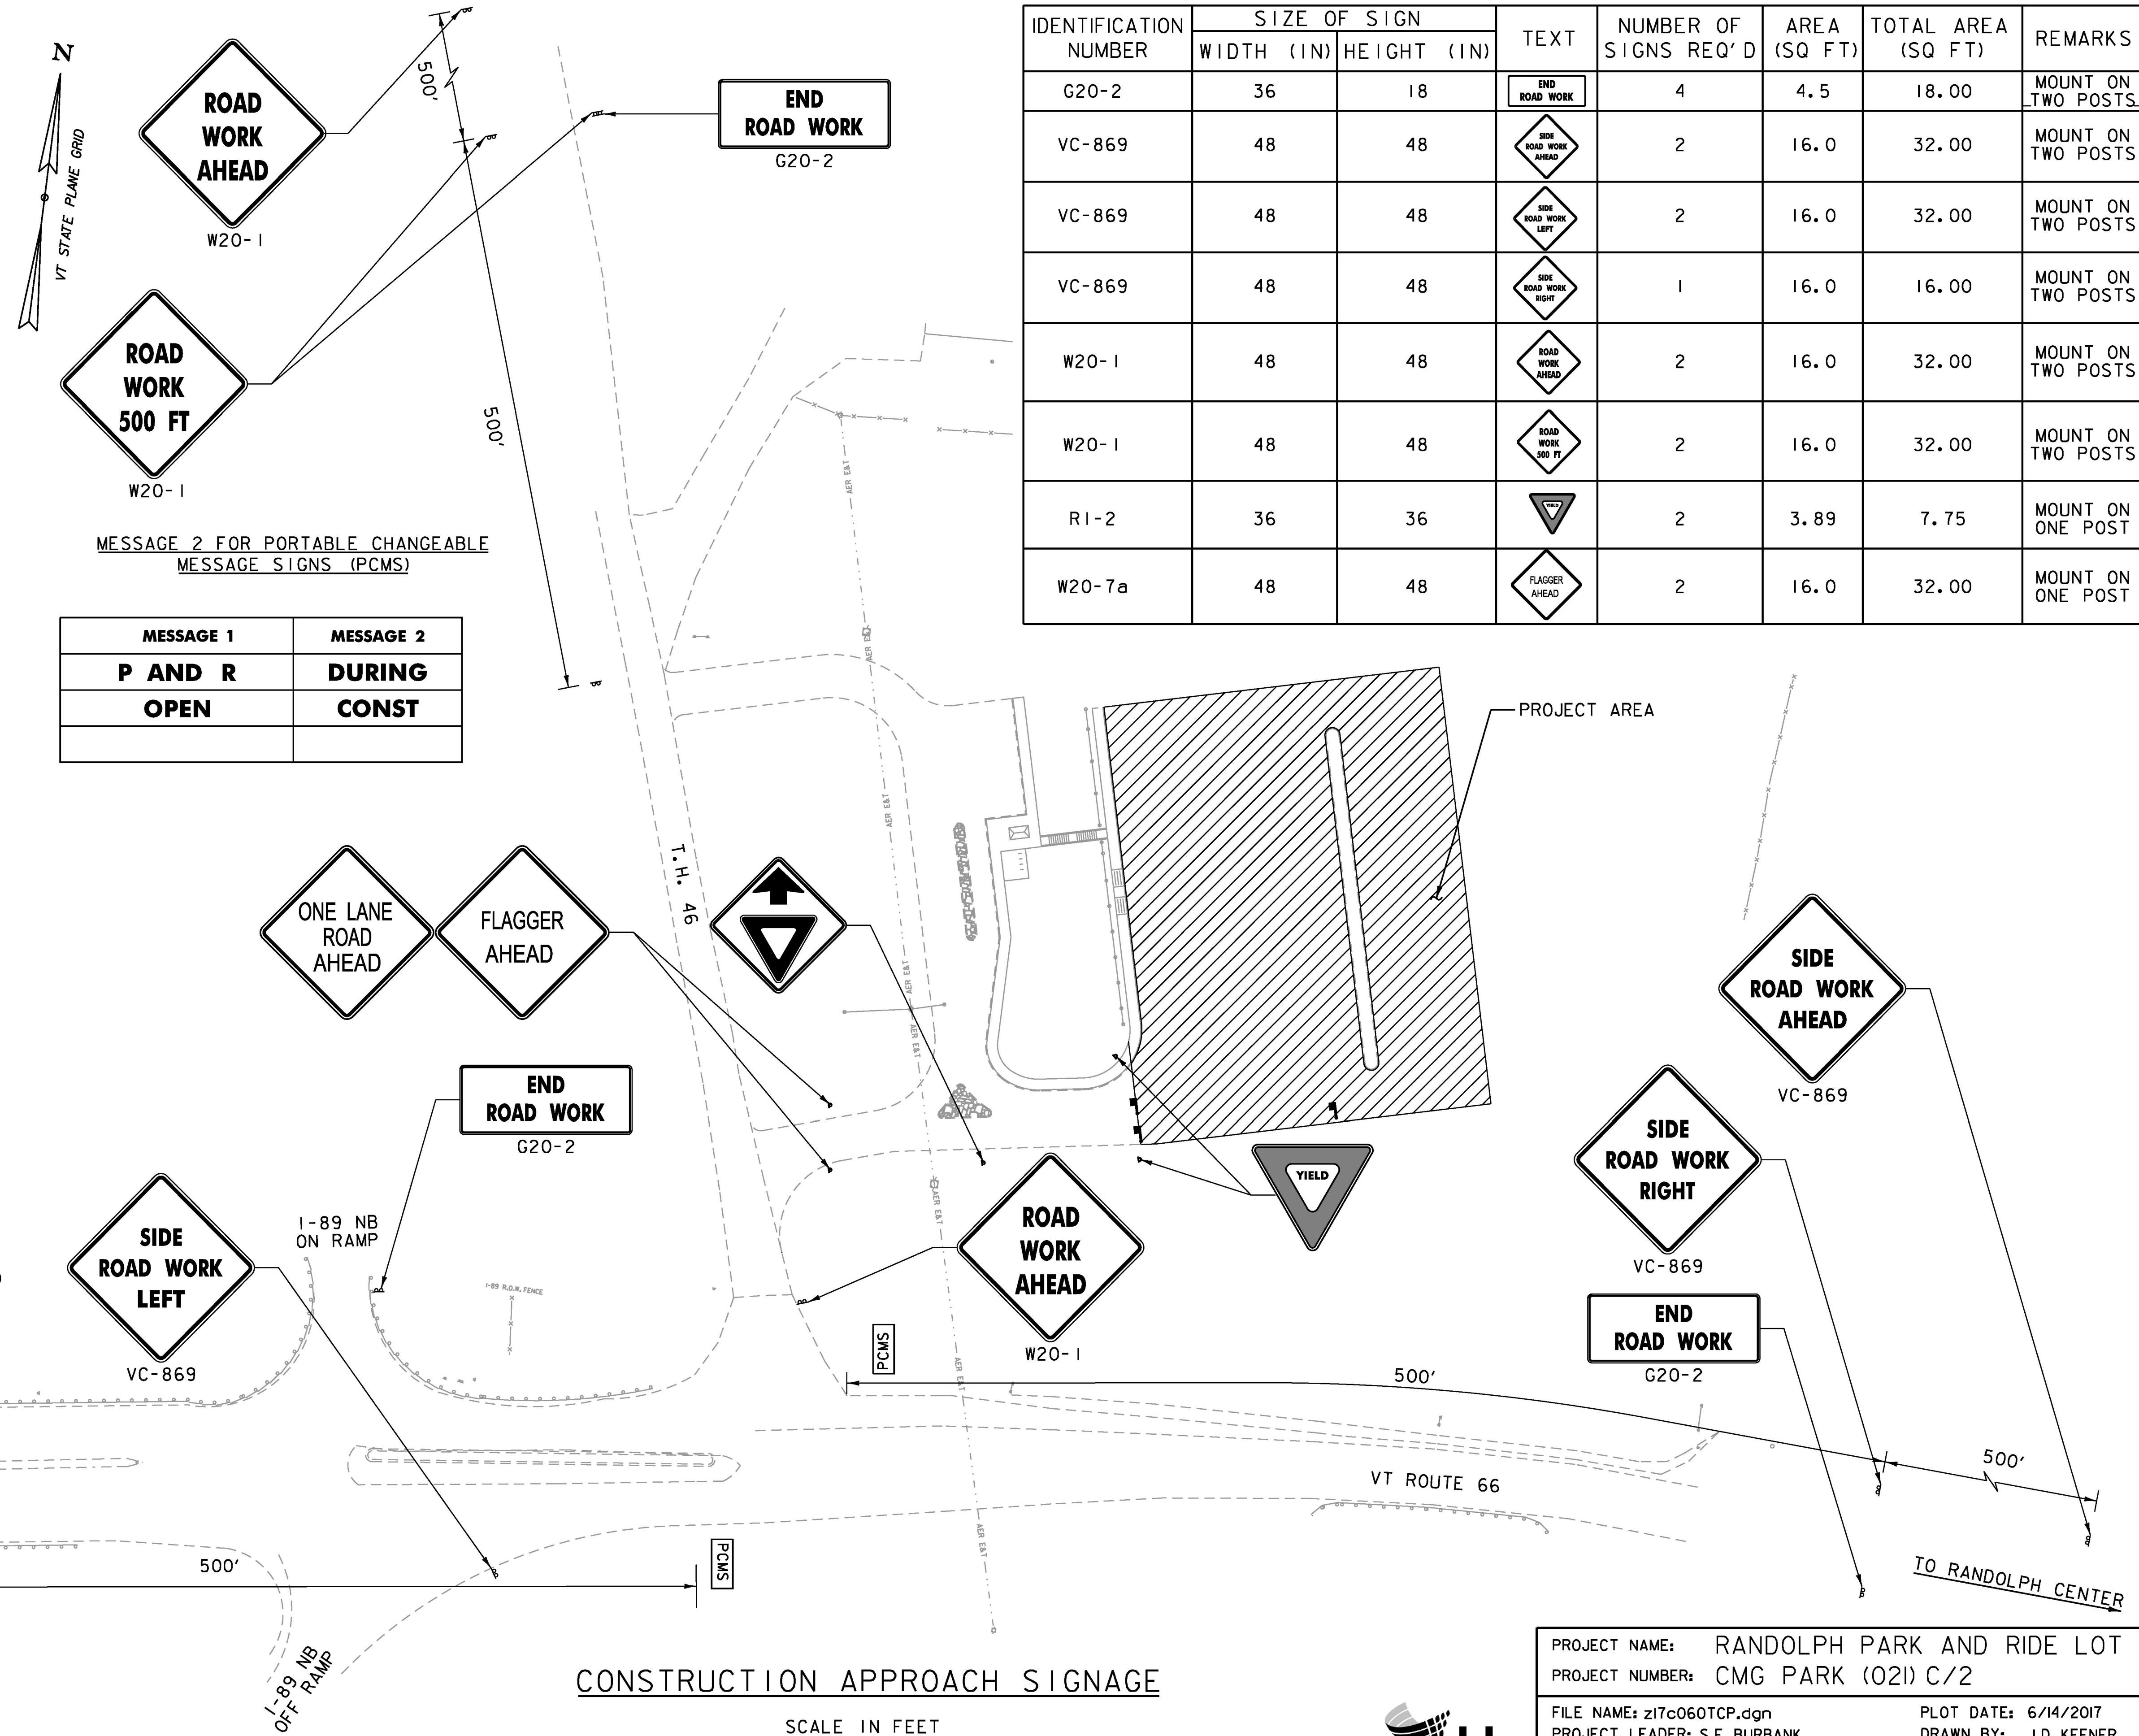

CONSTRUCTION APPROACH SIGNAGE

SCALE IN FEET
40 0 40



PROJECT NAME:	RANDOLPH PARK AND RIDE LOT
PROJECT NUMBER:	CMG PARK (021) C/2
FILE NAME:	z17c060TCP.dgn
PROJECT LEADER:	S.E. BURBANK
DESIGNED BY:	J.D. KEENER
CONSTRUCTION APPROACH SIGNING SHEET	
PLOT DATE:	6/14/2017
DRAWN BY:	J.D. KEENER
CHECKED BY:	E.P. DETRICK
	SHEET 15 OF 15