


TEMPORARY 4 INCH WHITE LINE, PAINT &
 DURABLE 4 INCH WHITE LINE (OPTION BID ITEM)
 (ALL LINES WILL INCLUDE EDGE LINE BREAKS AND
 RADIUS FOR TOWN HIGHWAYS)
 WINDSOR:
 WIN MM 1.800 - WIN MM 2.493 LT & RT

TEMPORARY 4 INCH YELLOW LINE, PAINT &
 DURABLE 4 INCH YELLOW LINE (OPTION BID ITEM)
 (ALL LINES WILL INCLUDE C/L BREAKS FOR
 TOWN HIGHWAYS)
 WINDSOR:
 WIN MM 1.800 - WIN MM 2.493 LT & RT

TEMPORARY LETTER OR SYMBOL, PAINT
 DURABLE LETTER OR SYMBOL (OPTION BID ITEM)
 WINDSOR:
 MM 2.282 RT - "STOP"
 MM 2.291 RT - "AHEAD"
 MM 2.478 RT - "STOP"

TEMPORARY 24 INCH STOP BAR, PAINT
 DURABLE 24 INCH STOP BAR (OPTION BID ITEM)
 WINDSOR:
 MM 2.478 RT

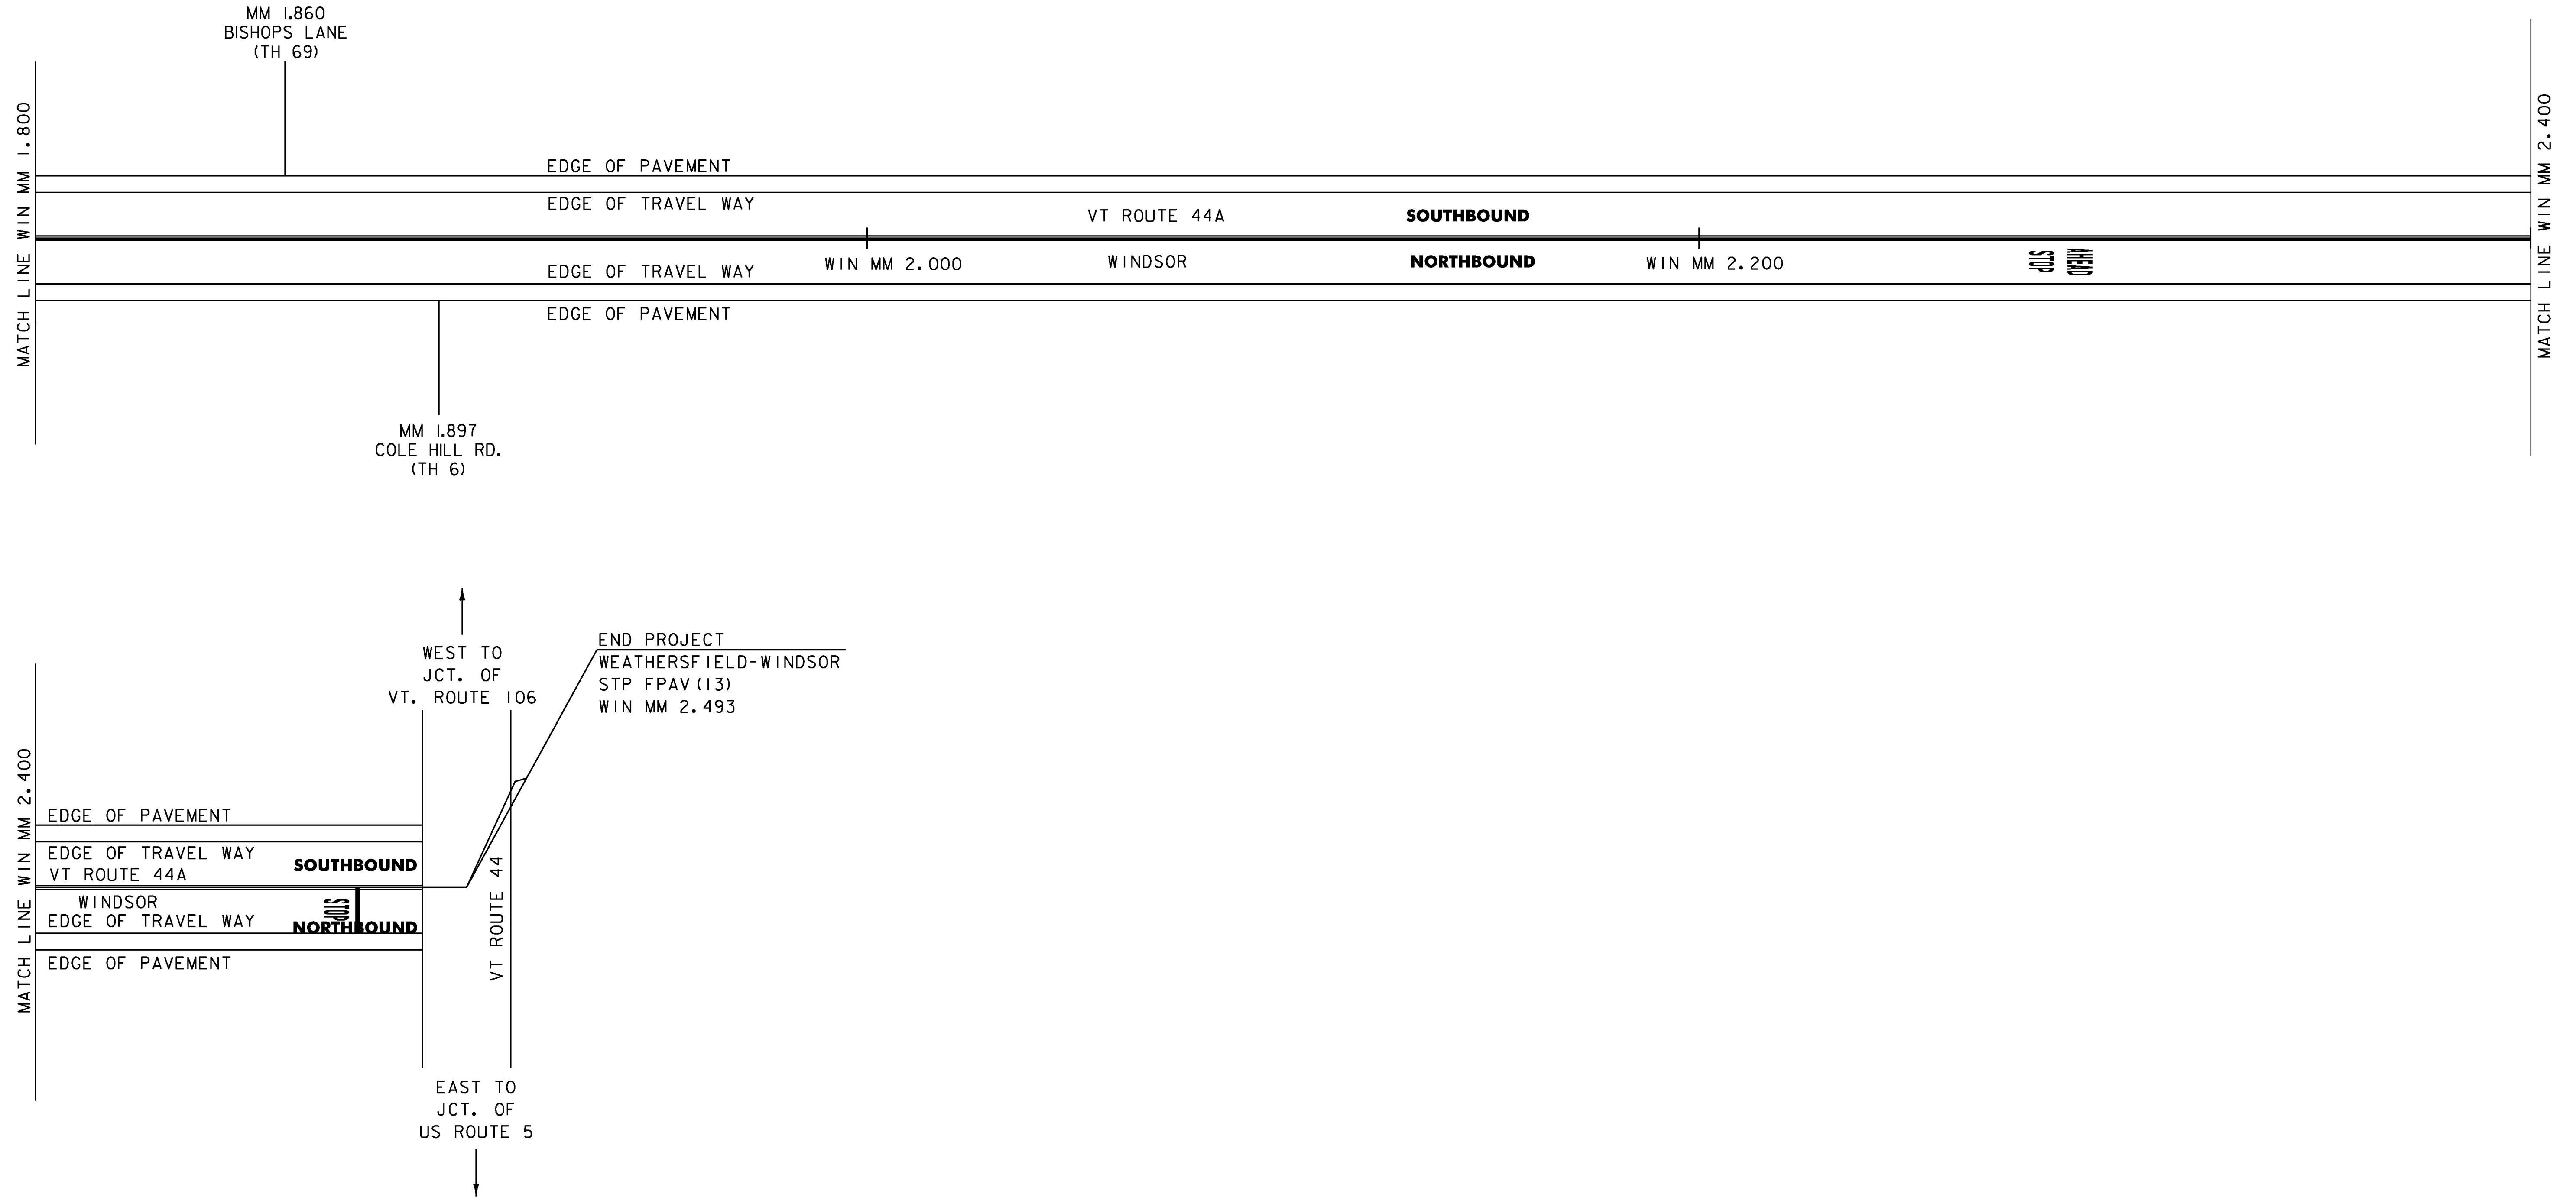

NOT TO SCALE

PROJECT NAME:	WEATHERSFIELD-WINDSOR
PROJECT NUMBER:	STP FPAV(13)
FILE NAME: COMP, STP FPAV(11),(12) & (13).dgn	PLOT DATE: 04-APR-2018
PROJECT LEADER: B. KIPP	DRAWN BY: L. BULLOCK
DESIGNED BY: L. BULLOCK	CHECKED BY: B. KIPP
PLAN SHEET 3	SHEET 51 OF 53