


PLAN ABUT. #1

REINFORCING STEEL

BAR	SIZE	Nº REQ'D	TOT. LGTH.	DETAIL
A	3/4"	8	38'-1"	straight
B	3/8"	4	6'-0"	"
C	1/2"	36	1'-8"	"

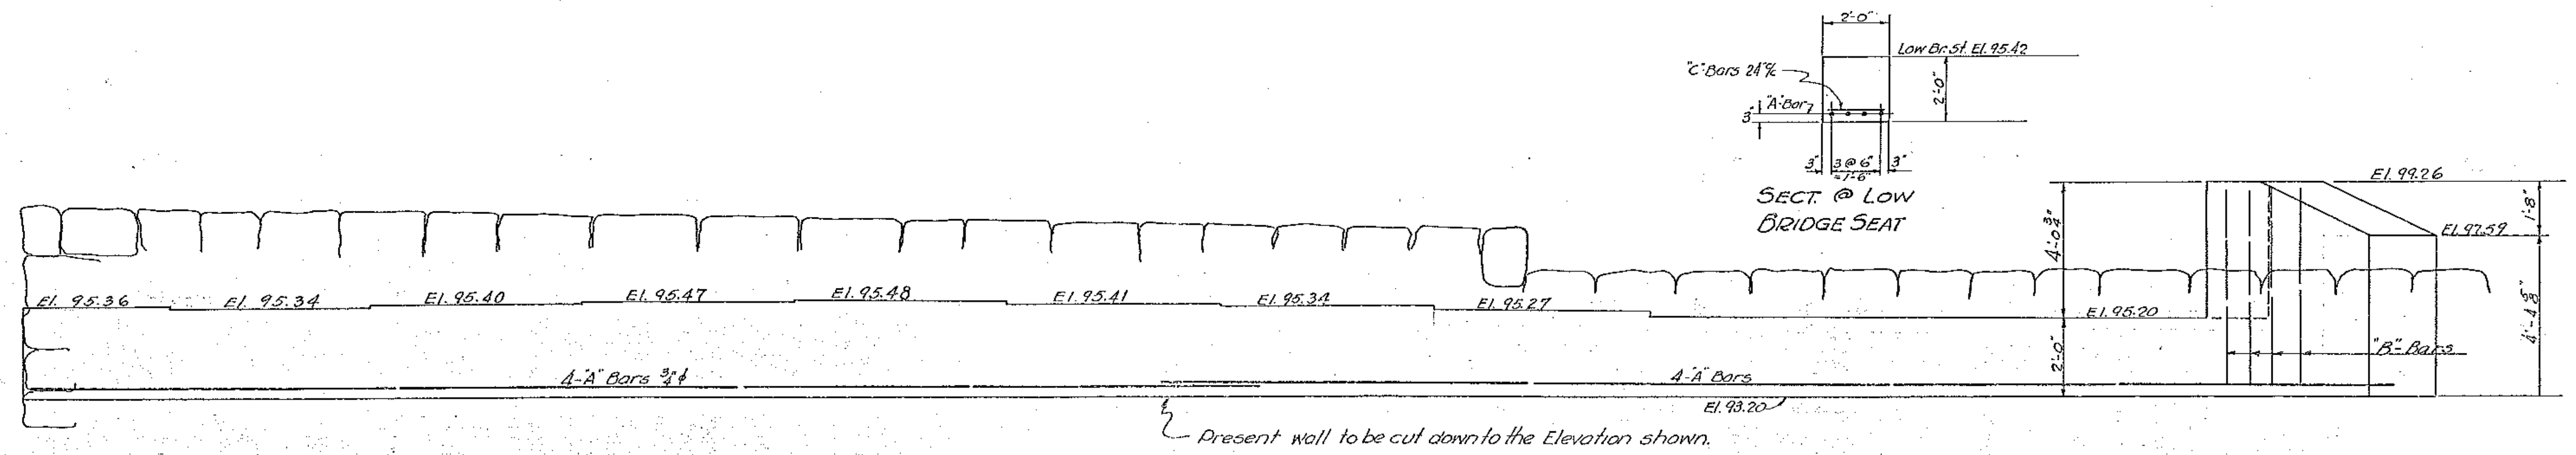

ELEV. ABUT. #1

BARTON
 ORLEANS VILLAGE BRIDGE
 DETAILS ABUT. #1
 scale: 3/8" = 1'-0"

ESTIMATED QUANTITIES	
Concrete Class-A-	13 cy
Reinf. Steel-	546 lbs
Structure Excav.-	56 cy

Surveyed by	L.M.B.
Designed by	L.M.B. 5/16/47
Drawn by	H.W.S.
Traced by	J. L. H. Except Quantities.
Checked by	No. 29(1946) Filed
Series S.A.	Sheet 5 of 10 Sheets