
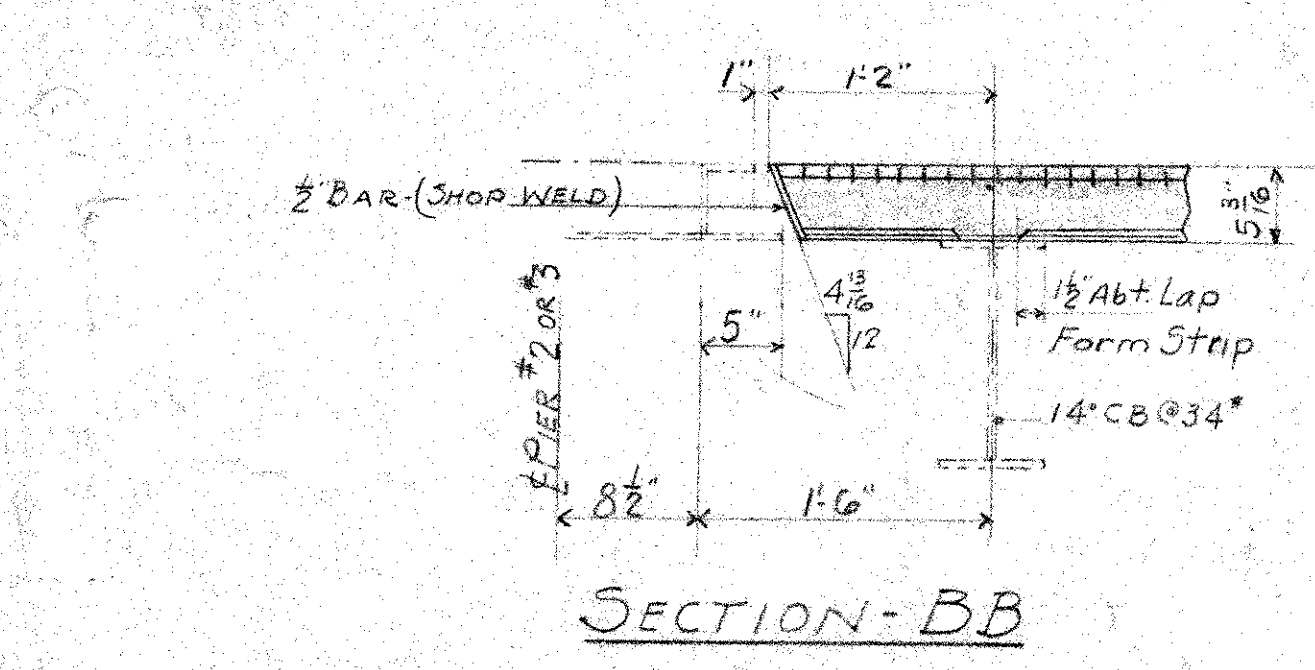


NOTE: PROVISIONS FOR HOLDING DOWN REMOVABLE SECTIONS NOT INCLUDED IN I-BEAM-LOK CONTRACT. PROVISIONS FOR HOLE IN FLOORING FOR CAPSTANS NOT INCLUDED IN I-BEAM-LOK CONTRACT.

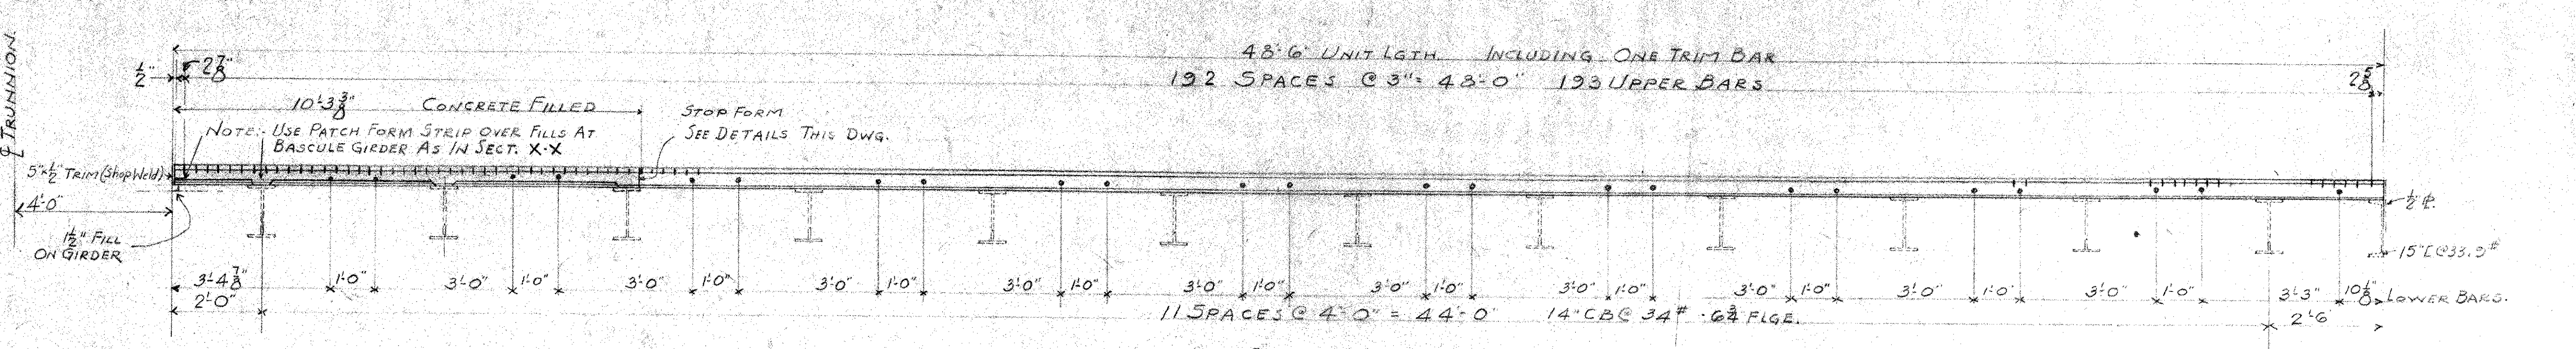

FOR GEN. NOTES & PLANS SEE F-4857 & F-4358  
 5" I-BEAM-LOK OPEN (TRAP TYPE) SECTIONS  
 2" TEE-TYPE SIDEWALK (H) SECTIONS  
 DOUBLE LEAF BASCULE SPAN  
 GRAND ISLE - NORTH HERO BRIDGE  
 COUNTY OF GRAND ISLE, VERMONT  
 AMERICAN BRIDGE DIV. ORDER J.9757 CORR.

REVISED		
UNITED STATES STEEL COMPANY SPECIALTY PRODUCTS DIVISION PITTSBURGH, PENNA.		
DRAWN BY T.H.H.	CHECKED BY F.W.B.	DATE 1-16-52
SHEET 3 OF 17	DWG. NO. F-4358	

MILL NO. GP-2122-A