



PROPERTY OWNER - SELMA F. CLIFFORD
 PARCEL NO. - 2
 TOTAL ACREAGE - 0.8 A[±]
 TAKING - 0.4 A[±]
 REMAINDER - 0.4 A[±]
 SCALE - 1" = 20'
 SEWER LINE CROSSING RIGHTS (2)
 DRIVE RIGHT - (T)
 SLOPE RIGHT - 50 S.F.±

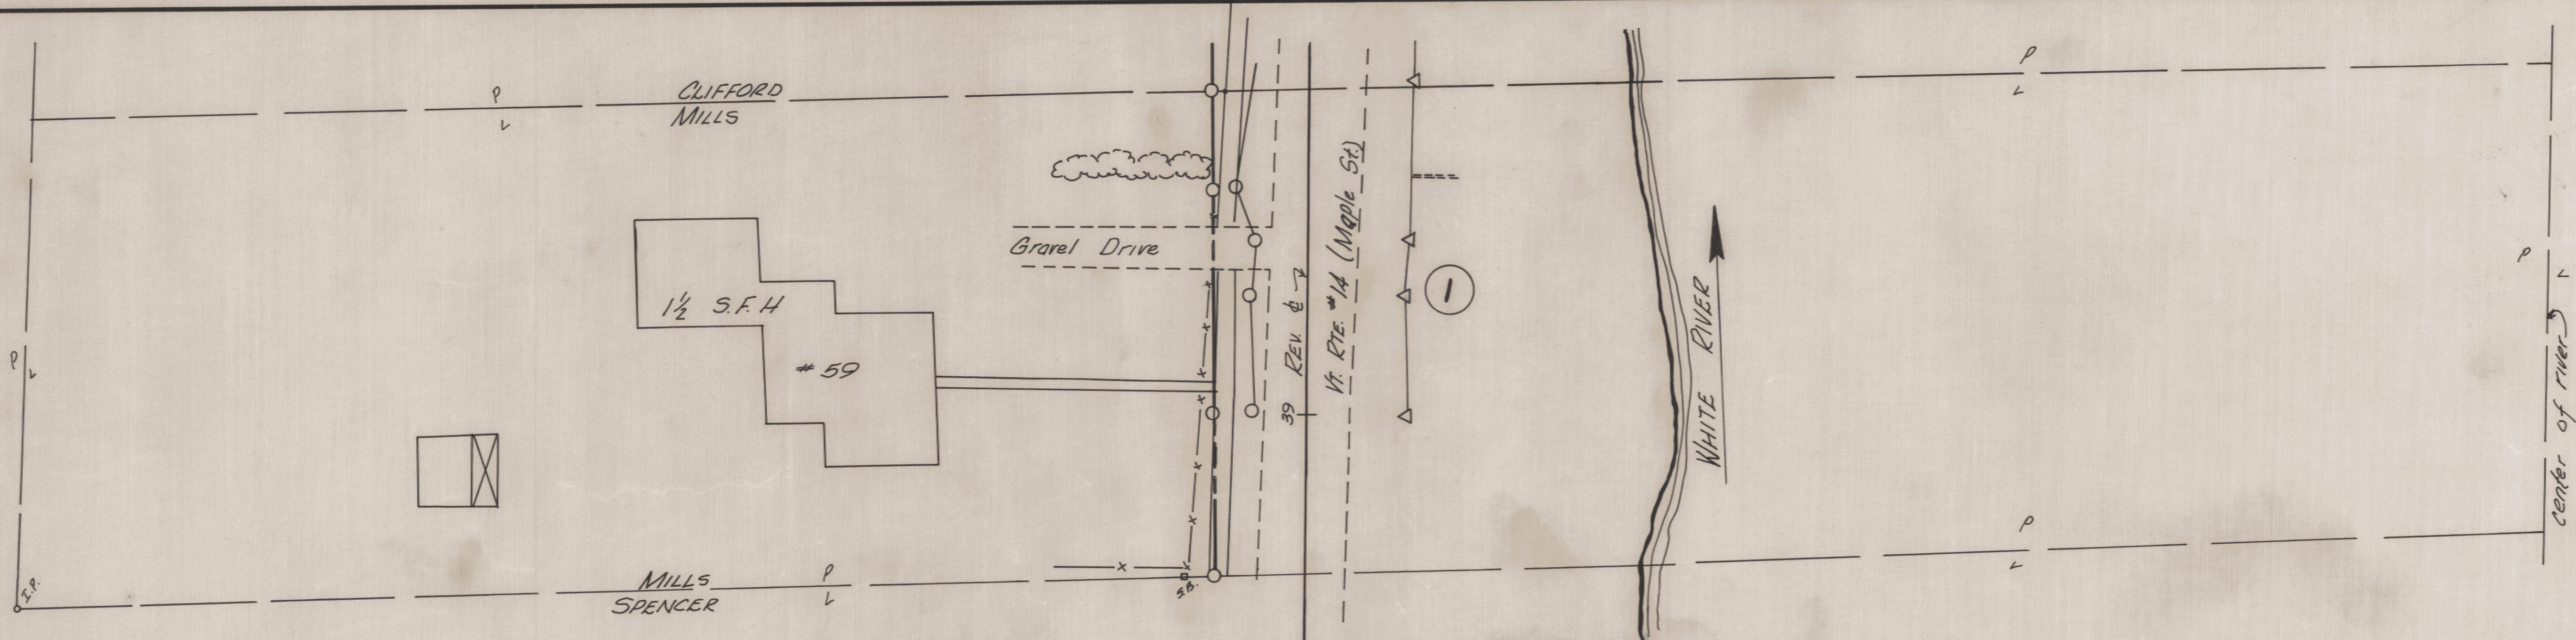

PROPERTY OWNER - ALSON C. & DOROTHY D. MILLS
 PARCEL NO. - 1
 TOTAL ACREAGE - 1.5 A[±]
 TAKING - 0.8 A[±]
 REMAINDER - 0.7 A[±]
 SCALE - 1" = 20'
 DRIVE RIGHT (T)
 SLOPE RIGHT (150 S.F.±)(T)
 SEWER LINE CROSSING

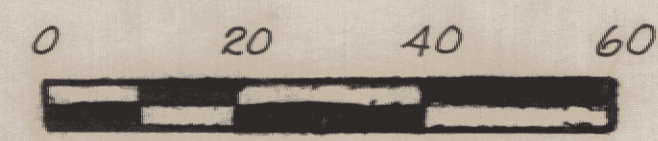

VERMONT DEPARTMENT OF HIGHWAYS
 RIGHT-OF-WAY PLANS
 PROJECT: HARTFORD
 NO. F037-1(3)
 SHEET 24 OF 70