



PROPERTY OWNER FRED F & IDA E. SAIA
 PARCEL NO. 83
 TOTAL ACREAGE 0.9 A±
 TAKING 0.2 A±
 REMAINDER 0.7 A±
 SCALE 1" = 20'
 SLOPE 220°

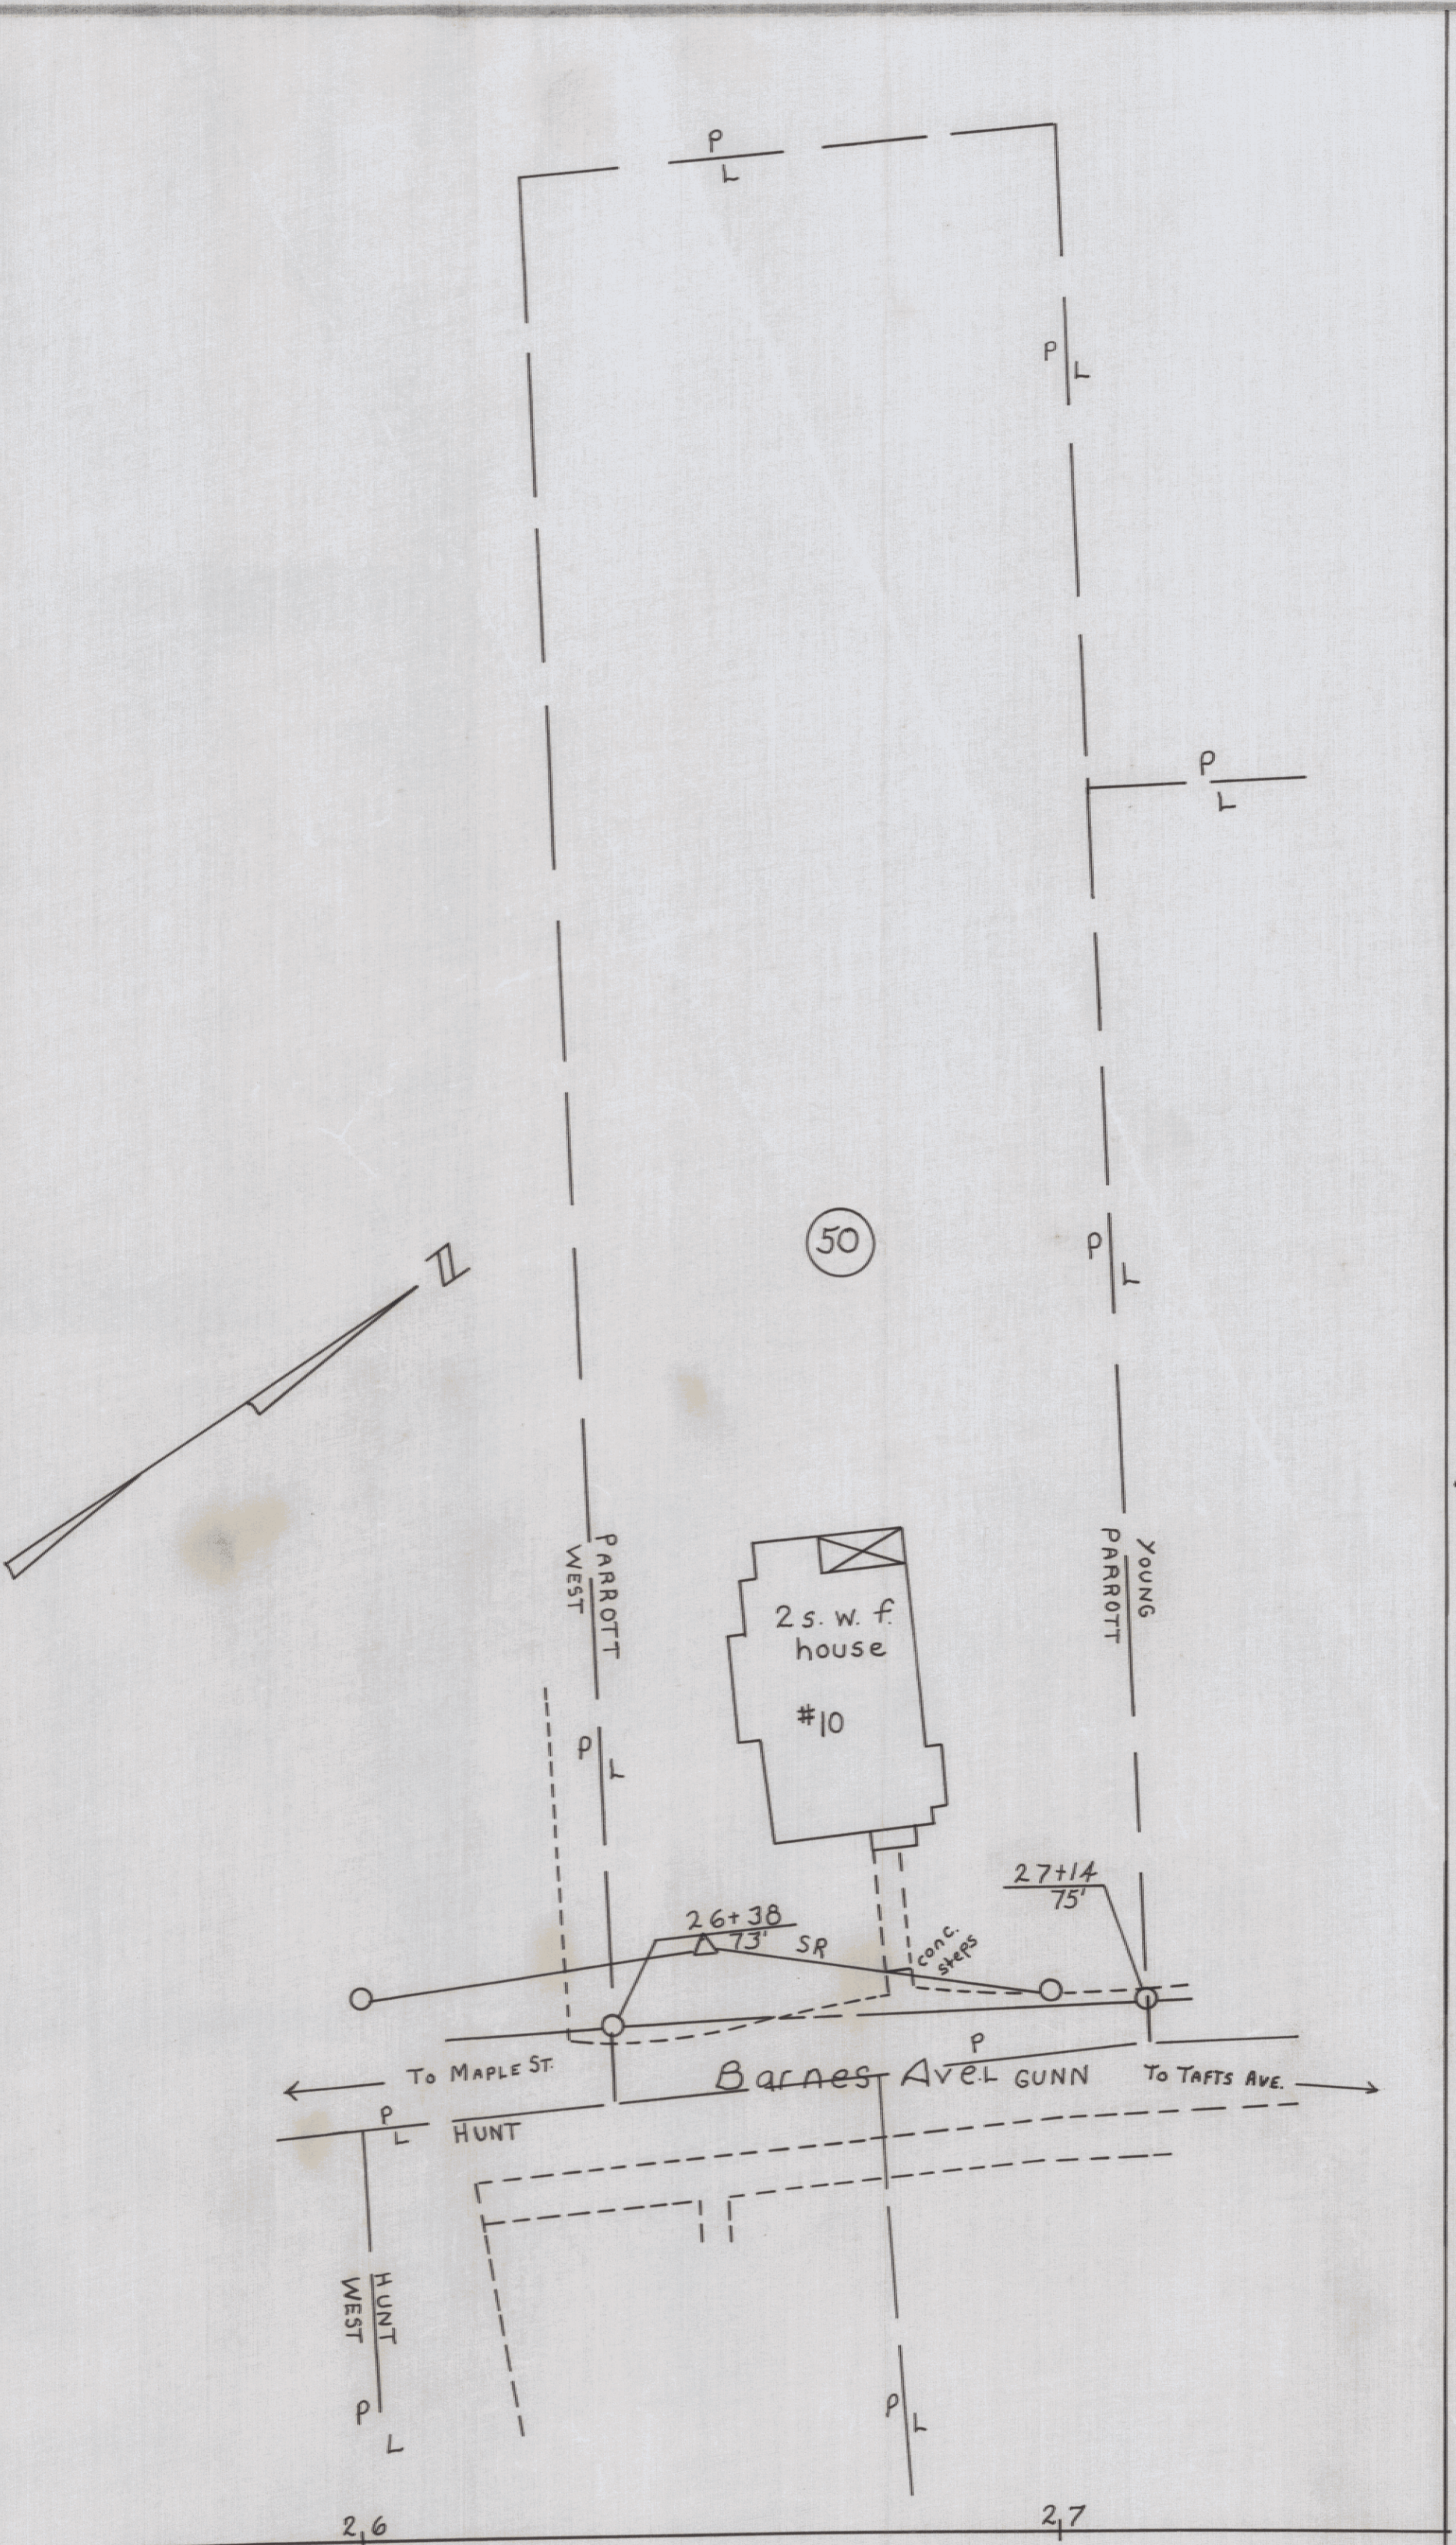

PROPERTY OWNER EMMA M. PARROT
 PARCEL NO. 50
 TOTAL ACREAGE 0.49 A±
 TAKING 650°
 REMAINDER 0.49 A±
 SCALE 1" = 20'
 SLOPE 450°

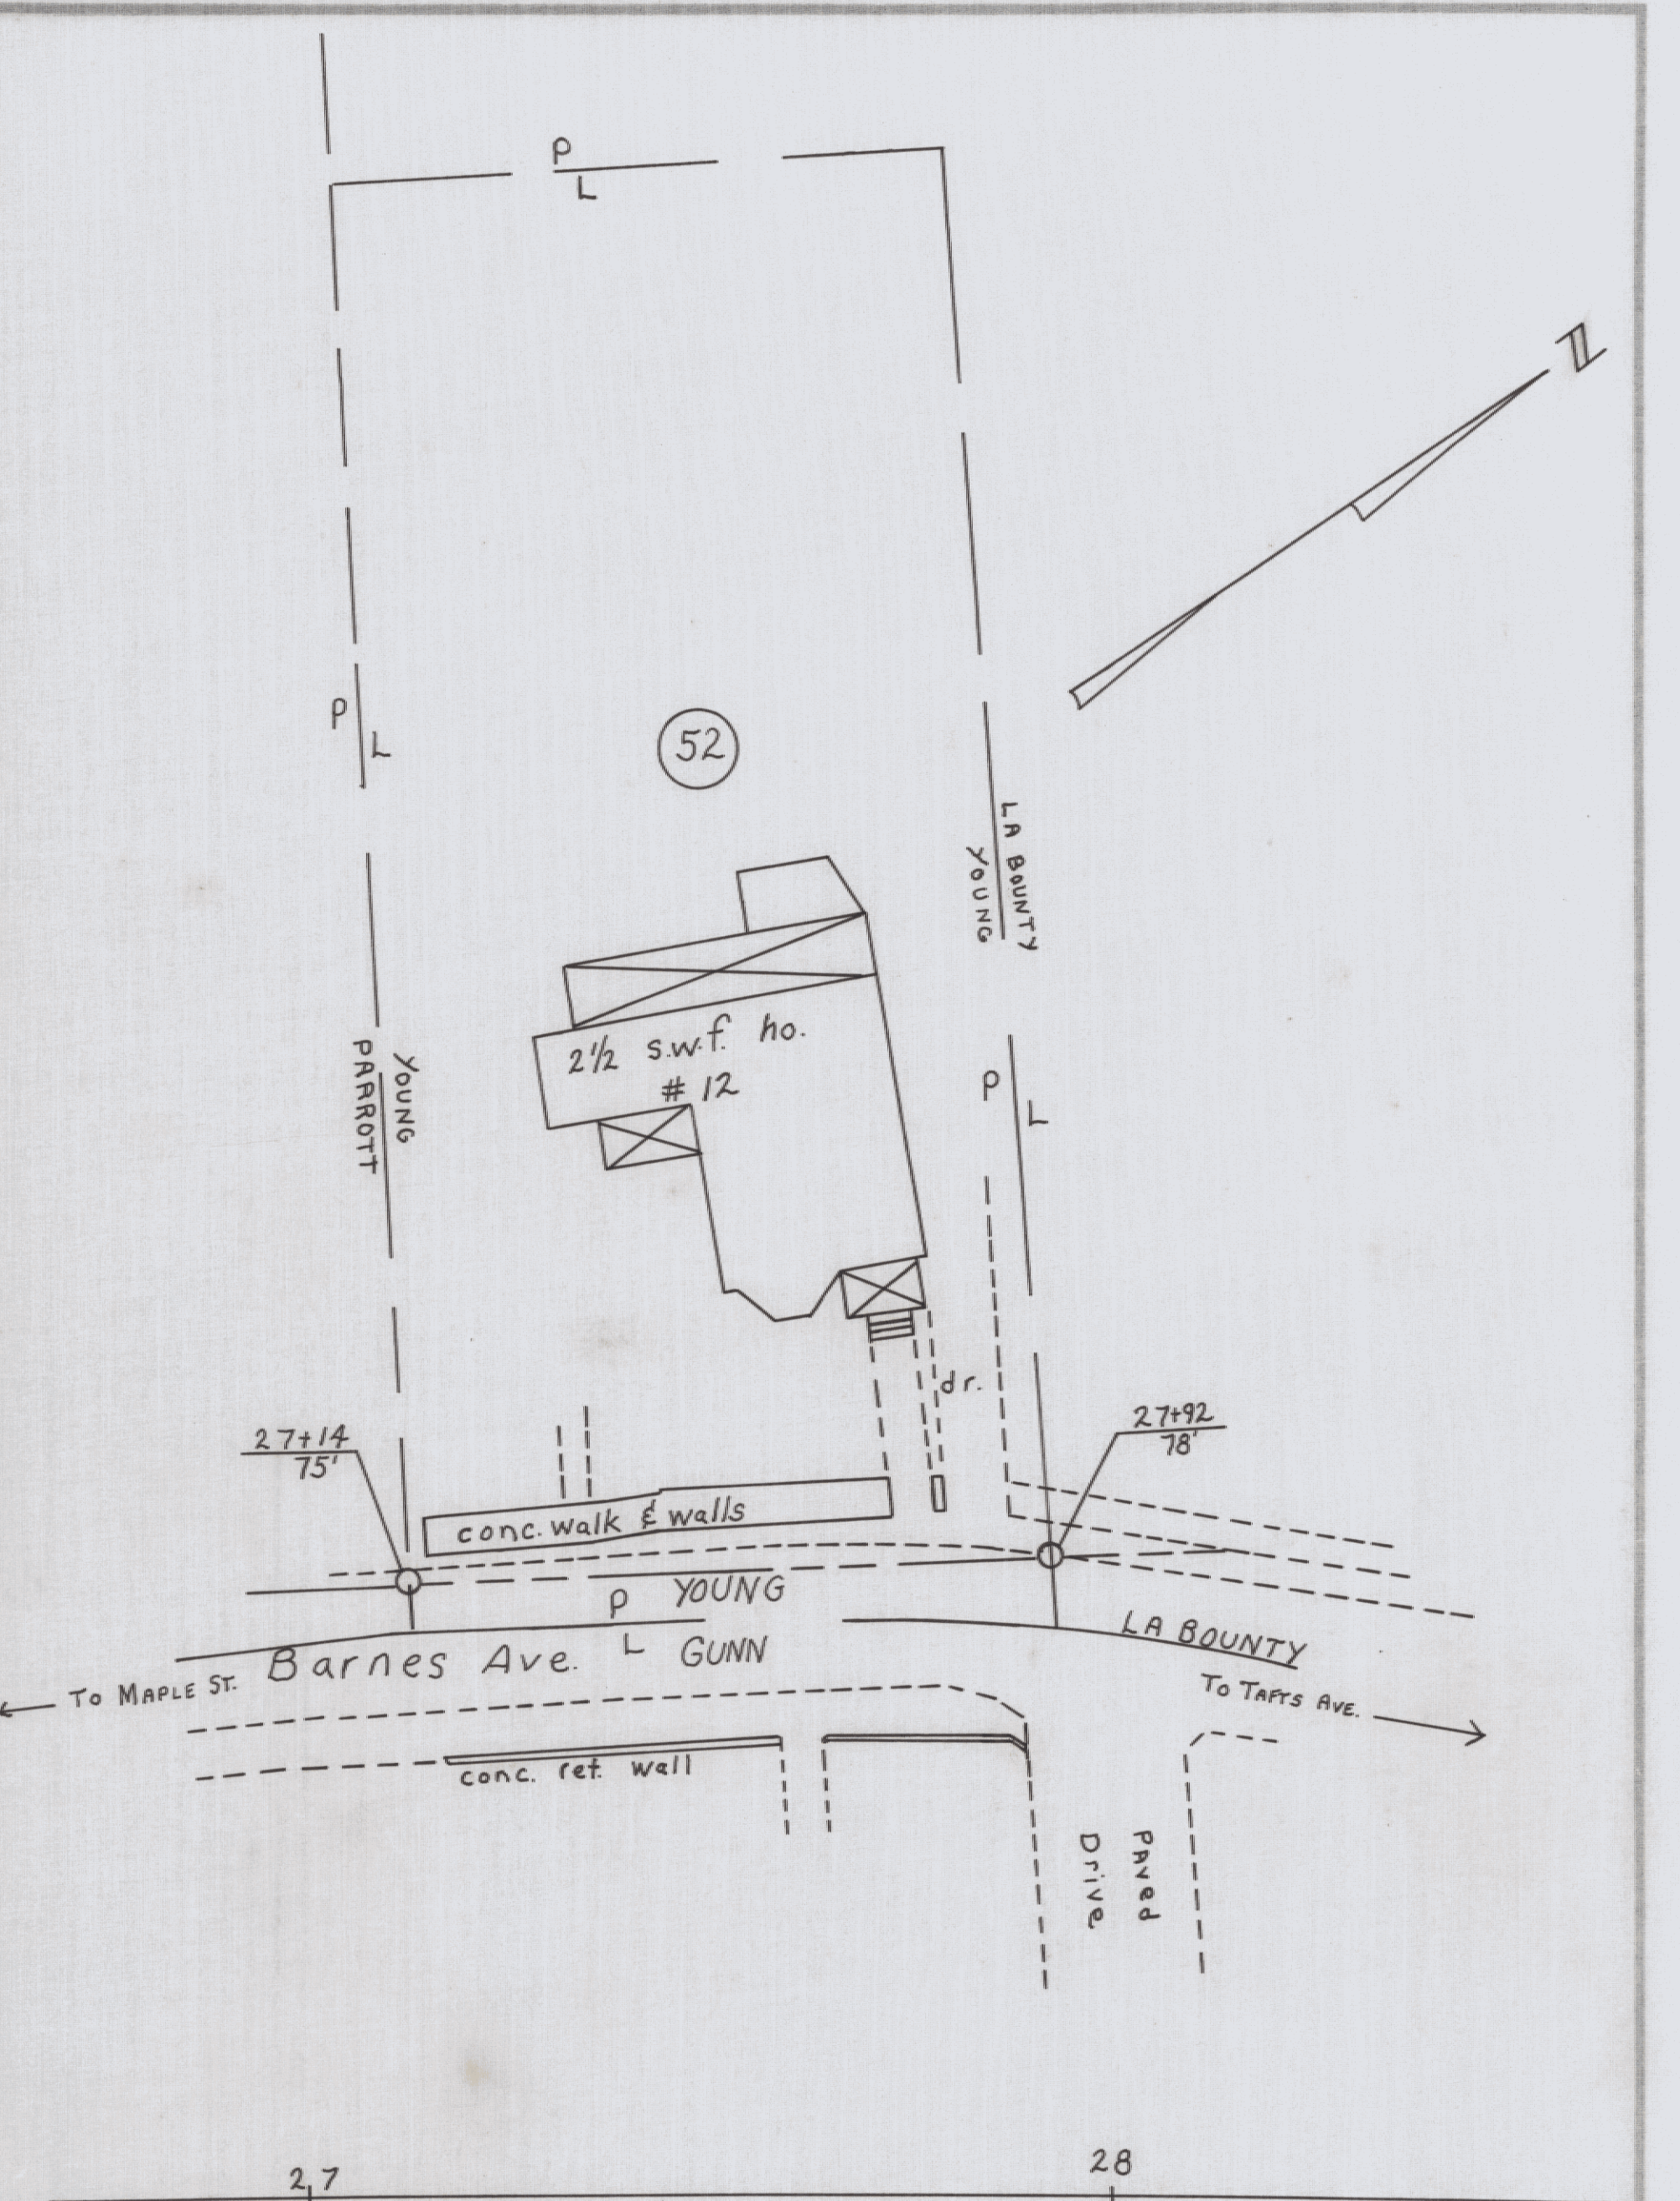

PROPERTY OWNER FRANCES P. YOUNG
 PARCEL NO. 52
 TOTAL ACREAGE 0.3 A±
 TAKING 567°
 REMAINDER 0.3 A±
 SCALE 1" = 20'
 DRIVE (T)

VERMONT DEPARTMENT OF HIGHWAYS
RIGHT-OF-WAY PLANS
 PROJECT HARTFORD
 No. FU 041-3(10)
 SHEET 28 OF 70