


SHIP		BILL OF MATERIAL				JOB NO.	DRAWING NO.	REV.
G5A ONE		GIRDER				4-45	52-5	△
MARK	NO.	MARK	SHAPE	LENGTH	WT.	ITEM	REMARKS	
	1	WPI	#2 x 39 3/4	104' 0 1/4	1 1/2 x 40 1/2 x 104 1/4	A 6120	CVN	
	1	tf1	#8 x 16	71' 10 1/4	1 1/2 x 72 1/2	E 2423	P.O.	
	1	tf2	#8 x 16	32' 2	1 1/2 x 32 1/4	E 2846	CVN	31733 *
	1	b51	#4 x 8	3	1 1/2 x 21 1/2	G 3911	CVN	
	1	b52	#4 x 8	3	1 1/2 x 21 1/2	H 2832		*
	1	b54	#4 x 8	3	1 1/2 x 21 1/2			
	1	b56	#4 x 8	3	1 1/2 x 21 1/2			
	3	SF1	#2 x 8	2	11		B 119	
	2	SF6	#2 x 8	2	11		B 79	
	1	fb1	#4 x 3 3/8	0	10 3/8		B 3	

* PAY WEIGHT					
2	#2 x 8	20	0		3573
1	#2 x 8	12	2		590
1	#2 x 8	12	0 3/8		695
					19283 # PAY WEIGHT

DIMENSION (X)			
2'-0	30'-0	58'-0	86'-0
6'-0	34'-0	62'-0	90'-0
10'-0	38'-0	66'-0	94'-0
14'-0	42'-0	70'-0	98'-0
18'-0	46'-0	74'-0	102'-0
22'-0	50'-0	78'-0	
26'-0	54'-0	82'-3	

ONE-GIRDER-G5A  
 FOR GIRDER STANDARD DETAILS SEE DWG. 52-2.  
 FOR WEB & FLG. & CUTTING & ASSEMBLY SEE DWG. 52-1.

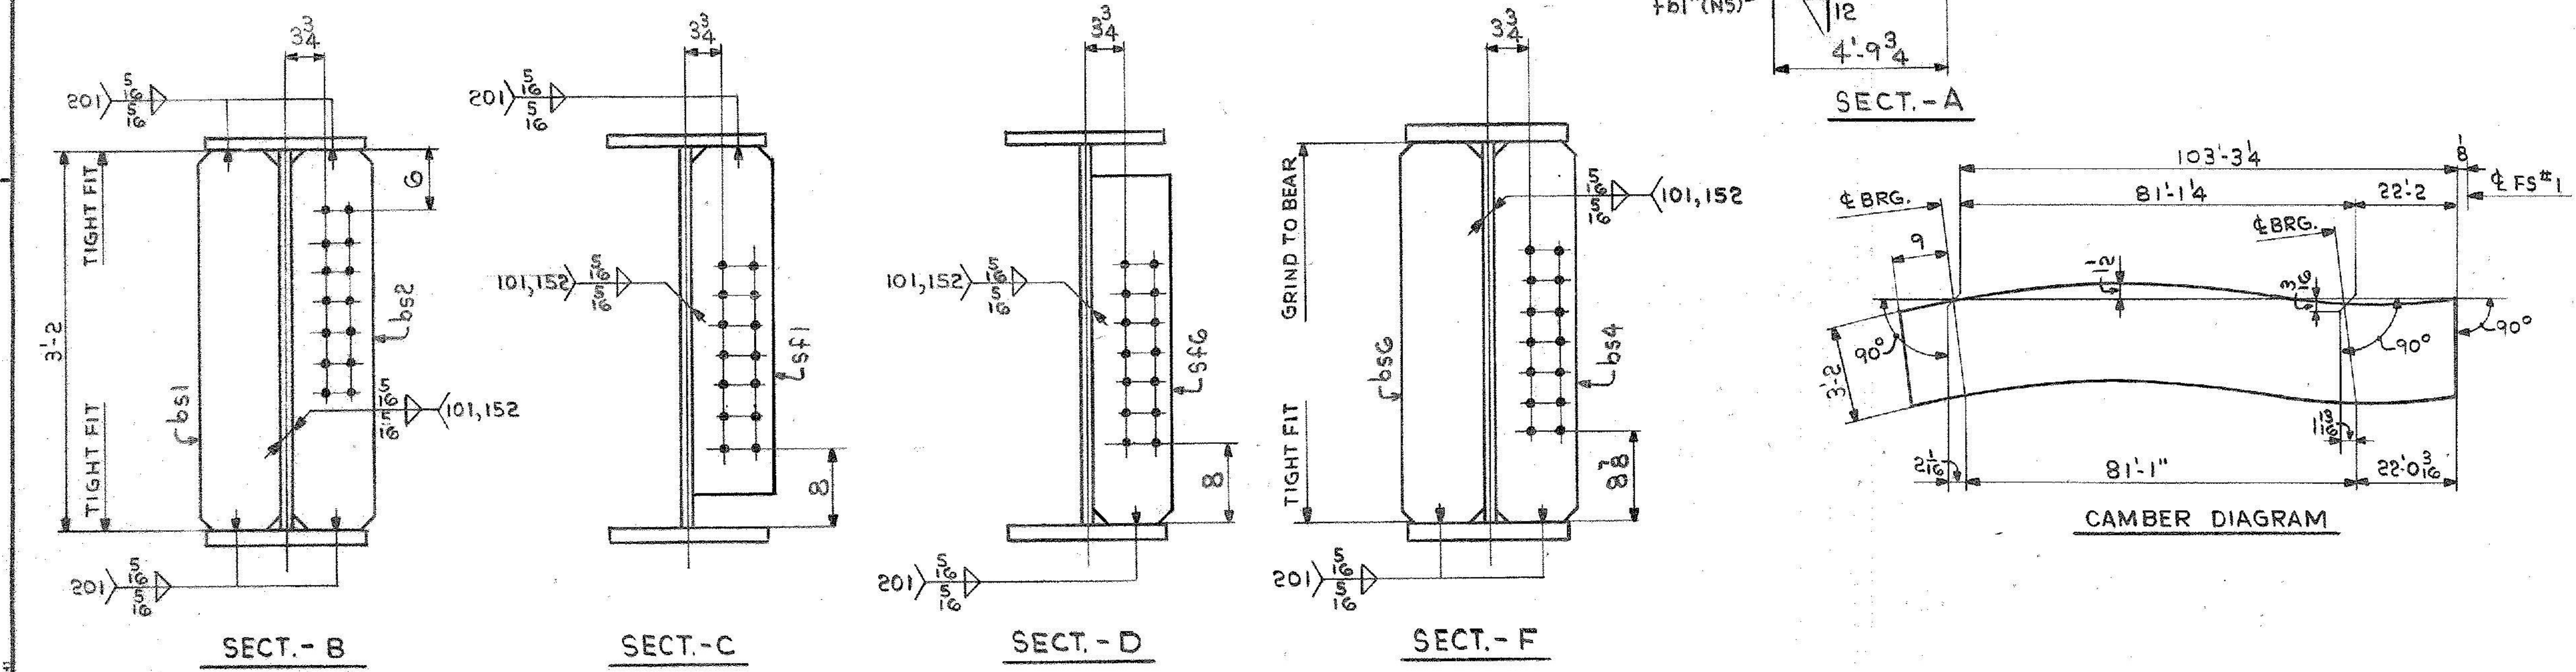

IT. NO. 506.91	BR. NO. 5	PROJ. NO. F-EGG-F-020-1(10)
<b>FOR APPROVAL</b>		<b>FOR FILES &amp; FIELD</b>
STEEL: ASTM	<input type="checkbox"/> A36	<input checked="" type="checkbox"/> A572 GR1
WELDING ELECTRODE:	<input type="checkbox"/> E70	<input checked="" type="checkbox"/> See Welding Proc.
SHOP CONN:	<input type="checkbox"/> Bolted	<input checked="" type="checkbox"/> Welded
FIELD CONN:	<input checked="" type="checkbox"/> Bolted	<input type="checkbox"/> Welded
HOLES:	<input type="checkbox"/> 13/16	<input type="checkbox"/> 15/16
PAINT:	<input checked="" type="checkbox"/> None	<input type="checkbox"/> Shopcoat
SPECIAL PAINT: NONE	<input checked="" type="checkbox"/> Blast Clean	<input type="checkbox"/> None
SPECIAL CLEANING:	<input checked="" type="checkbox"/> SSPC-SP6	
<b>GIRDER - G5A</b>		
APPROVED: 2-1-85	<i>Bancroft &amp; Martin Inc.</i>	
PRINT DIST.	<i>South Portland, Maine 04106</i>	
7 12-27-84 APP.	JOB: U.S. ROUTE 4 W.B. OVER DORR DRIVE RUTLAND, VERMONT	
8 2-6-85 FAB.		
ORIG 3-26-86 VAT	CUSTOMER: MASKELL FENCE CO.	
	DESIGNER: STATE OF VERMONT, AGENCY OF TRANS.	
REV. △	ORDER NO.	JOB NO.
CHECKED RW 12-27-84		
DRAWN DW 11-16-84	4-45	52-5