



PLAN
 SURVEYED: _____
 ALIGNMENT CHECKED: _____
 RT. OF WAY CHECKED: _____
 BY: _____
 DATE: _____
 NOTE BOOK NO. _____

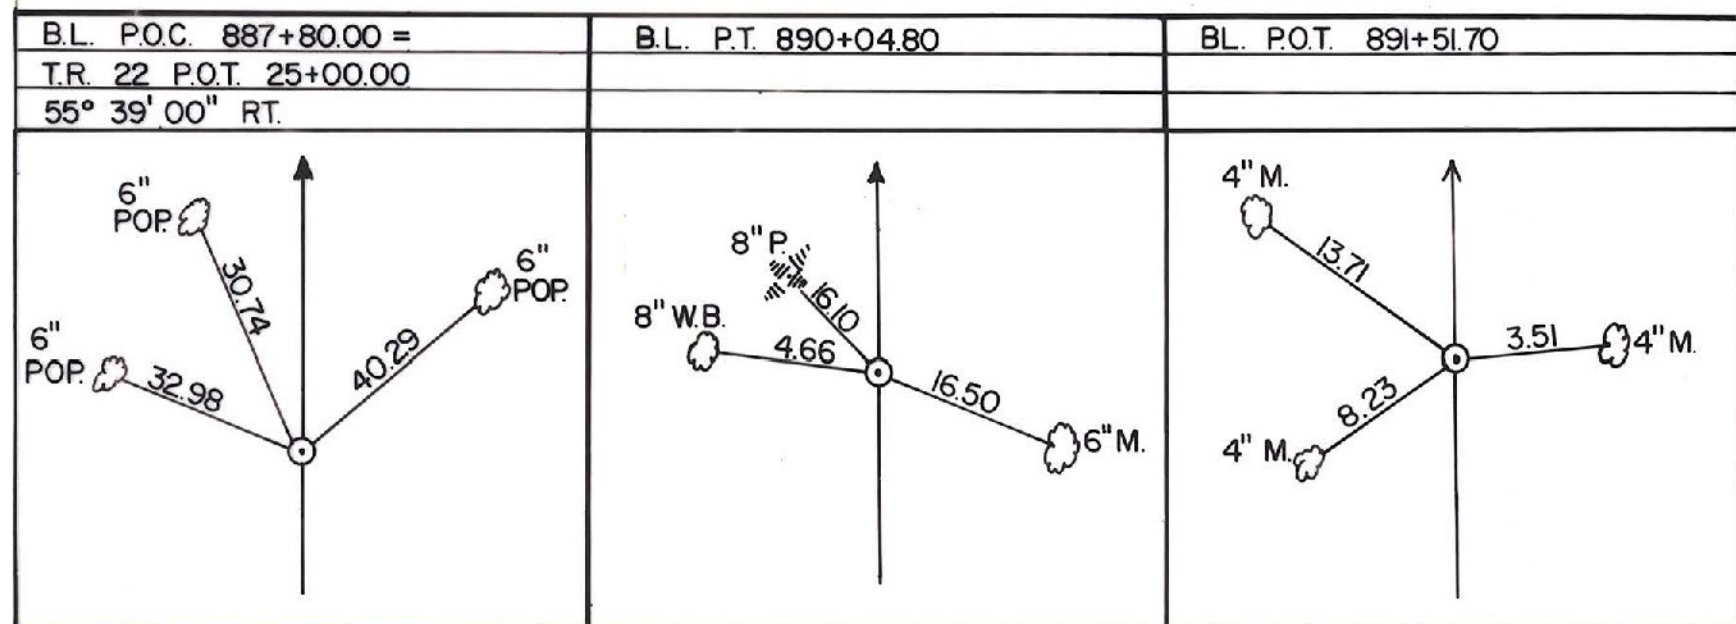

PROFILE
 SURVEYED: _____
 GRADES CHECKED: _____
 S.M. NOTED: _____
 STRUCTURE NOTATING CHK'D: _____
 BY: _____
 DATE: _____
 NOTE BOOK NO. _____

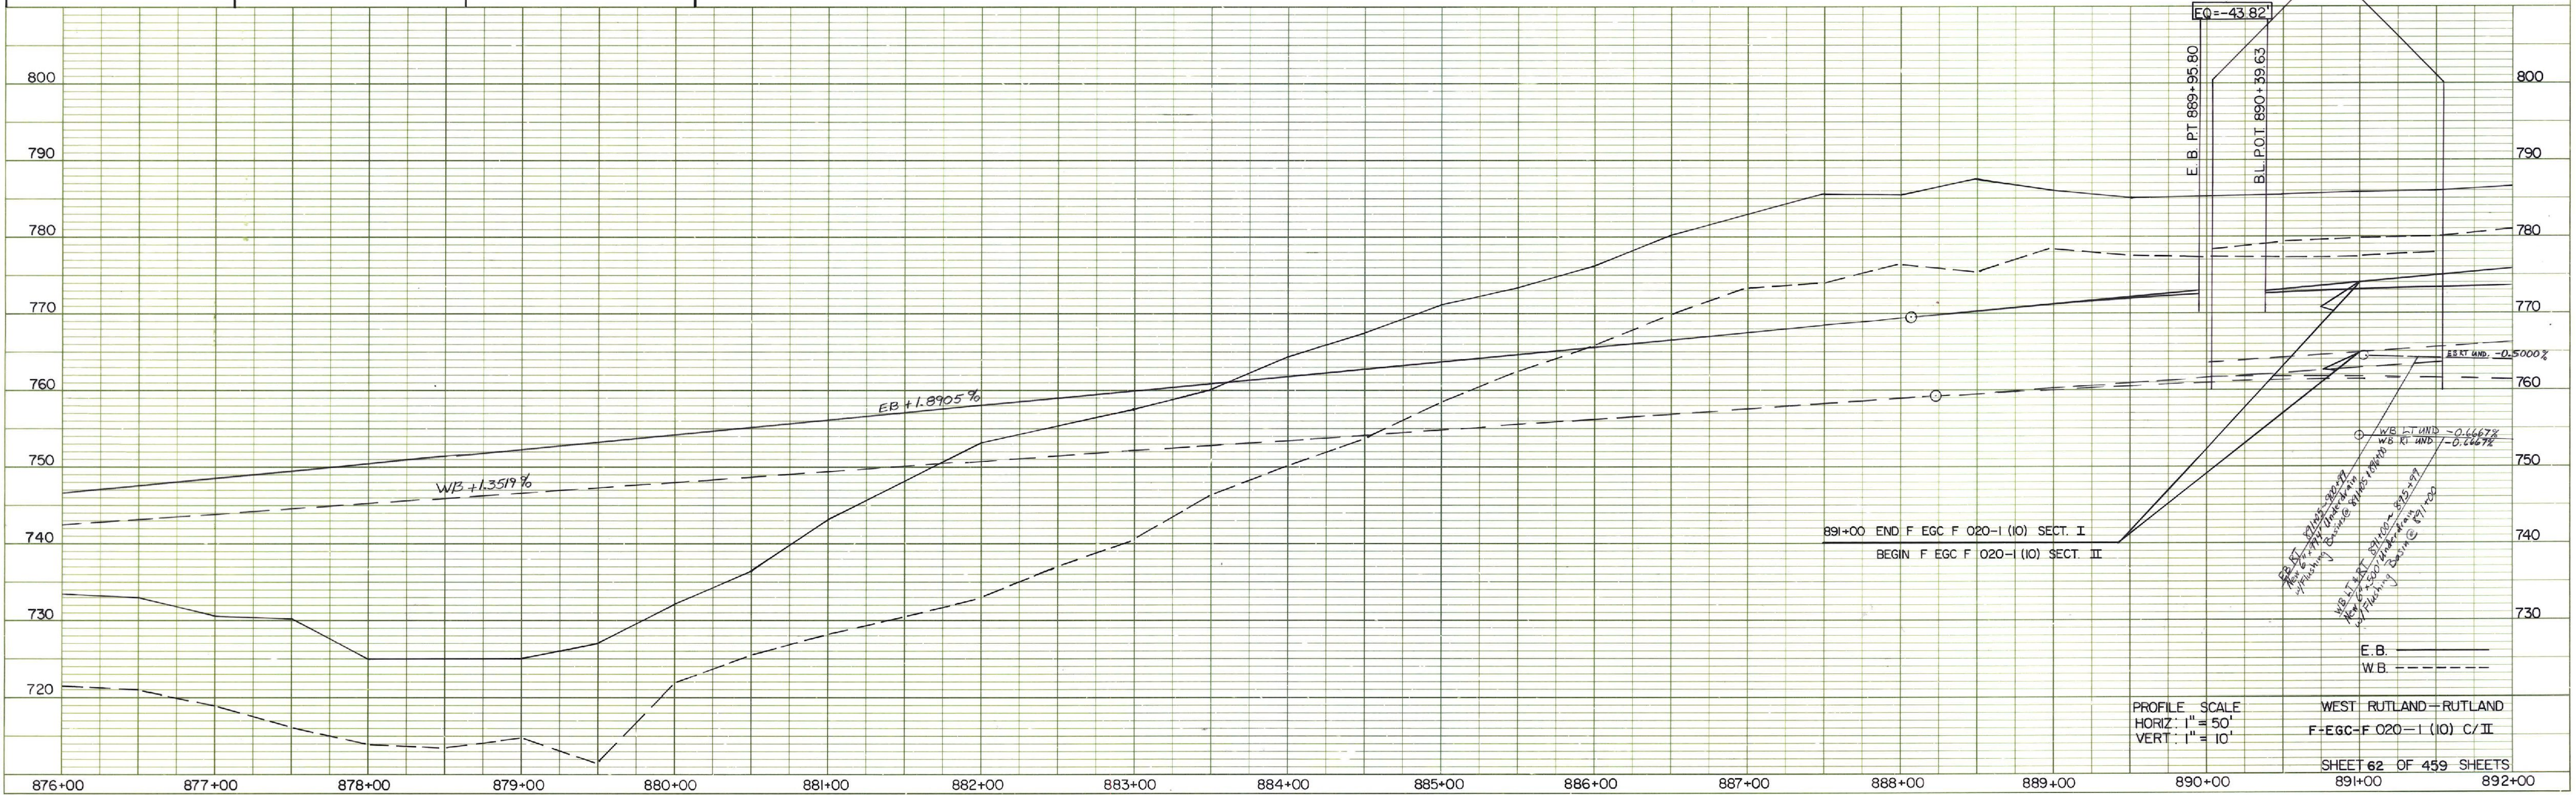

WB. POT. 891+53.70 =
 B.L. P.T. 890+04.80
 EQ = +148.90'

PROFILE SCALE
 HORIZ: 1" = 50'
 VERT: 1" = 10'

WEST RUTLAND - RUTLAND
 F-EGC-F 020-1 (10) C/II

SHEET 62 OF 459 SHEETS