


**PLAN**  
 0 20 40  
 SCALE IN FEET

- NOTES:**
- TEMPORARY SHEETING LIMITS:
    - ABUTMENT 1: STA. 113+10 ± (3' ± LEFT) TO STA. 113+70 ± (3' ± LEFT)
    - ABUTMENT 2: STA. 116+45 ± (30' ± LEFT) TO STA. 116+95 ± (30' ± LEFT)
  - CONTRACTOR SHALL USE EXTRA CARE WHILE DRIVING SHEETING ADJACENT TO EXISTING ABUTMENT FOUNDATIONS. (SEE EXISTING PLANS)

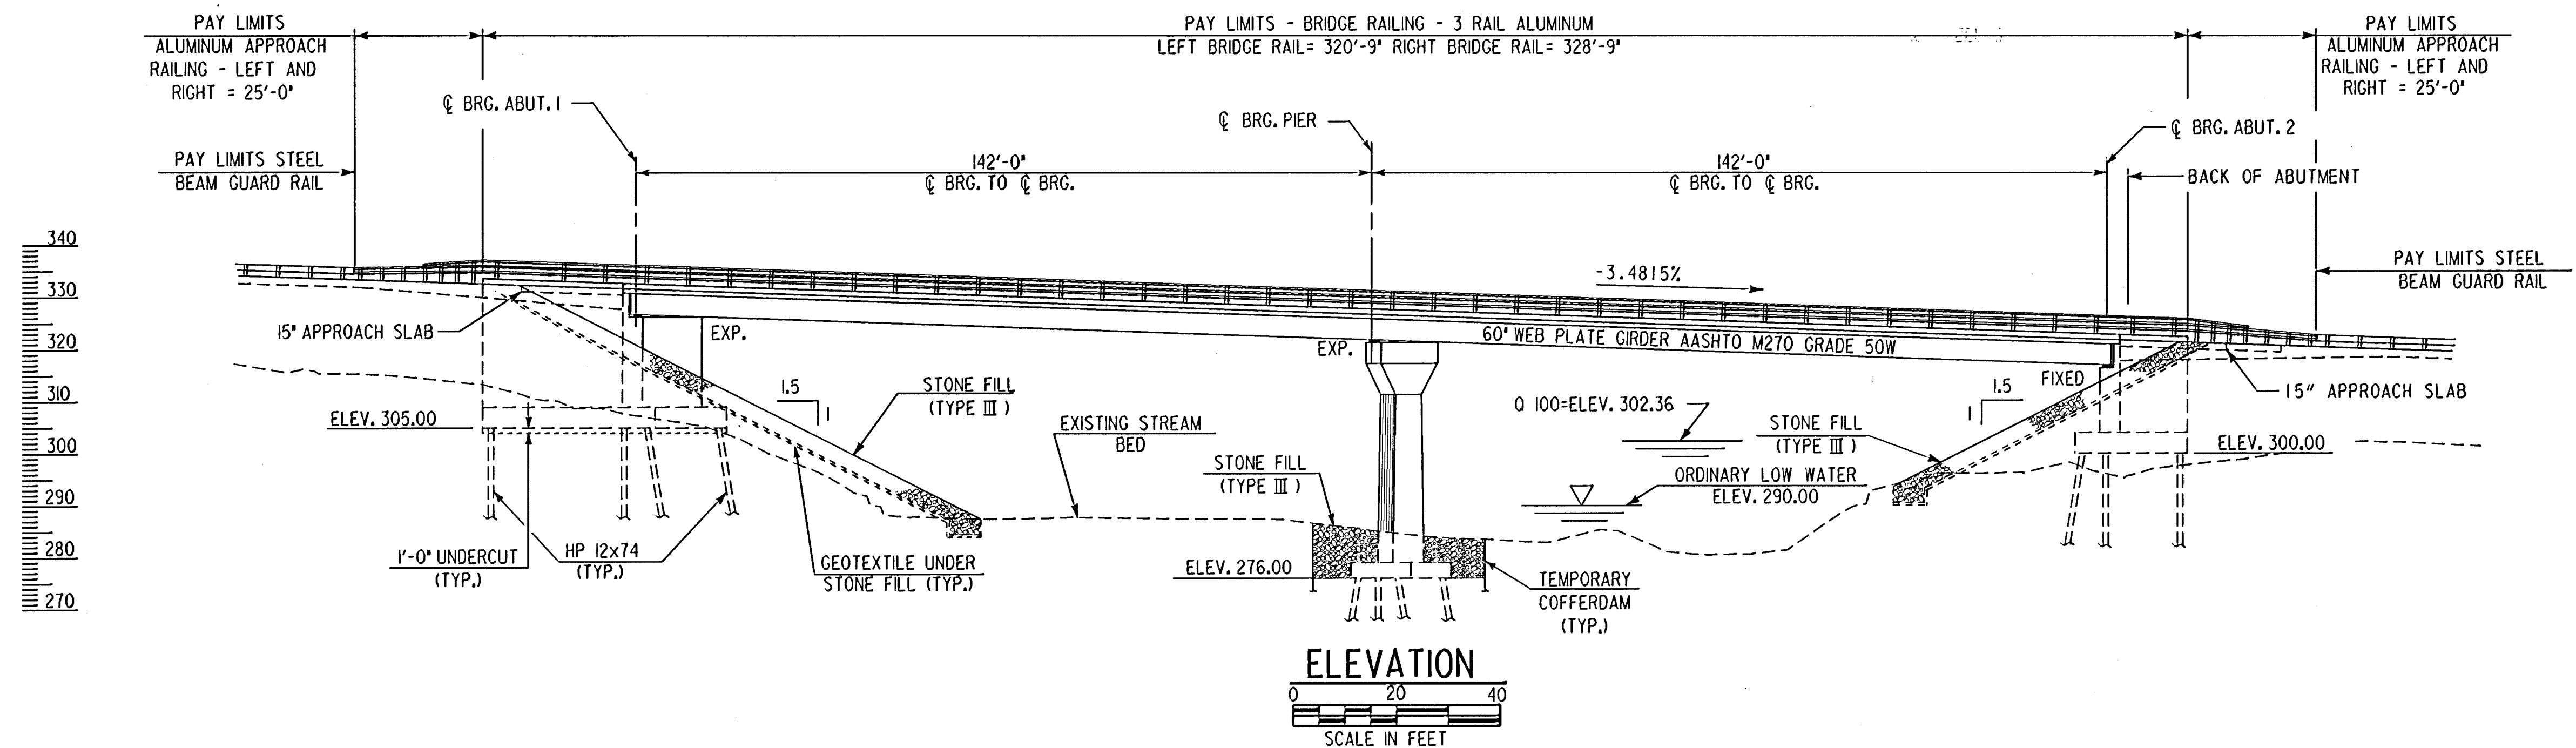

**ELEVATION**  
 0 20 40  
 SCALE IN FEET

<b>STATE OF VERMONT AGENCY OF TRANSPORTATION</b>		
Town Of	SPRINGFIELD	Bridge No. 44
Highway No.	U.S. ROUTE 5	Log Sta.
		Surv. Sta.
U.S. ROUTE 5 OVER BLACK RIVER		
PROPOSED BRIDGE PLAN AND ELEVATION		
Designed By	J. MONDOLFI/S. BAKI	Drawn By
Checked By	S. BAKI	Bridge Design Supervisor
	Date 7/95	P. PIERCE Date 5/96
PROJECT	SPRINGFIELD	PROJECT NO.
		BRS-RS 0113 (8)
I.G.C. Info.	pr\9145622\struct\sprpla.dgn	
Bridge Sheet No.	BRI02	Sheet 31 of 90