


- NOTES:**
- FOR HAUNCH DETAIL AND POUR SEQUENCE, SEE SHEET BR19.
  - OUTLET DRIP NOTCH 3'-0" FROM ABUTMENT BACKWALLS.

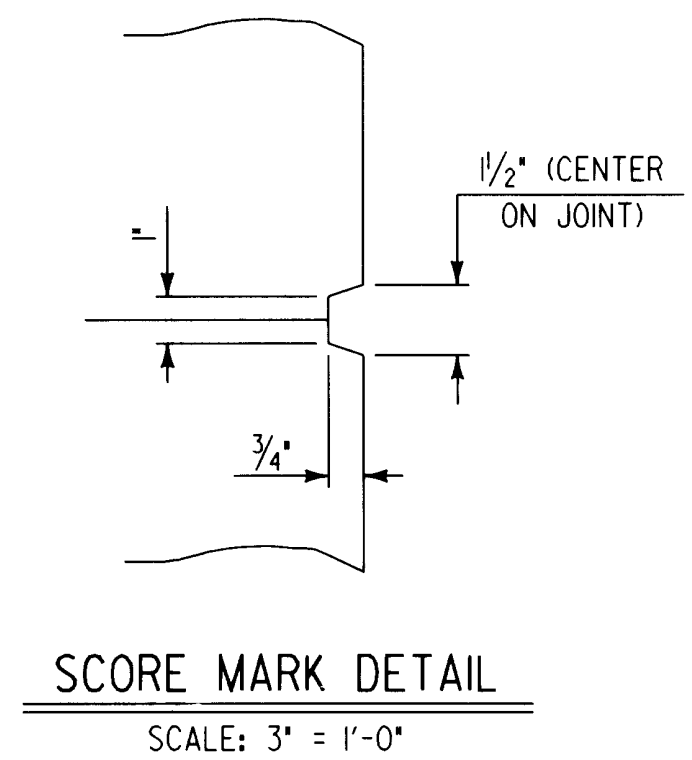

<b>STATE OF VERMONT AGENCY OF TRANSPORTATION</b>	
Town Of <b>SPRINGFIELD</b>	Bridge No. <b>44</b>
Highway No. <b>U.S. ROUTE 5</b>	Log Sta. <b></b> Surv. Sta. <b></b>
<b>U.S. ROUTE 5 OVER BLACK RIVER</b>	
<b>DECK REINFORCING PLAN AND TYPICAL SECTION</b>	
Designed By <b>S. BAKI</b>	Drawn By <b>W. GAYNOR</b>
Checked By <b>S. BAKI</b>	Date <b>6-95</b>
	Bridge Design Supervisor <b>P. PIERCE</b> Date <b>5/96</b>
PROJECT <b>SPRINGFIELD</b>	PROJECT NO. <b>BRS-RS 0113 (8)</b>
I.G.C. Info. <b>cr:\usr\j945622\spslabpl.dgn</b>	
Bridge Sheet No. <b>BR10</b>	Sheet <b>39</b> of <b>90</b>