


WORK ORDER NO.	DRAWING NO.	REV.
15713	10-2	

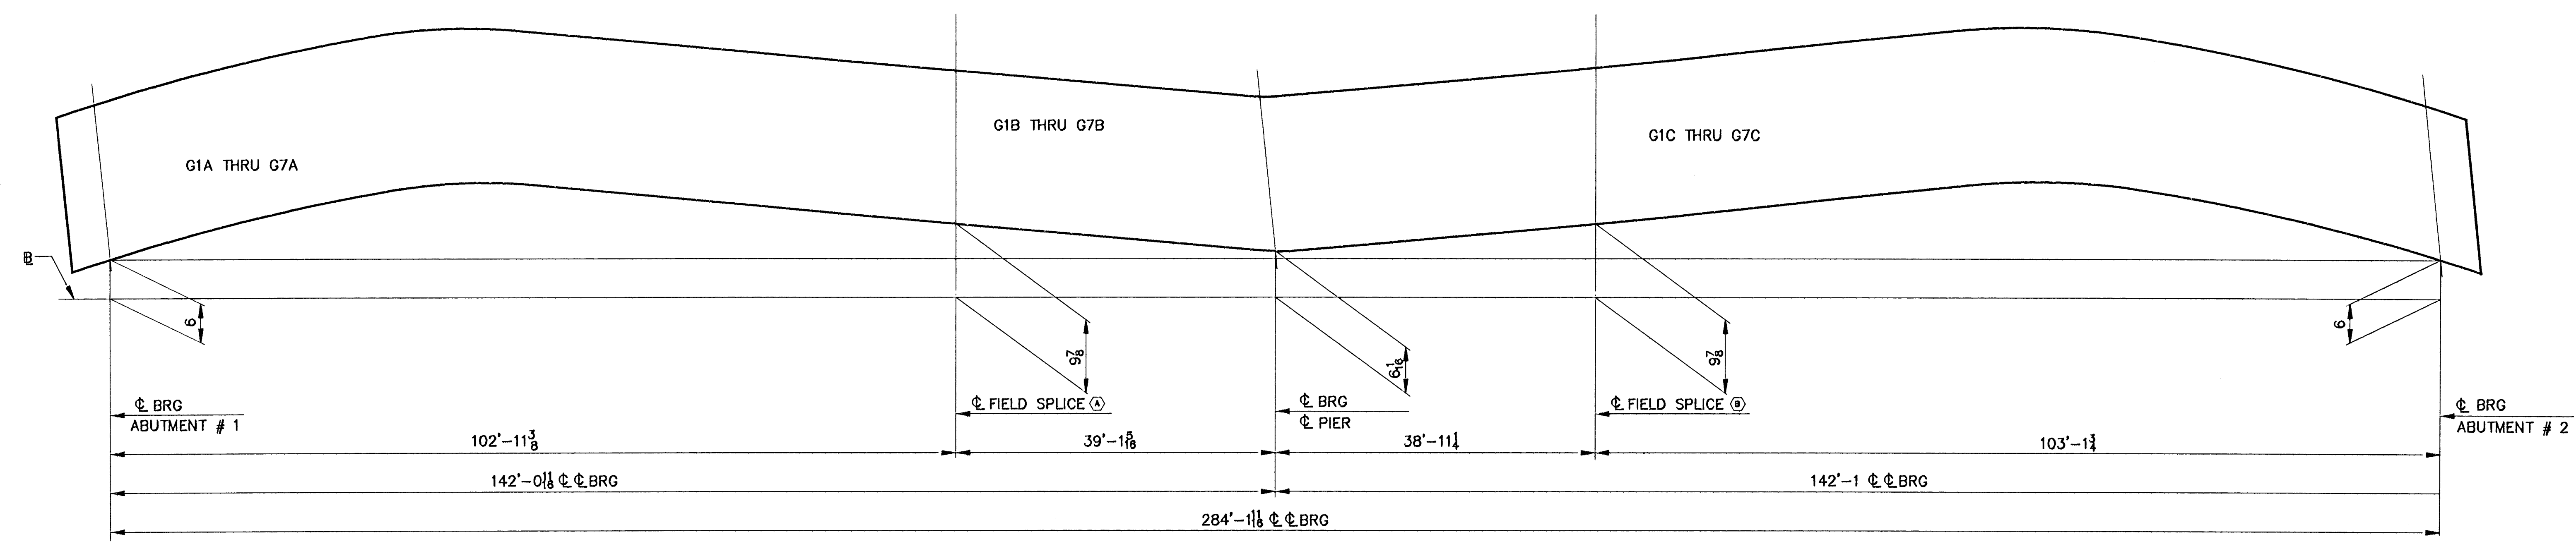

BLOCKING DIAGRAM
LINES 1 THRU 7

- NOTES**
- ALL HOLES SHALL BE SUBPUNCHED OR SUBDRILLED 11/16" ϕ AND REAMED TO 1/8" ϕ WITH ALL PARTS ASSEMBLED.
 - BLOCKING DIMENSIONS FOR SHOP ASSEMBLY ARE GIVEN TO THE BOTTOM OF WEB.
 - ALL LONGITUDINAL DIMENSIONS IN BLOCKING DIAGRAM ARE DEVELOPED ALONG THE C OF GIRDER AT THE BASELINE.
 - ALL GIRDERS MUST BE ASSEMBLED AS PER DIAGRAM SHOWN PRIOR TO REAMING OR DRILLING. FOR FIELD SPLICE DETAILS SEE SHEET 10-1.

ITEM NO. 506.55	BR. NO. 44	PROJ. NO. BRS-RS 0113 (8)
TITLE: BLOCKING DIAGRAM		
APPROVED:		
PRINT DIST.		
5	10-14-96	APPR.
ORIG	12-3-96	FAB.
5	11-18-96	APP
ORIG	4-3-97	IAT
JOB: U.S. ROUTE 5 OVER BLACK RIVER SPRINGFIELD, VERMONT		
CUSTOMER: WINTERSETT, INC.		
DESIGNER: VERMONT AGENCY OF TRANSPORTATION		
CHECKED	10/96	CSD
DRAWN	9/96	CSD
WORK ORDER NO.	DRAWING NO.	REV.
15713	10-2	

