



| | | |
|----------------|-------------|------|
| WORK ORDER NO. | DRAWING NO. | REV. |
| 15713 | 10-6 | |

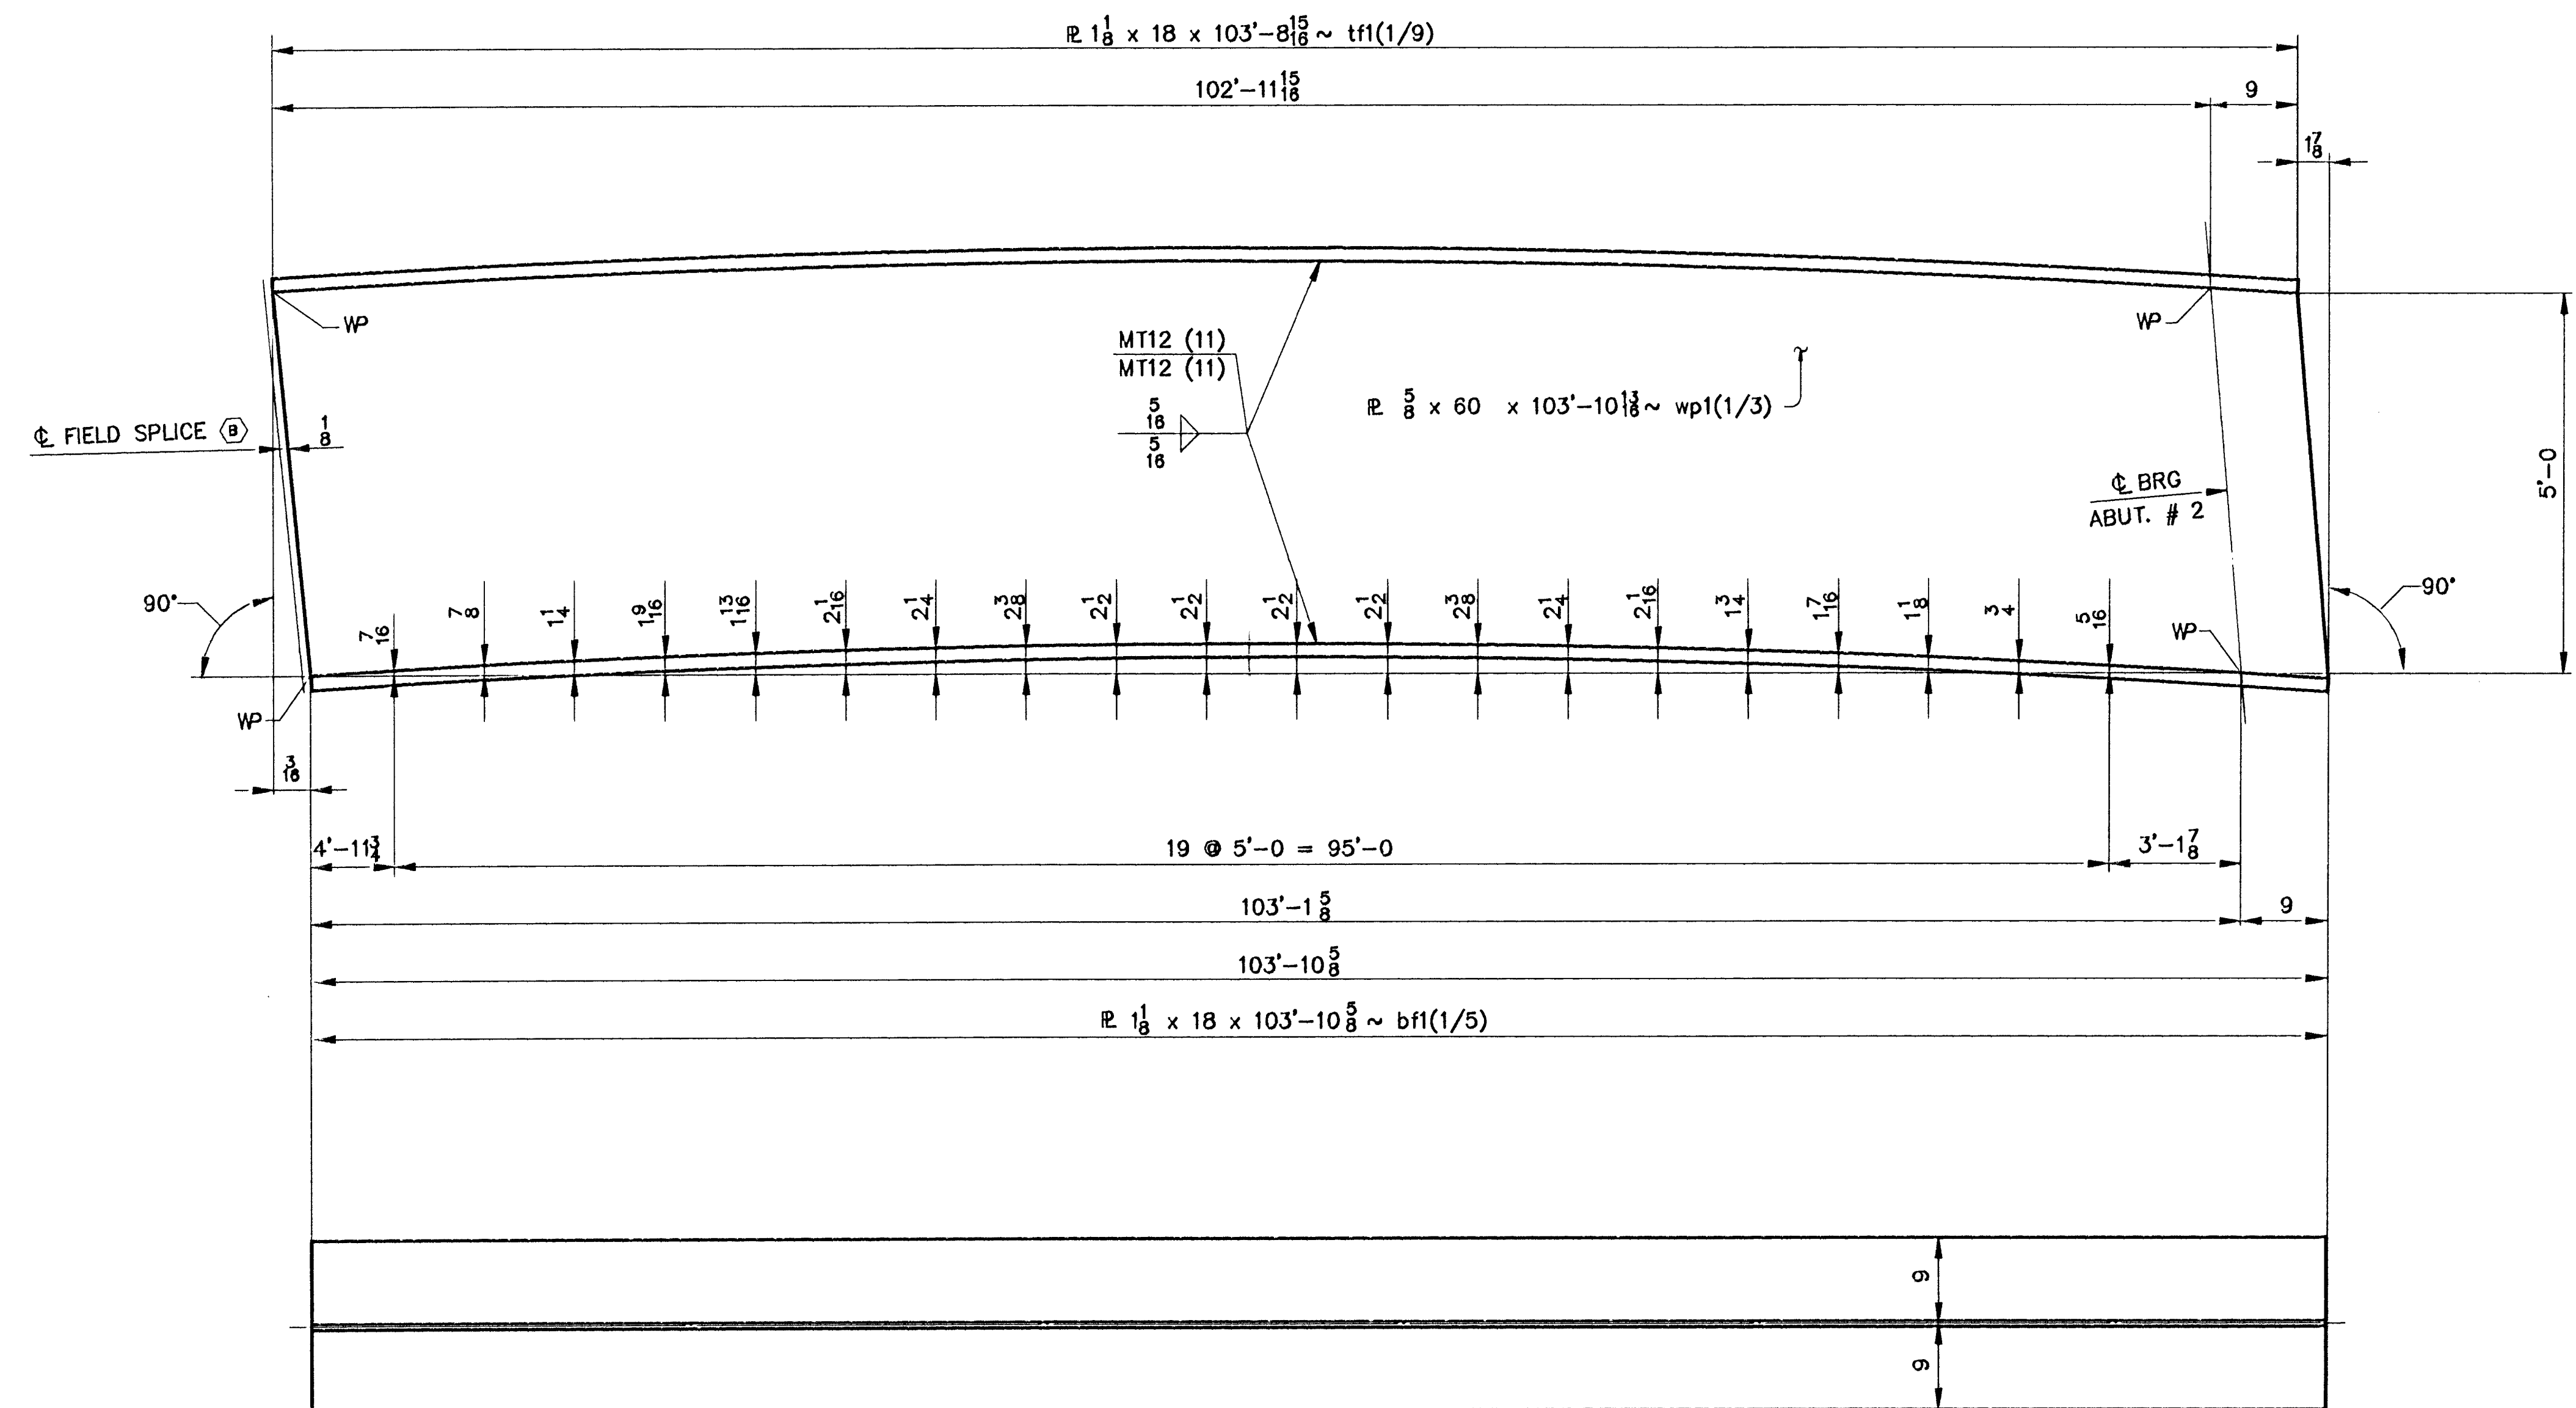

NOTES
 1. ALL MATERIAL SHALL BE A709 GR 50W T2.

CAMBER DIAGRAMS ~ G1C THRU G7C

| | | |
|--|---|---------------------------|
| ITEM NO. 508.55 | BR. NO. 44 | PROJ. NO. BRS-RS 0113 (8) |
| TITLE: CAMBER DIAGRAM ~ G1C THRU G7C | | |
| APPROVED: |  National Eastern Corporation Plainville, Connecticut | |
| PRINT DIST. | ORIG | FAB. |
| 5 10-17-96 | 5 11-18-96 | APP 4-2-92 |
| ORIG | APP | JAT |
| JOB: U.S. ROUTE 5 OVER BLACK RIVER SPRINGFIELD, VERMONT | | |
| CUSTOMER: WINTERSETT, INC. | | |
| DESIGNER: VERMONT AGENCY OF TRANSPORTATION | | |
| CHECKED | 10/96 | CSD |
| DRAWN | 9/96 | CSD |
| WORK ORDER NO. | DRAWING NO. | REV. |
| 15713 | 10-6 | |