
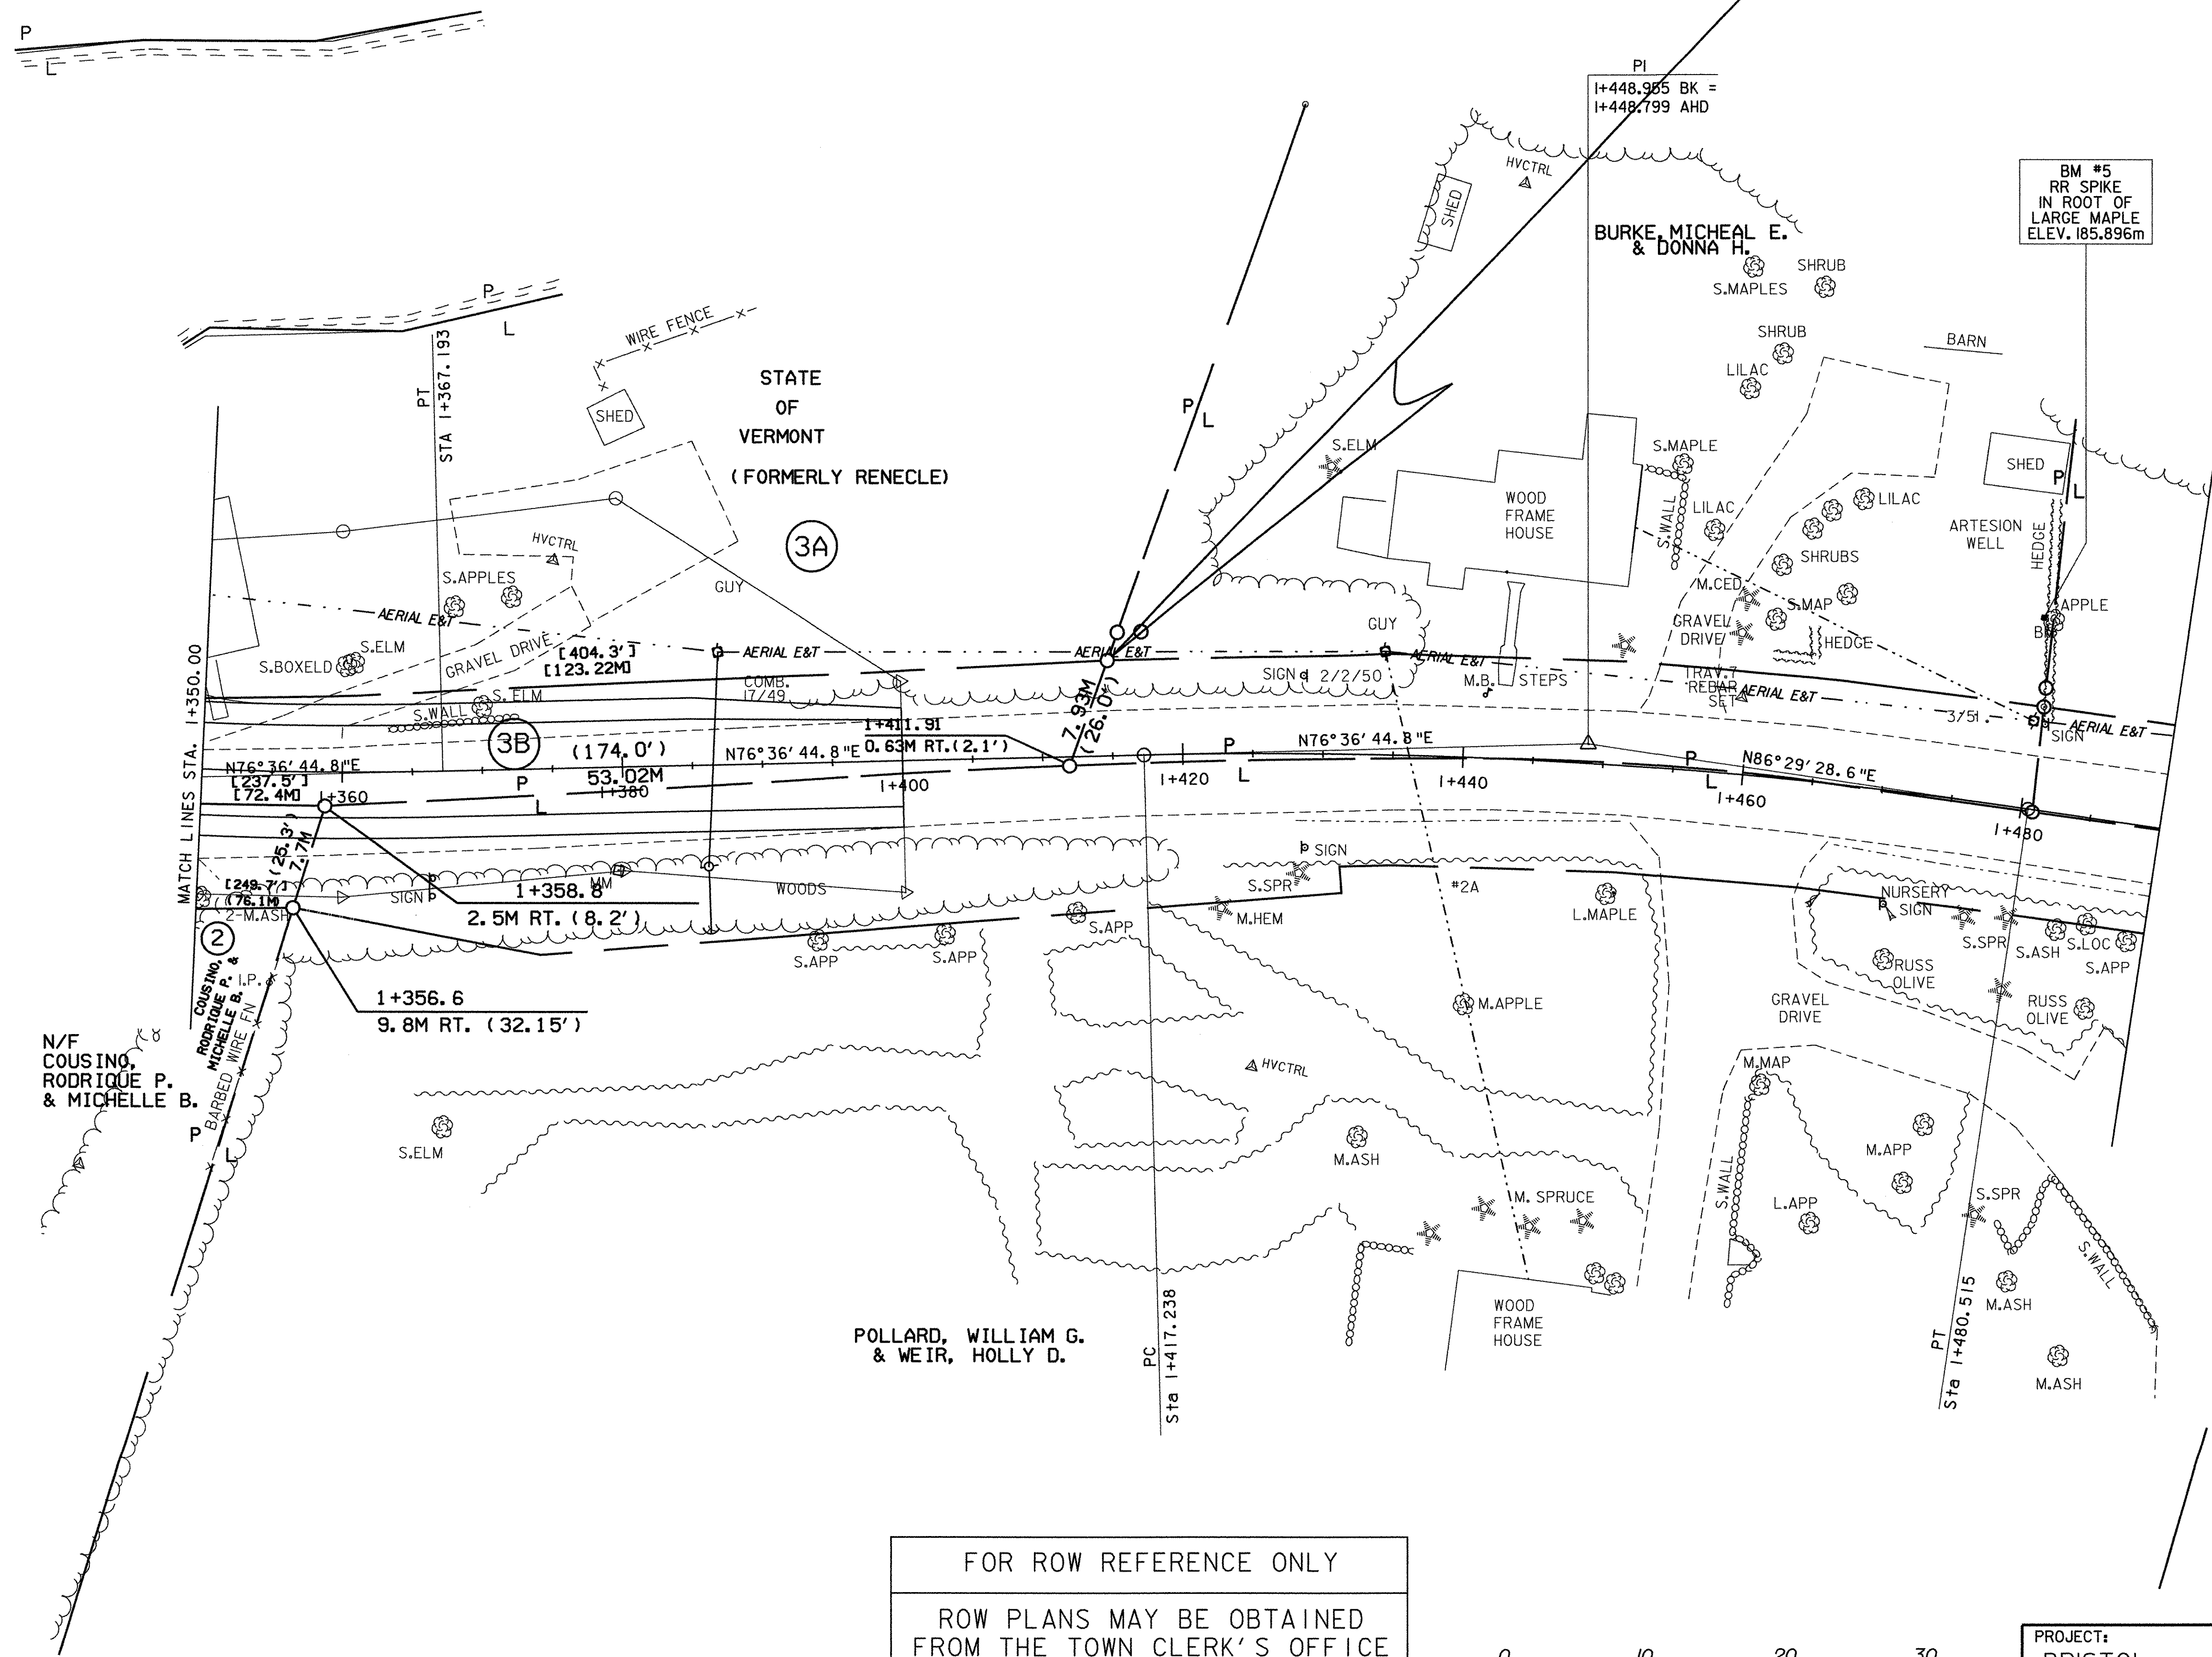


END R.O.W PROJECT (BRIDGE 10)
 BRF 021-1(13) STA. 1+414..79
 6.76M LT. (22.2')

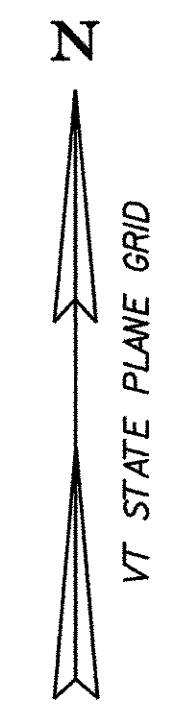

ROW LAYOUT SHEET 3

DATUM	_____
VERTICAL	_____
HORIZONTAL	_____

FOR ROW REFERENCE ONLY
 ROW PLANS MAY BE OBTAINED
 FROM THE TOWN CLERK'S OFFICE



PROJECT: BRISTOL	PROJECT NO.: ER 021-1(13)
DESIGN FILE NAME: /str2/78f188/df188bdr.dgn	PLOT DATE: 02-JAN-2007
IPARM FILE NAME: df18813r.l	SURVEY DATE: 9-97
SURVEYED BY: L. ORVIS	DRAWN BY: STR2
SQUAD LEADER: A. PORTALUPI	SHEET: 13 OF 67
ROW LAYOUT SHEET 3	