


**PLAN - PHASE I-C**  
NOTE: TAPERS ARE NOT SHOWN TO SCALE

- PHASE I-C NOTES:**
- 1) SHIFT TRAFFIC TO THE SOUTH SIDE AND MAINTAIN ONE 11'-0" LANE OF TRAFFIC FOR EACH DIRECTION.
  - 2) INSTALL AND MAINTAIN TEMPORARY TRAFFIC BARRIERS AND SIGNS.
  - 3) PERFORM STRUCTURAL EXCAVATION TO COMPLETE THE INSTALLATION OF PRECAST CULVERT UNITS.
  - 4) INSTALL M.S.E. WALL ON THE NORTH SIDE TO EXISTING GRADE (APPROXIMATELY ELEVATION 1250.0 +/-).

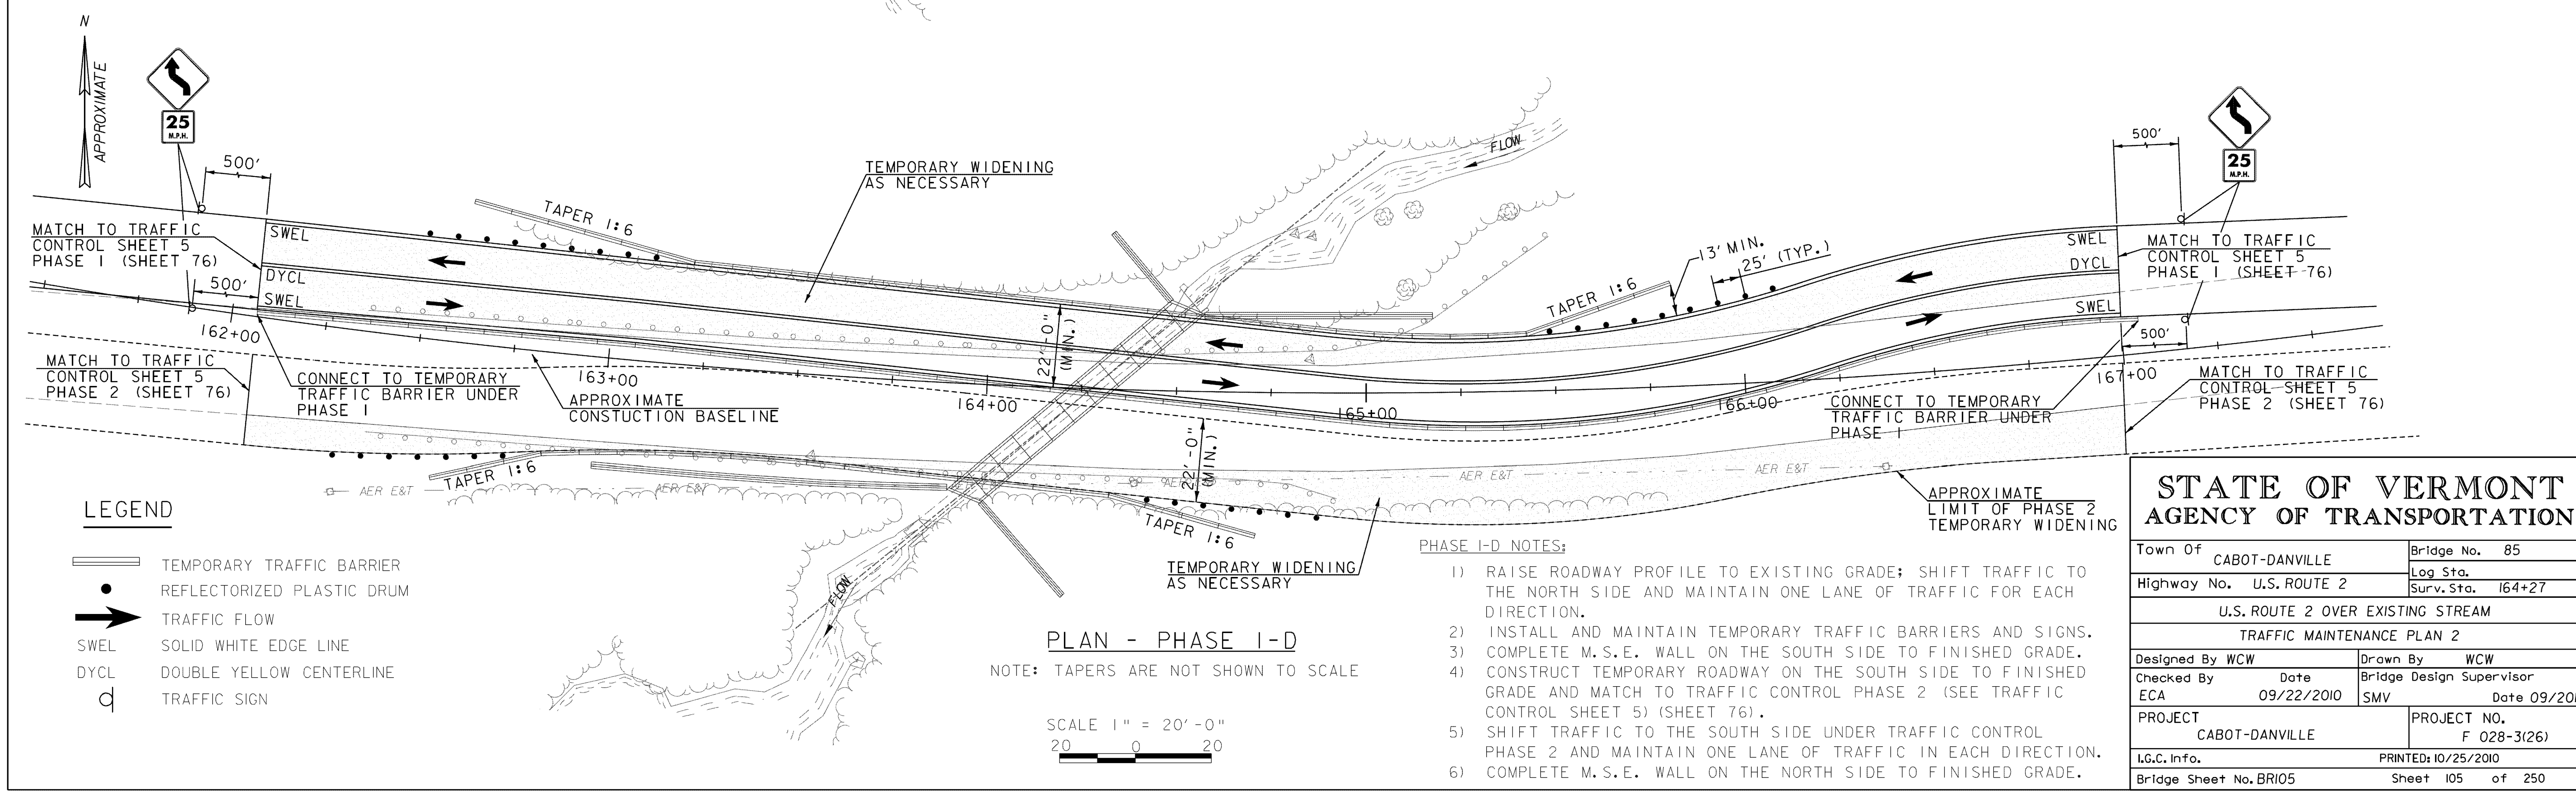

**PLAN - PHASE I-D**  
NOTE: TAPERS ARE NOT SHOWN TO SCALE

- PHASE I-D NOTES:**
- 1) RAISE ROADWAY PROFILE TO EXISTING GRADE; SHIFT TRAFFIC TO THE NORTH SIDE AND MAINTAIN ONE LANE OF TRAFFIC FOR EACH DIRECTION.
  - 2) INSTALL AND MAINTAIN TEMPORARY TRAFFIC BARRIERS AND SIGNS.
  - 3) COMPLETE M.S.E. WALL ON THE SOUTH SIDE TO FINISHED GRADE.
  - 4) CONSTRUCT TEMPORARY ROADWAY ON THE SOUTH SIDE TO FINISHED GRADE AND MATCH TO TRAFFIC CONTROL PHASE 2 (SEE TRAFFIC CONTROL SHEET 5) (SHEET 76).
  - 5) SHIFT TRAFFIC TO THE SOUTH SIDE UNDER TRAFFIC CONTROL PHASE 2 AND MAINTAIN ONE LANE OF TRAFFIC IN EACH DIRECTION.
  - 6) COMPLETE M.S.E. WALL ON THE NORTH SIDE TO FINISHED GRADE.

**STATE OF VERMONT  
AGENCY OF TRANSPORTATION**

Town Of	CABOT-DANVILLE	Bridge No.	85
Highway No.	U.S. ROUTE 2	Log Sta.	
		Surv. Sta.	164+27
U.S. ROUTE 2 OVER EXISTING STREAM			
TRAFFIC MAINTENANCE PLAN 2			
Designed By	WCW	Drawn By	WCW
Checked By	ECA	Date	09/22/2010
		SMV	Date 09/20/10
PROJECT	CABOT-DANVILLE	PROJECT NO.	F 028-3(26)
I.G.C. Info.		PRINTED:	10/25/2010
Bridge Sheet No.	BRI05	Sheet	105 of 250